


- ▲ R.R. SPIKE FOUND
- IRON PIN FOUND
- 5/8" REBAR WITH I.D. CAP SET
- I.D. CAP MARKED "BAKER 6938"



BERLIN TOWNSHIP
 1ST. QTR. LOT 20
 T. 9N; R. 6W
 HOLMES COUNTY, OHIO
 (SURVEYED FOR: MICHAEL & MEGAN NIPPERT)

LOT 15 LOT 14
 LOT 20 LOT 19

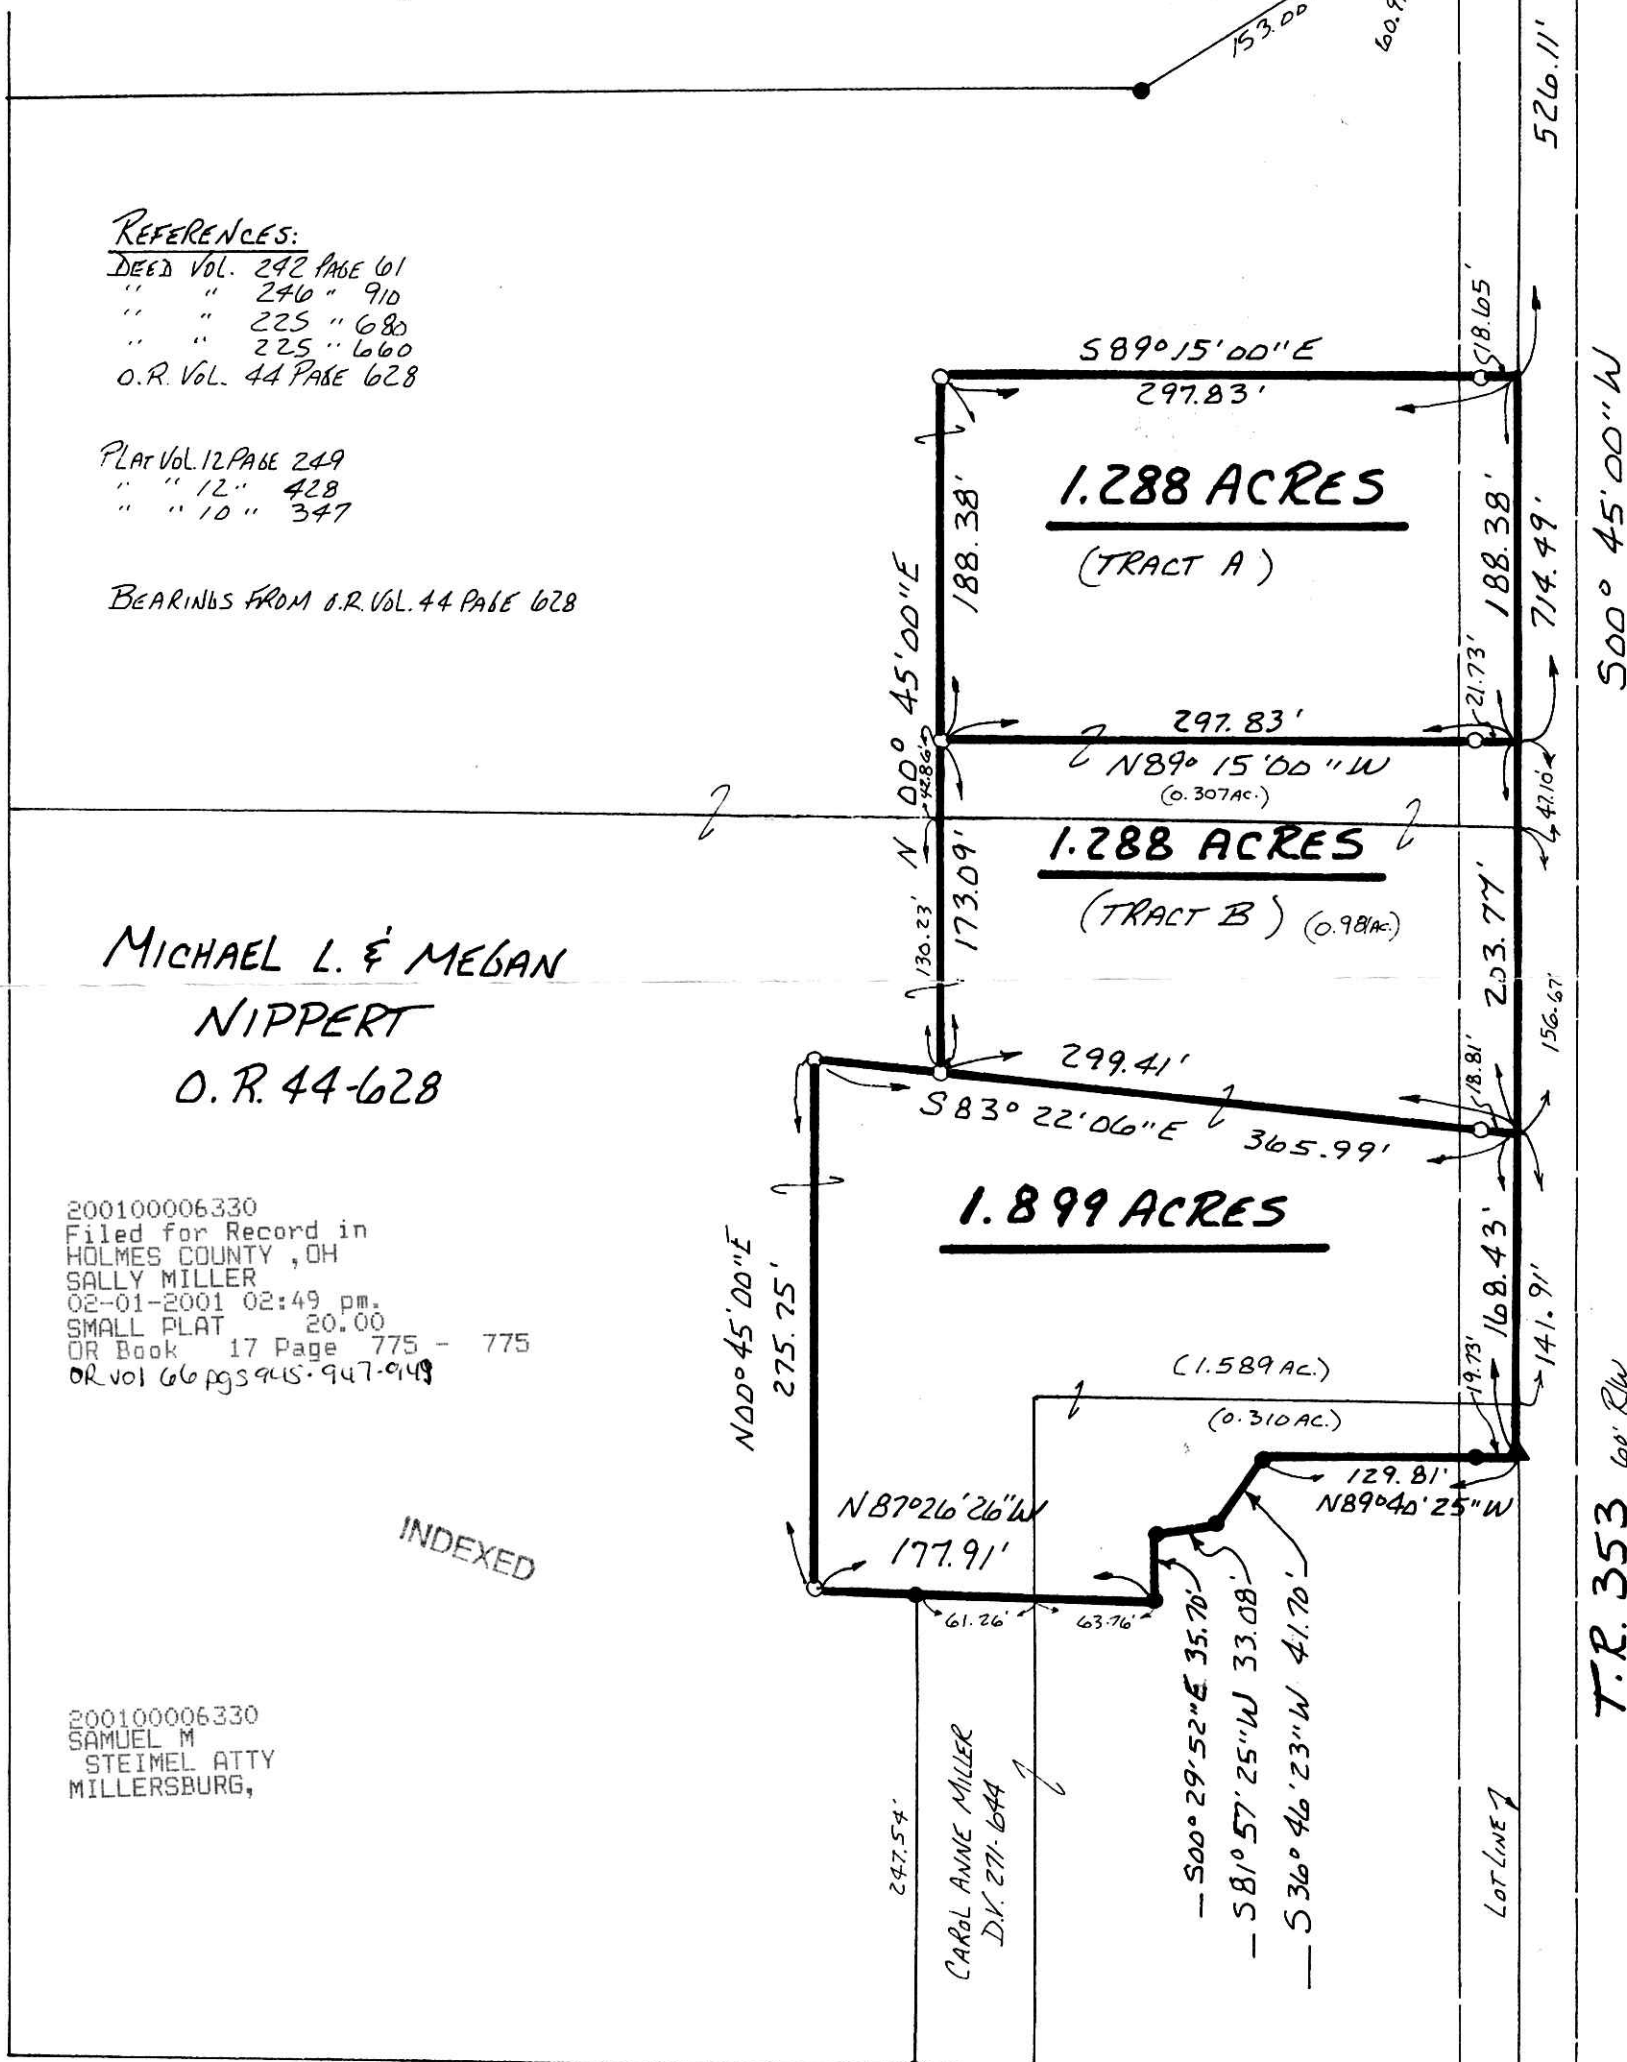

REFERENCES:
 DEED VOL. 242 PAGE 61
 " " 246 " 910
 " " 225 " 680
 " " 225 " 660
 O.R. VOL. 44 PAGE 628

PLAT VOL. 12 PAGE 249
 " " 12 " 428
 " " 10 " 347

BEARINGS FROM O.R. VOL. 44 PAGE 628

MICHAEL L. & MEGAN
 NIPPERT
 O.R. 44-628

200100006330
 Filed for Record in
 HOLMES COUNTY, OH
 SALLY MILLER
 02-01-2001 02:49 pm.
 SMALL PLAT 20.00
 OR Book 17 Page 775 - 775
 OR vol 66 pgs 945-947-949

INDEXED

200100006330
 SAMUEL M
 STEIMEL ATTY
 MILLERSBURG,

I CERTIFY THIS SURVEY TO BE CORRECT TO THE BEST OF MY KNOWLEDGE.

Donald C. Baker
 DONALD C. BAKER P.S. 6938
 DONALD C. BAKER SURVEYING
 138 N. CLAY ST.
 MILLERSBURG, OHIO 44654
 PH. 330-674-4788
 JANUARY 2, 2001



010081 010022 010023
 APPROVED FOR TRANSFER ONLY
 NO SUBDIVISION PLAT REQUIRED
 (O.R.C. 711.001 & 711.131)
 Lot(s) not for building unless
 approved by Board of Health.
 HOLMES CO. PLANNING COMM.
 By AB Date 1/31/01

#18100-M.L. DAVIS
 F.C.C.-F.D. BAKER

PLAT APPROVED

1/31/2001