

PAINT TOWNSHIP  
4TH. QTR. LOTS 3 & 13  
T-10 N; R-5 W  
HOLMES COUNTY, OHIO

SURVEYED FOR: ANDREW H. & ERMA BEACHY

REFERENCES:

- DEED VOL. 189 PAGE 557 PLAT VOL. 5 PAGE 111
- DEED VOL. 260 PAGE 933 PLAT VOL. 8 PAGE 238
- DEED VOL. 178 PAGE 782 PLAT VOL. 14 PAGE 253
- DEED VOL. 177 PAGE 769 PLAT VOL. 14 PAGE 243
- DEED VOL. 260 PAGE 721
- DEED VOL. 260 PAGE 485
- O.R. VOL. 39 PAGE 473

MARTIN L. & EDNA YUTZY  
D.V. 178-782  
D.V. 177-769  
D.V. 278-257


- IRON PIN FOUND
- 5/8" REBAR WITH I.D. CAP SET  
I.D. CAP MARKED "BAKER 6938"
- STONE FOUND



I CERTIFY THIS SURVEY TO BE CORRECT  
TO THE BEST OF MY KNOWLEDGE.

*Donald C. Baker*  
DONALD C. BAKER PS 6938

DATE: DEC 28, 2000

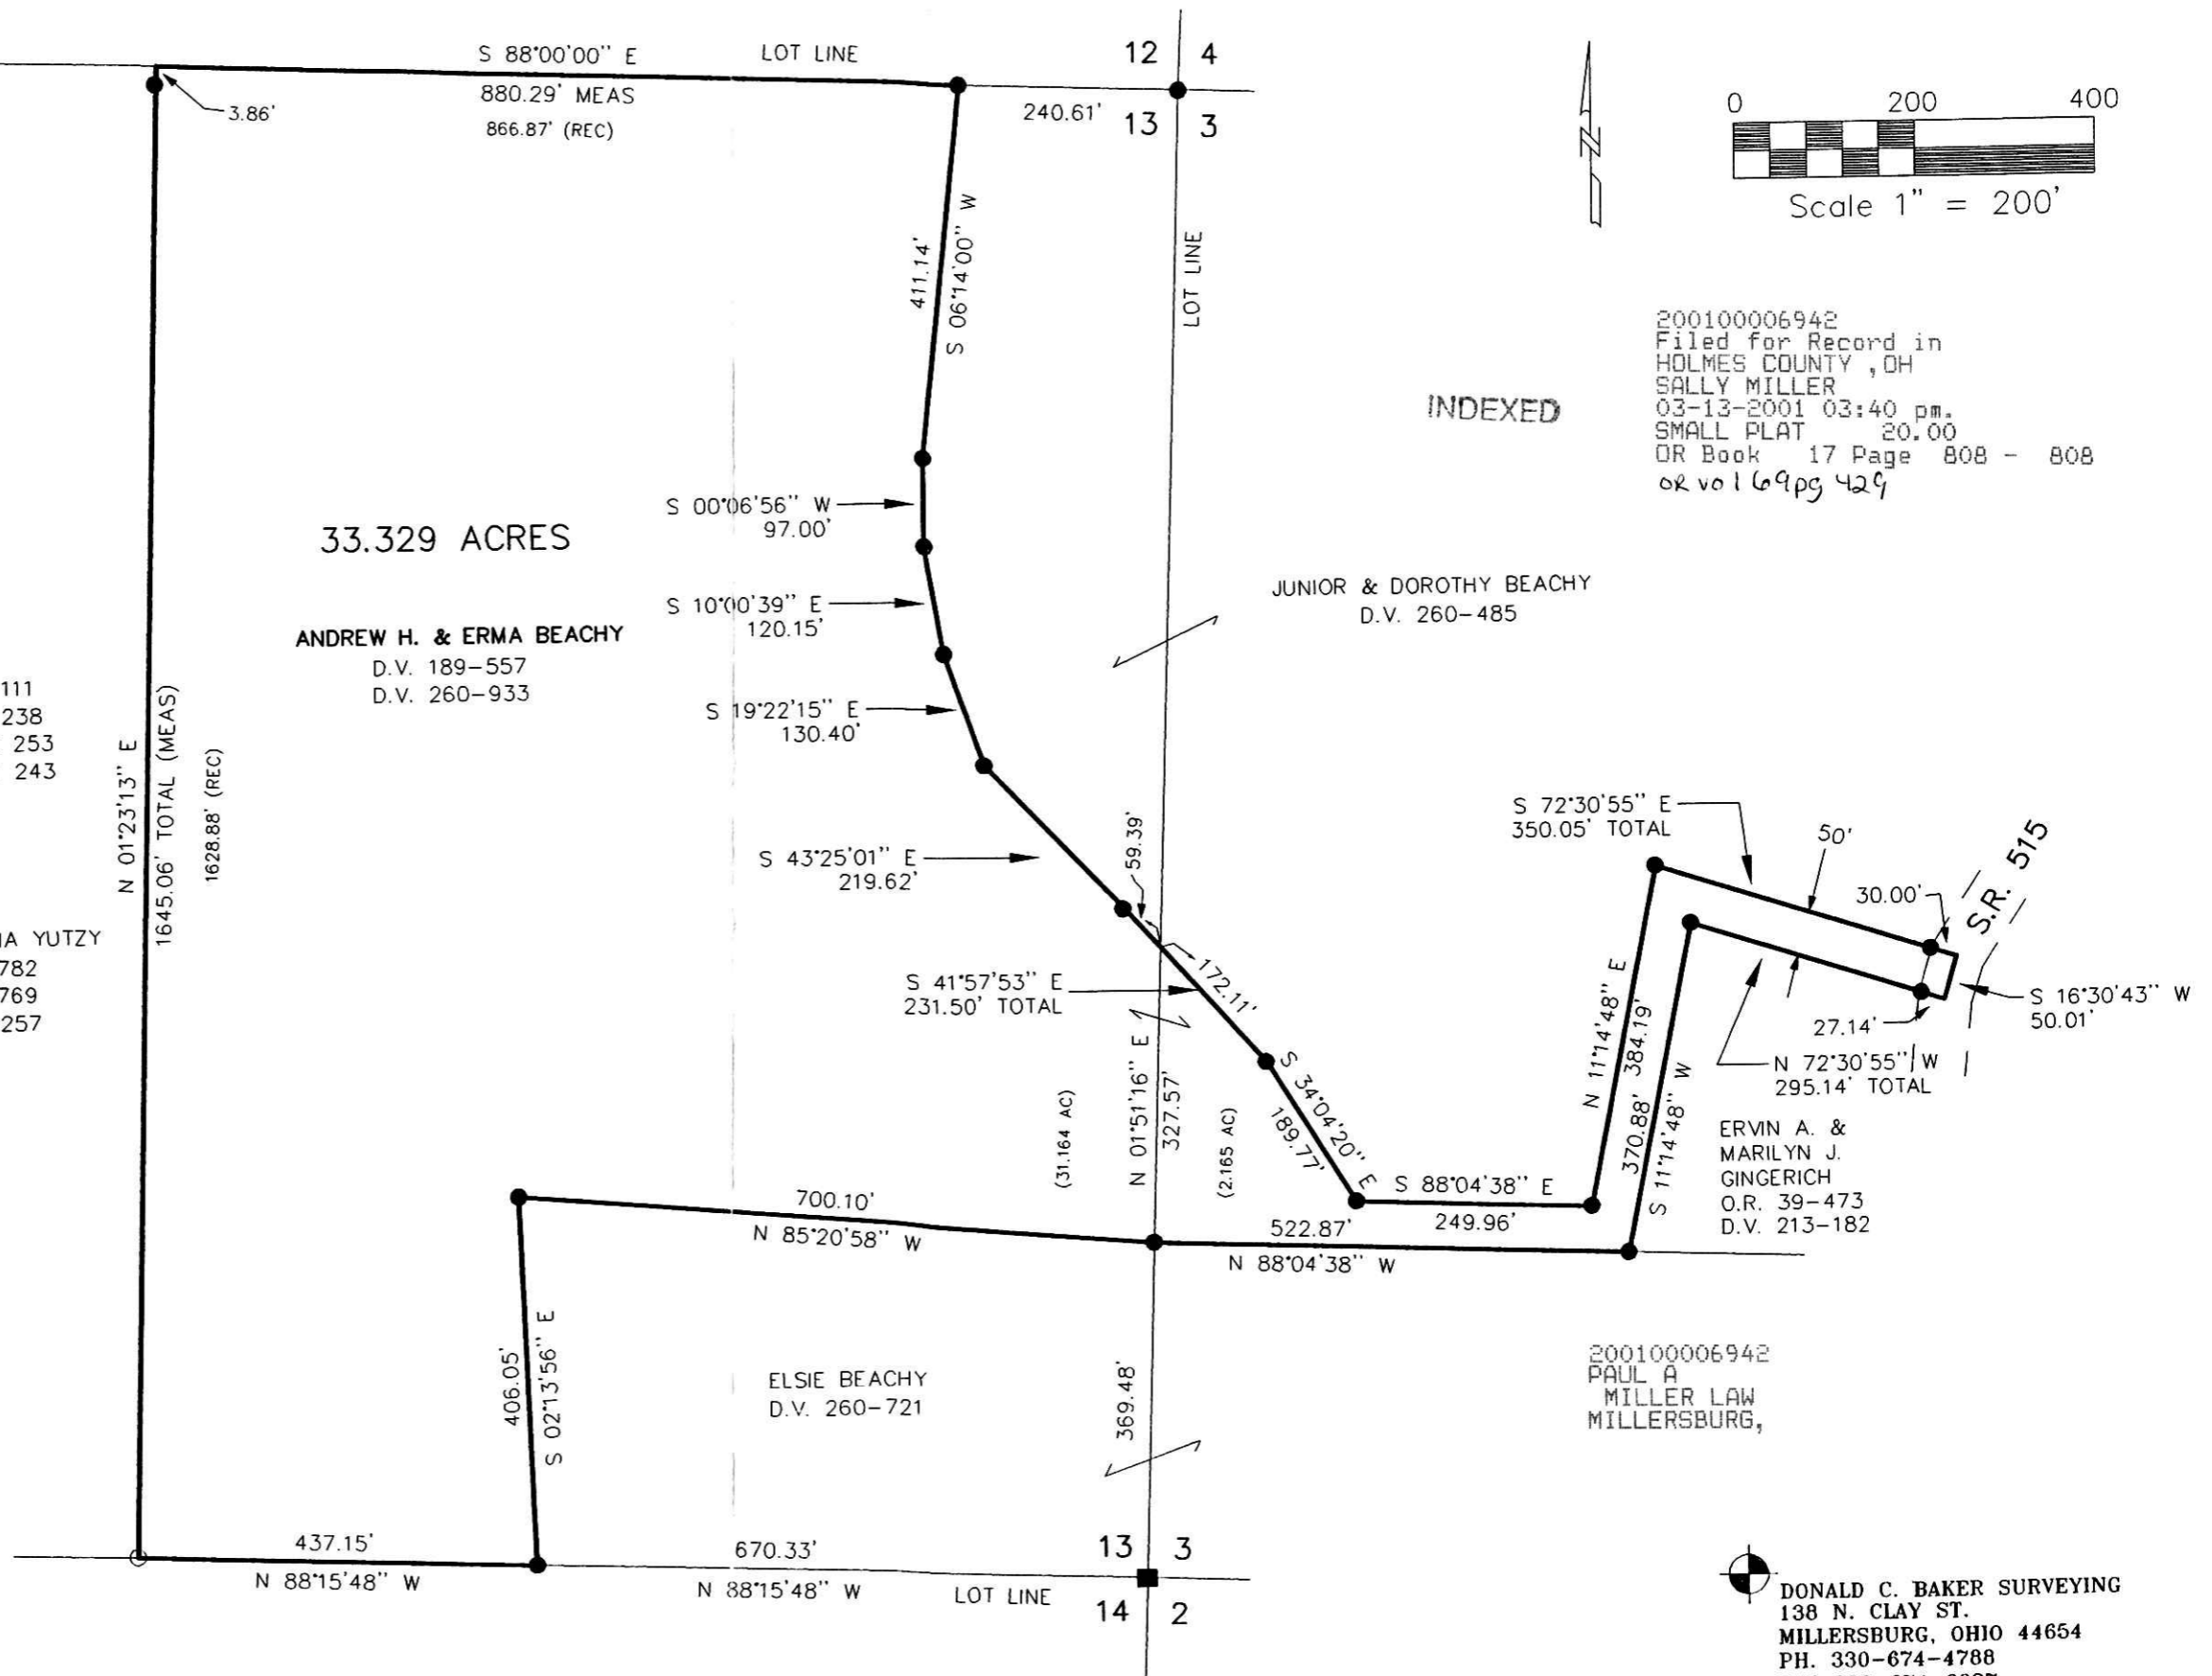

INDEXED

200100006942  
Filed for Record in  
HOLMES COUNTY, OH  
SALLY MILLER  
03-13-2001 03:40 pm.  
SMALL PLAT 20.00  
OR Book 17 Page 808 - 808  
or vol 69pg 429

200100006942  
PAUL A  
MILLER LAW  
MILLERSBURG,

DONALD C. BAKER SURVEYING  
138 N. CLAY ST.  
MILLERSBURG, OHIO 44654  
PH. 330-674-4788  
FAX 330-674-6027

PLAT APPROVED

*3/12/01 RZ*