

BERLIN TOWNSHIP
 S.E. QTR. SECTION 5
 T-9 N, R-5 W
 HOLMES COUNTY, OHIO
 (SURVEYED FOR LEVI J. & EFFIE TROYER)

SCALE: 1" = 100'
 ▲ R.R. SPIKE FOUND
 ● IRON PIN FOUND
 △ R.R. SPIKE SET
 ○ 5/8" REBAR WITH I.D. CAP SET
 I.D. CAP MARKED "BAKER 693B"

REFERENCES:


DEED VOL. 219 PAGE 176
 " " 268 " 549

O.R. VOL. 22 PAGE 419

BEARINGS FROM PLAT VOL. 16 PAGE 962

200100007090
 Filed for Record in
 HOLMES COUNTY, OH
 SALLY MILLER
 03-20-2001 01:56 pm.
 SMALL PLAT 20.00
 OR Book 17 Page 823 - 823
 OR vol 70 pg 153

INDEXED

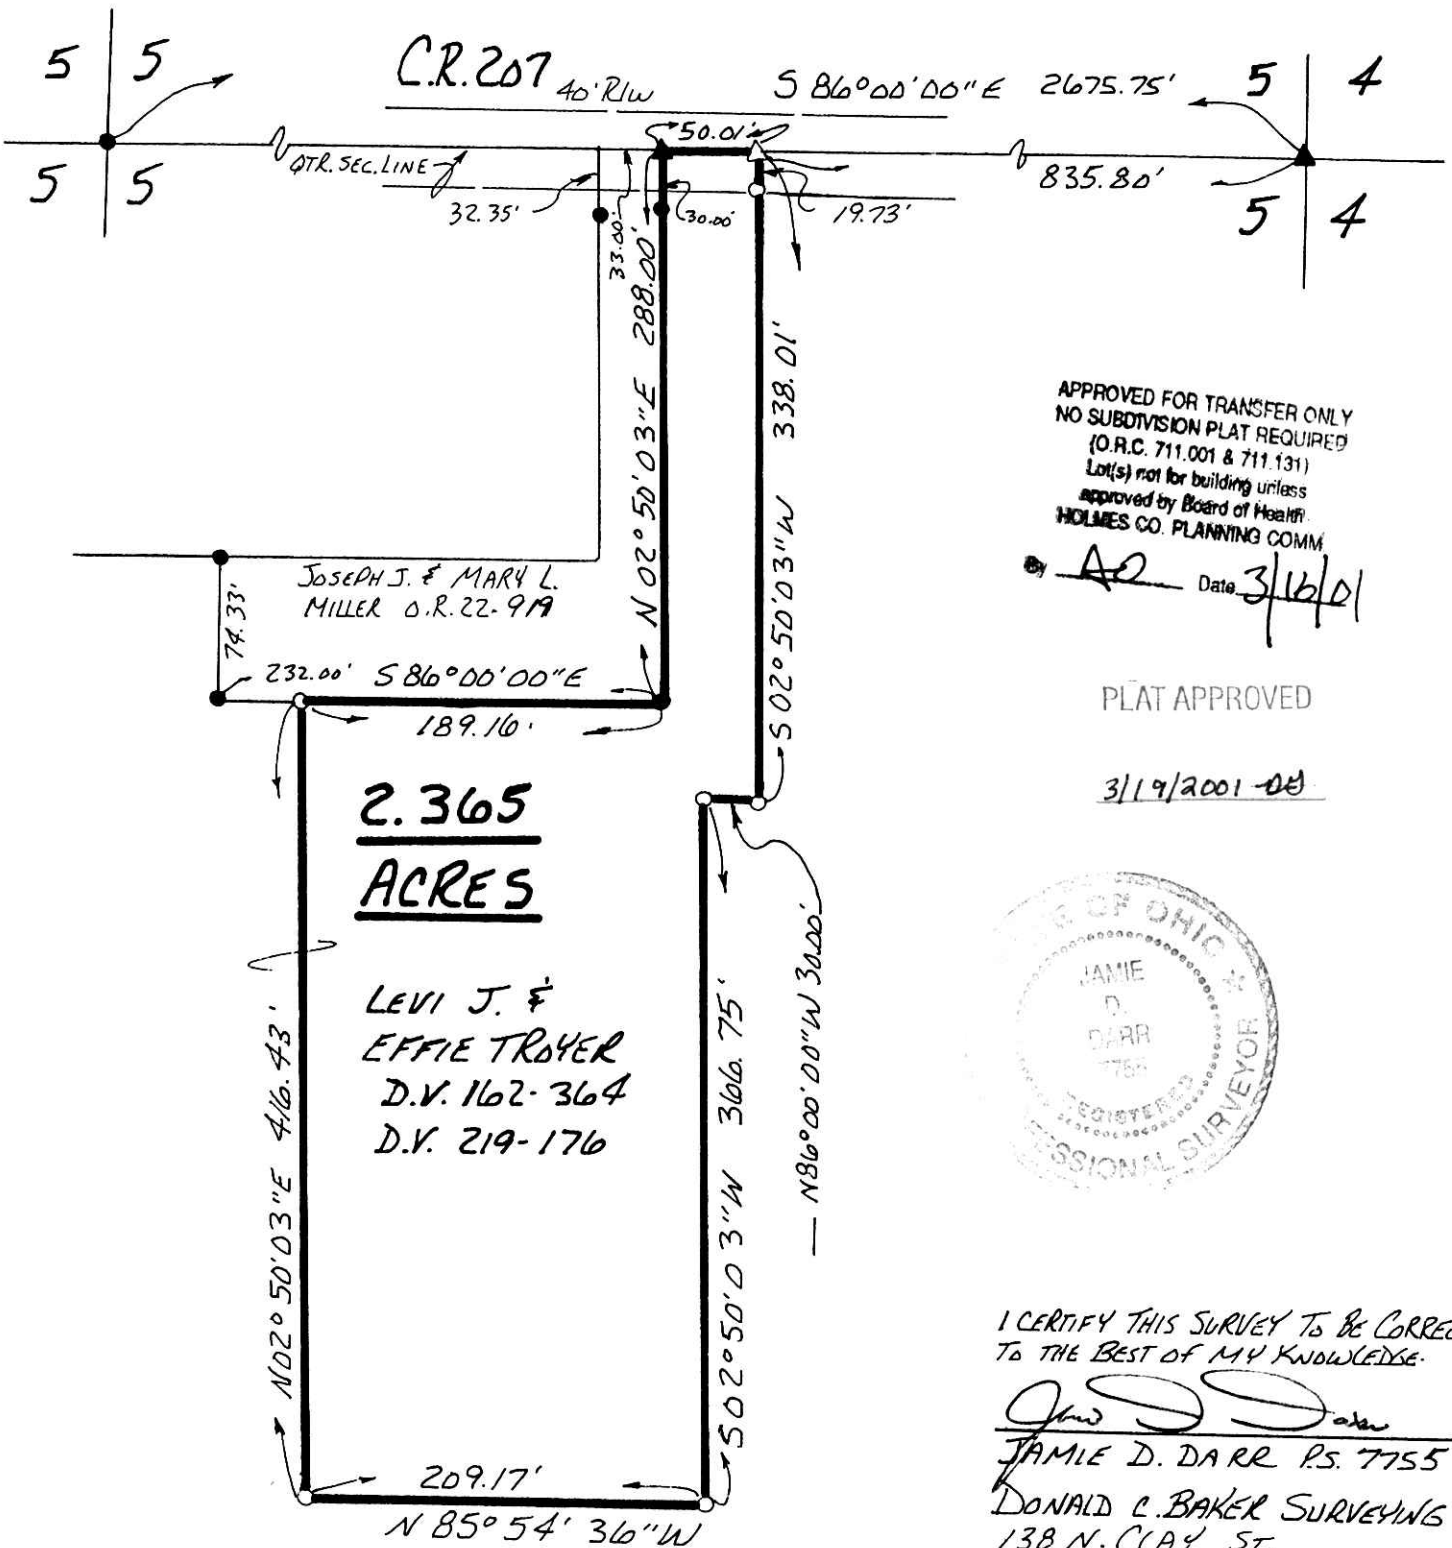

APPROVED FOR TRANSFER ONLY
 NO SUBDIVISION PLAT REQUIRED
 (O.R.C. 711.001 & 711.131)
 Lot(s) not for building unless
 approved by Board of Health
 HOLMES CO. PLANNING COMM.
 Date 3/16/01

PLAT APPROVED

3/19/2001-08



I CERTIFY THIS SURVEY TO BE CORRECT
 TO THE BEST OF MY KNOWLEDGE.

JAMIE D. DARR P.S. 7755
 DONALD C. BAKER SURVEYING
 138 N. CLAY ST.
 MILLERSBURG, OHIO 44654

PH. 330-674-4788

FEBRUARY 12, 2001

200100007090
 PAUL A
 MILLER LAW
 MILLERSBURG,

5501-M.L. DAVIS
 F.C.C.-J.D. DARR