


MECHANIC TOWNSHIP  
S.E. QTR. SECTION 18  
T-8N; R-6W  
HOLMES COUNTY, OHIO  
(SURVEYED FOR: ADEN J. MILLER)

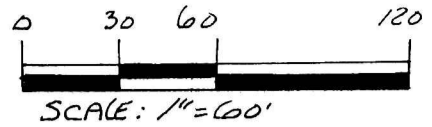

- STONE FOUND
- IRON PIN FOUND
- ⋯ P.K. NAIL FOUND
- ▲ R.R. SPIKE FOUND
- 5/8" RE BAR WITH I.D. CAP SET I.D. CAP MARKED "BAKER 6938"

Ⓐ JONATHAN N. & SUSIE RABER  
D.V. 237-608

Ⓑ ERVIN S. & ADA J. RABER  
O.R. 51-406


REFERENCES:

DEED VOL. 223 PAGE 378  
" " 230 " 694  
" " 237 " 608

O.R. VOL. 51 PAGE 406

BEARINGS FROM PLAT VOL. 11 PAGE 178

200100007189  
Filed for Record in  
HOLMES COUNTY, OH  
SALLY MILLER  
03-27-2001 11:19 am.  
SMALL PLAT 20.00  
OR Book 17 Page 828 - 828  
or vol 70pg 564

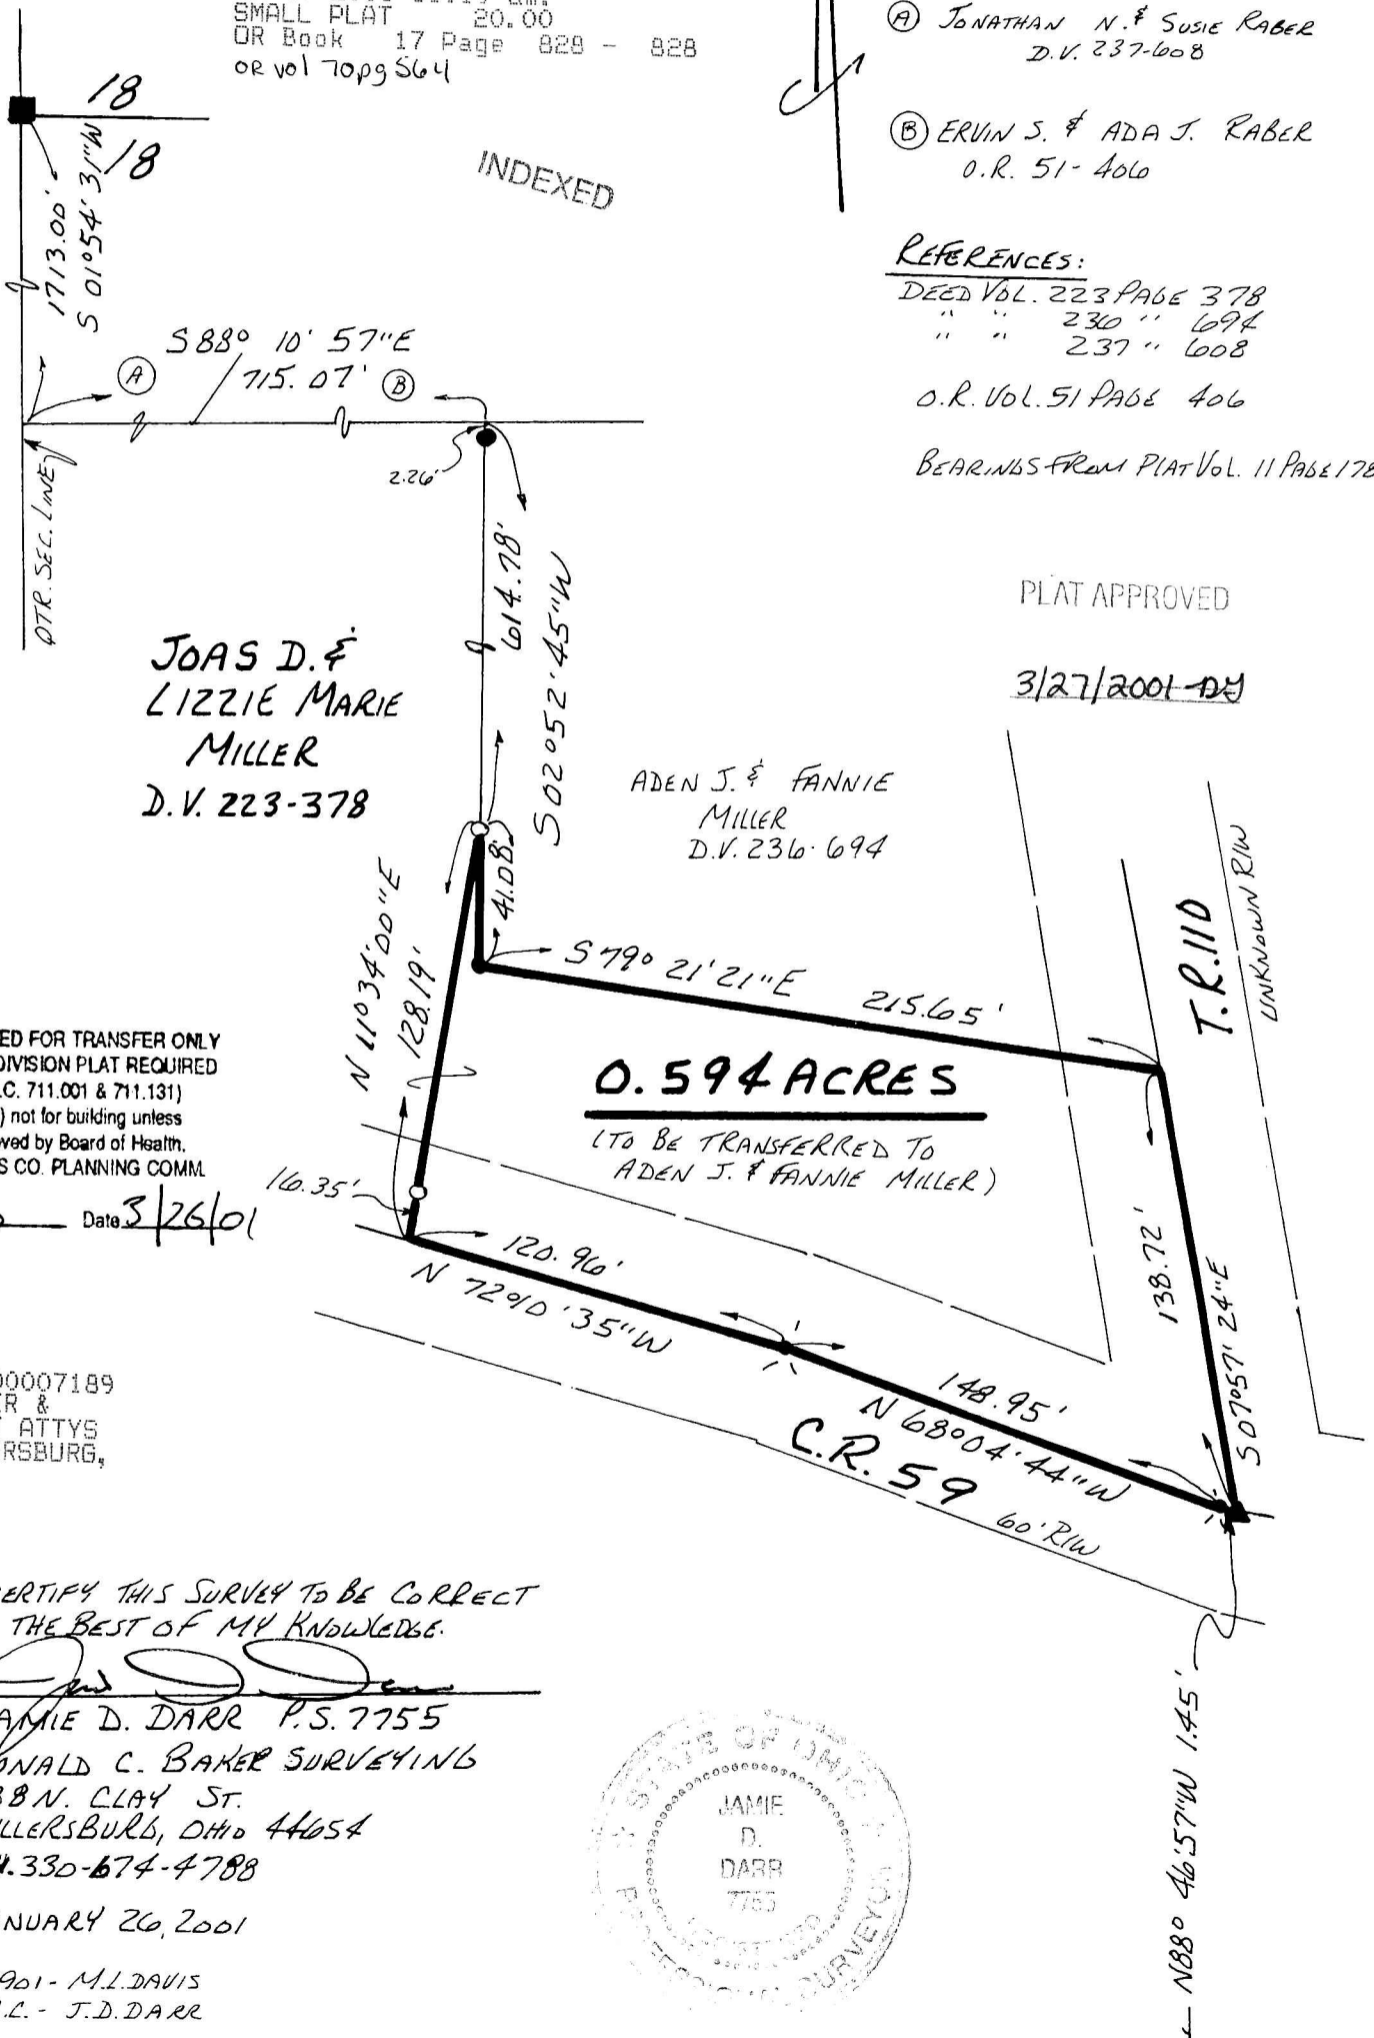

APPROVED FOR TRANSFER ONLY  
NO SUBDIVISION PLAT REQUIRED  
(O.R.C. 711.001 & 711.131)  
Lot(s) not for building unless  
approved by Board of Health,  
HOLMES CO. PLANNING COMM.

By AD Date 3/26/01

200100007189  
MILLER &  
MAST ATTYS  
MILLERSBURG,

I CERTIFY THIS SURVEY TO BE CORRECT  
TO THE BEST OF MY KNOWLEDGE.

JAMIE D. DARR P.S. 7755  
DONALD C. BAKER SURVEYING  
138 N. CLAY ST.  
MILLERSBURG, OHIO 44654  
PH. 330-674-4788

JANUARY 26, 2001

#1961 - M.L. DAVIS  
F.C.C. - J.D. DARR

