


WARD L. PATTERSON  
D.V. 264-1005  
D.V. 270-64

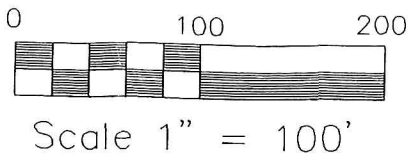

MONROE TOWNSHIP  
3RD. QTR. LOTS 3 & 4  
4TH. QTR. LOT 20  
T-9 N; R-8 W  
HOLMES COUNTY, OHIO

200100007328  
Filed for Record in  
HOLMES COUNTY, OH  
SALLY MILLER  
04-03-2001 01:54 pm.  
SMALL PLAT 20.00  
OR Book 17 Page 838 - 838  
or vol 71 pg 278

INDEXED

7.102 ACRES


RONNIE J. & DENISE E. ZAUGG  
O.R. 53-234

SURVEYED FOR: ERIC R. ZAUGG  
REFERENCES:


DEED VOL. 264 PAGE 1005  
DEED VOL. 270 PAGE 64  
O.R. VOL. 47 PAGE 365  
O.R. VOL. 53 PAGE 234

BEARINGS FROM O.R. VOL. 53 PAGE 234

● IRON PIN FOUND

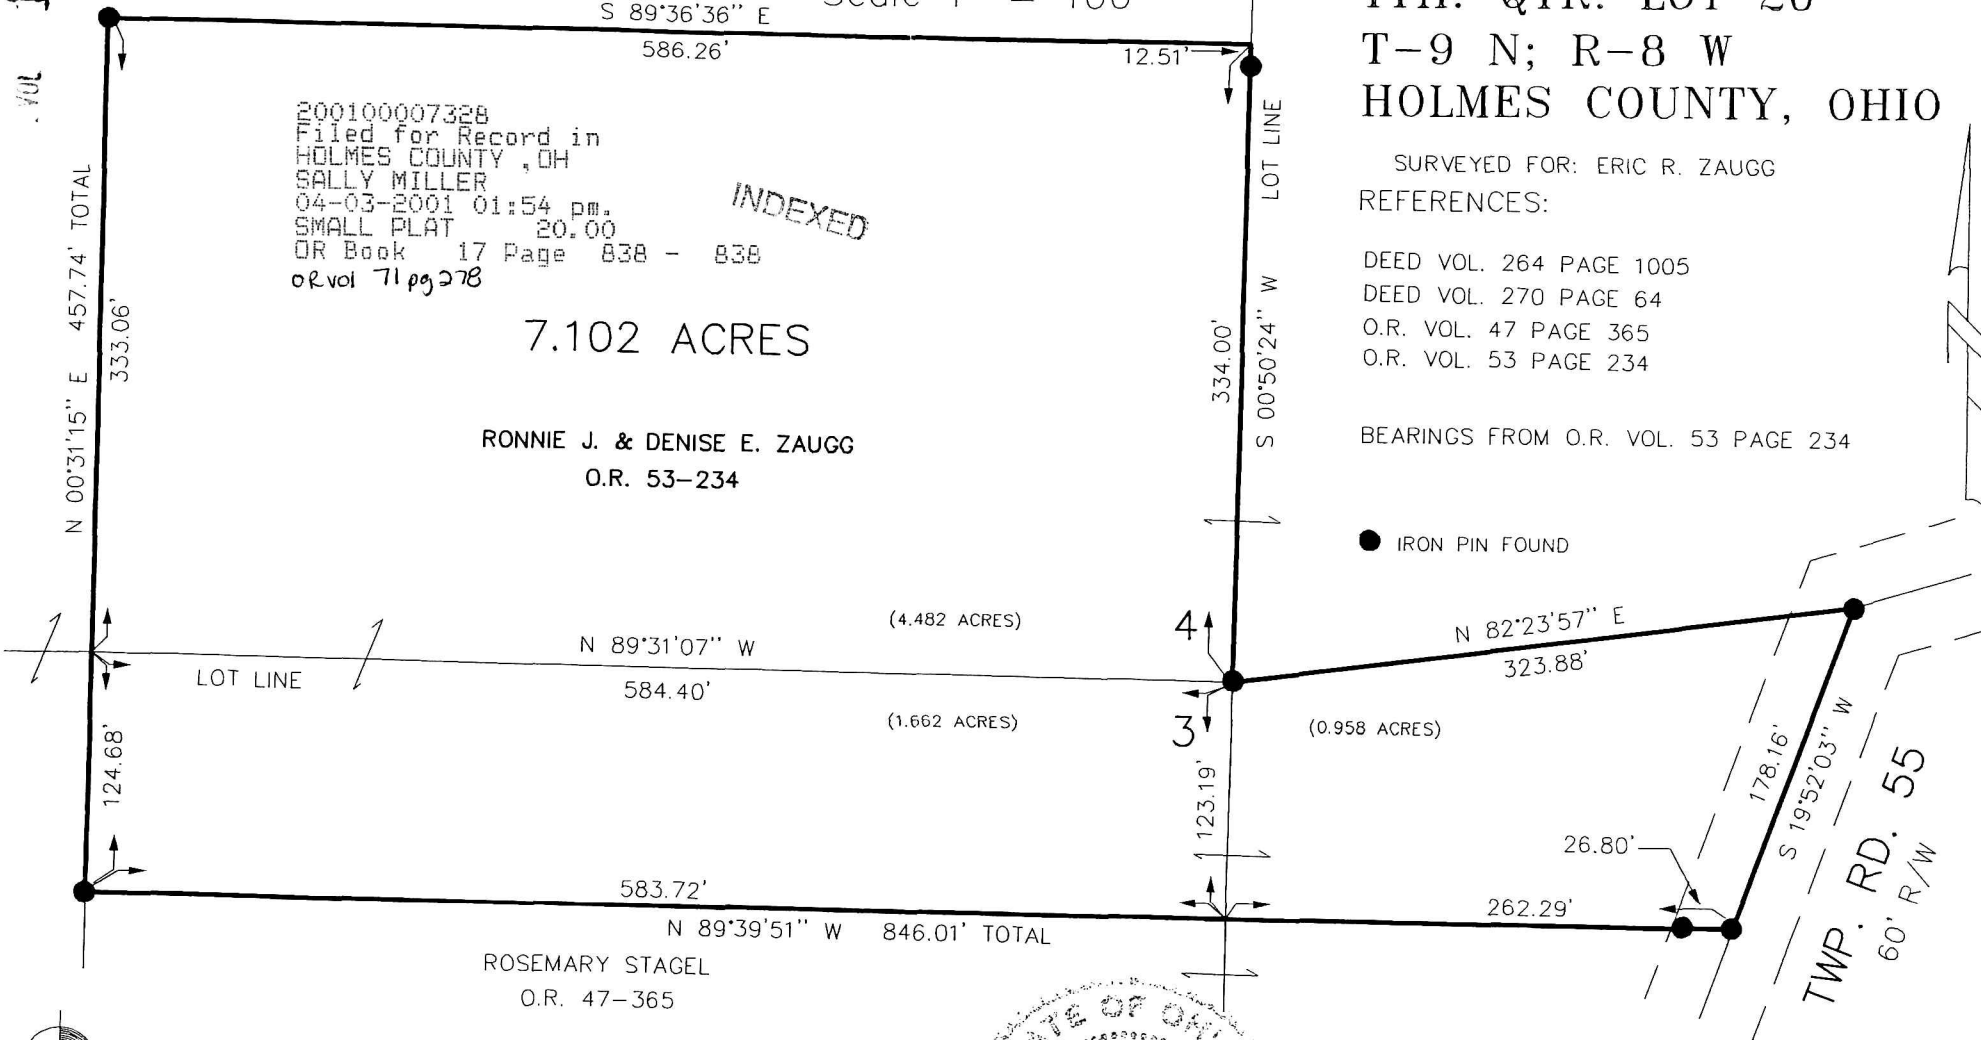


ROSEMARY STAGEL  
O.R. 47-365

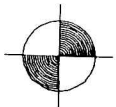

DONALD C. BAKER SURVEYING  
138 N. CLAY ST.  
MILLERSBURG, OHIO 44654  
PH. 330-674-4788  
FAX 330-674-6027

PLAT APPROVED

3/30/2001-DB

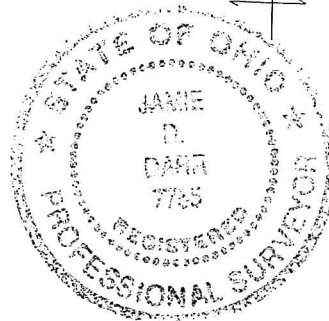

I CERTIFY THIS SURVEY TO BE CORRECT  
TO THE BEST OF MY KNOWLEDGE.

JAMIE D. DARR PS 7755

MARCH 17, 2001

File name: C:\JOBS\S-500001

DCB/ERZ/ F.C.C. - JDD

200100007328  
PAUL MILLER LAW OFFICE  
MILLERSBURG, OH 44654