

- STONE FOUND
- ▲ RR. SPIKE FOUND
- IRON PIN FOUND
- 5/8" REBAR WITH I.D. CAP SET
I.D. CAP MARKED "BAKER 6938"

SALT CREEK TOWNSHIP
S.W. QTR. SECTION 2
T- 14 N; R- 12 W
HOLMES COUNTY, OHIO
 (SURVEYED FOR: DWAYNE MILLER)



REFERENCES:
 DEED VOL. 228 PAGE 403
 " " 242 " 212
 " " 243 " 219
 " " 162 " 185
 PLAT VOL. 12 PAGE 209
 " " 10 " 957

INDEXED

BEARINGS FROM PLAT VOL. 10
 PAGE 957
 200100007675
 Filed for Record in
 HOLMES COUNTY, OH
 SALLY MILLER
 04-23-2001 01:44 pm.
 SMALL PLAT 20.00
 OR Book 17 Page 855 - 85
 ORV 7a Pgs 916, 918, 920

NOTE: TRACT A (0.198 AC.) TO BE
 TRANSFERRED TO BUYER
 OF THE 2.803 AC. TRACT. (DWAYNE MILLER)

TRACT B (0.198 AC.) TO BE
 TRANSFERRED TO ALTA D. &
 ELI MILLER.

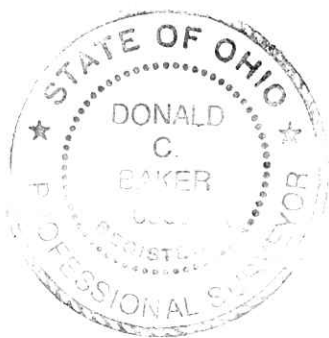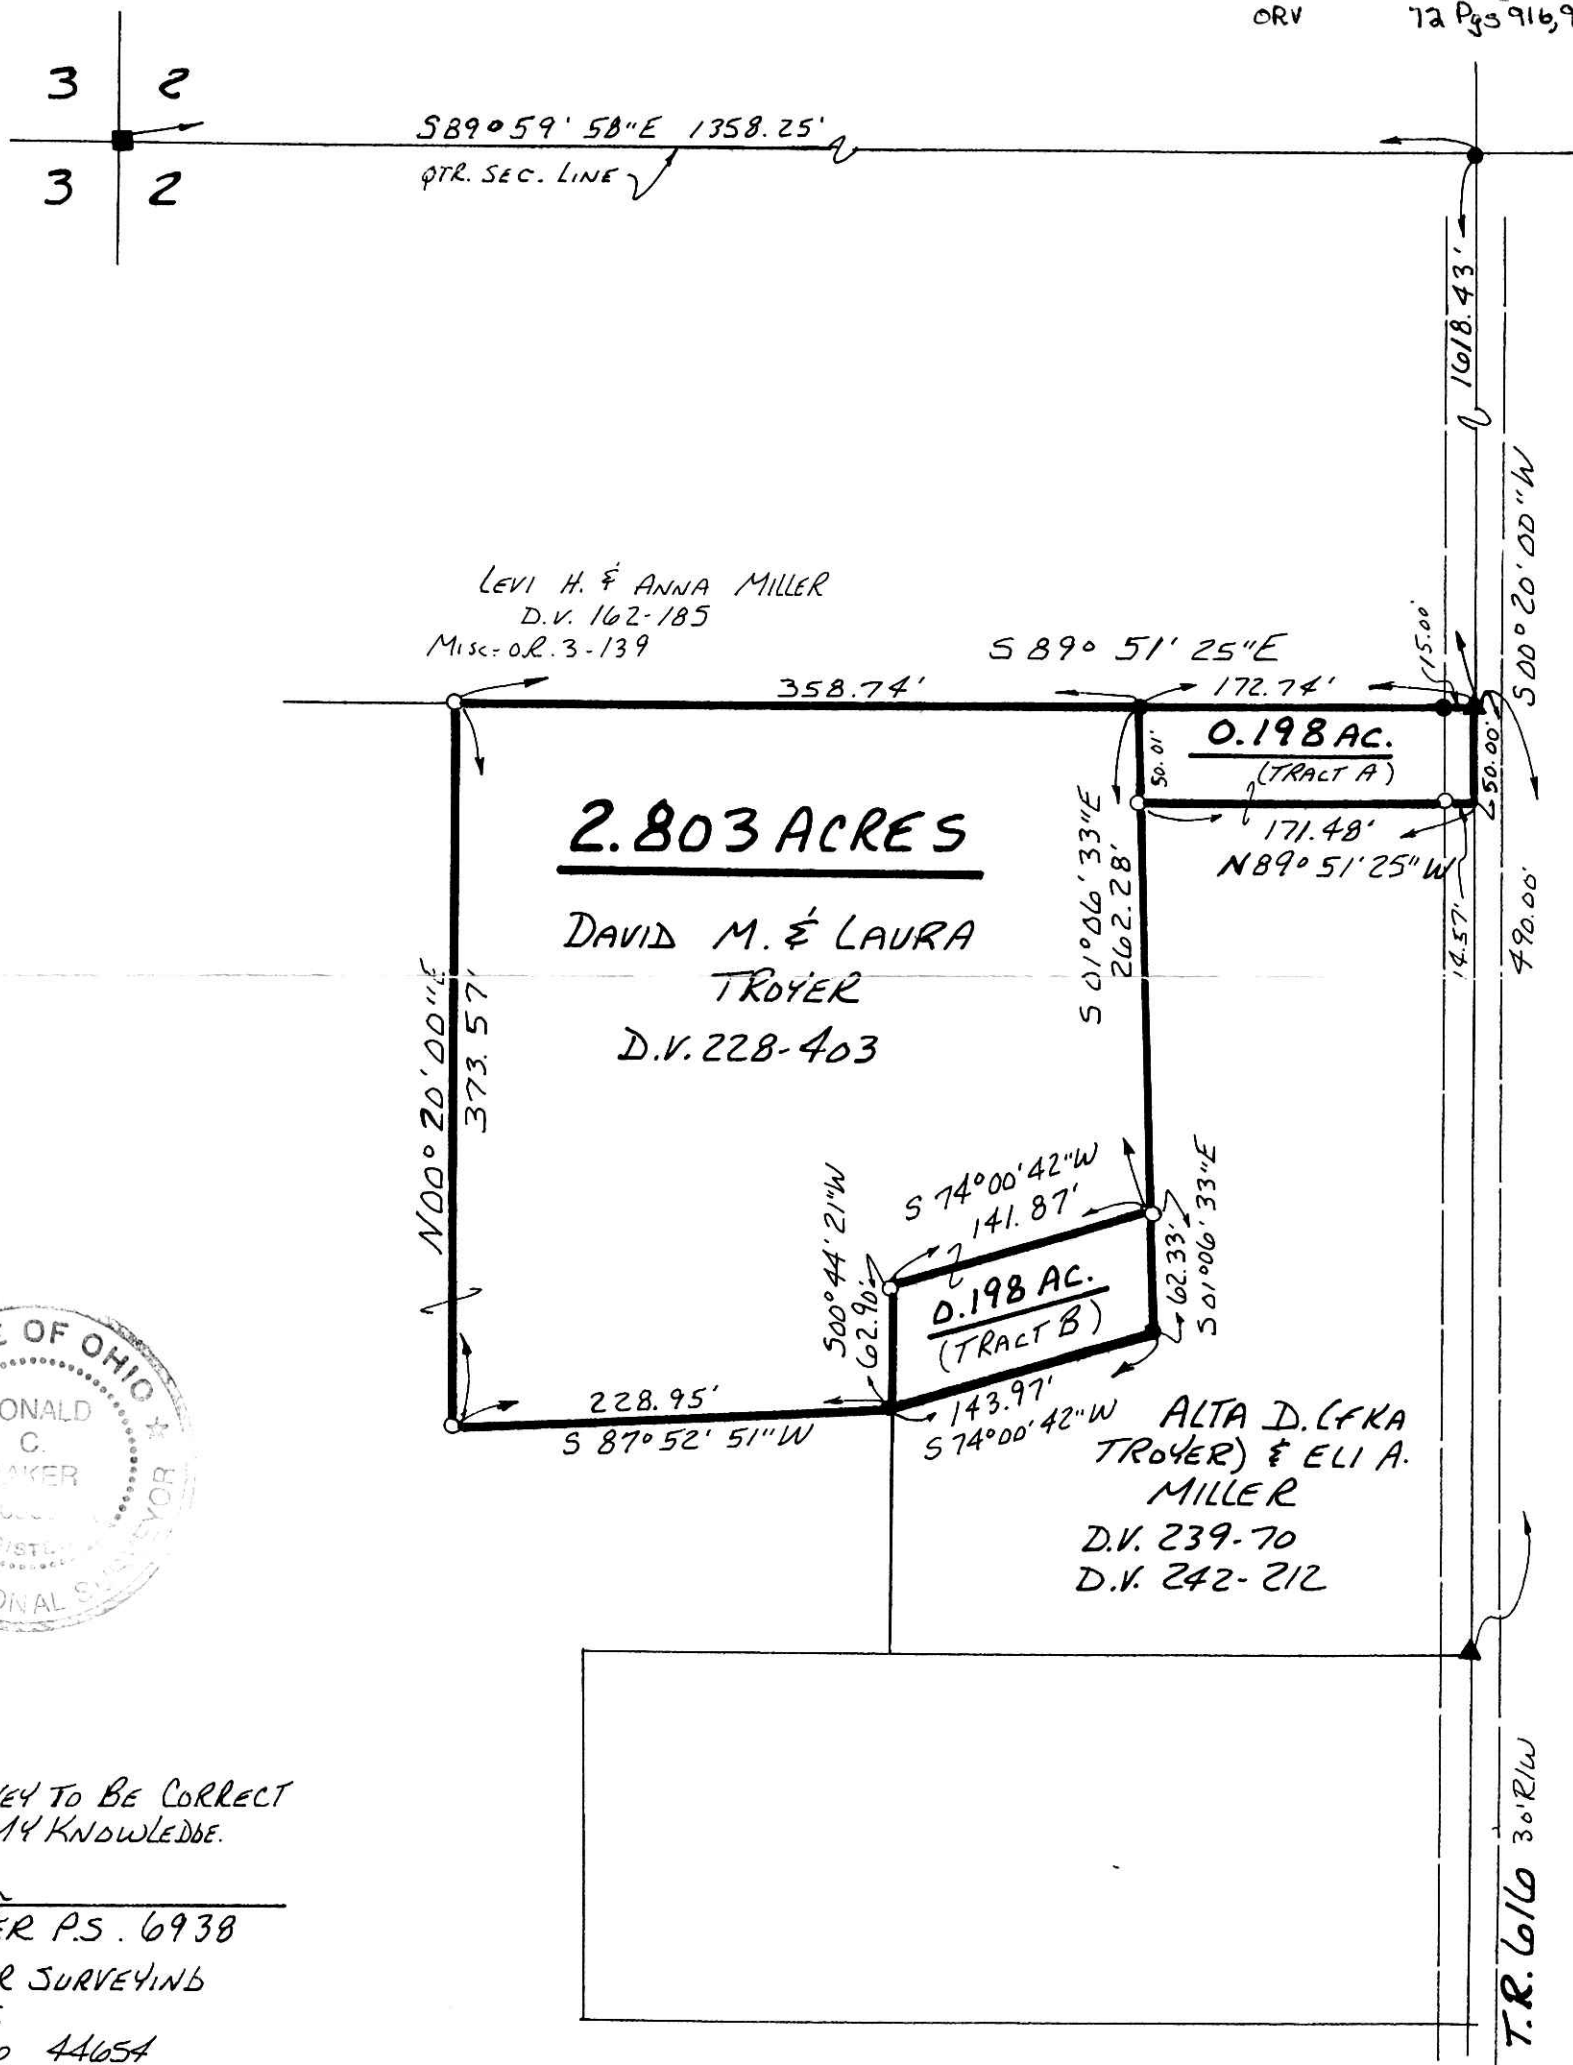

I CERTIFY THIS SURVEY TO BE CORRECT
 TO THE BEST OF MY KNOWLEDGE.

Donald C. Baker
 DONALD C. BAKER P.S. 6938
 DONALD C. BAKER SURVEYING
 138 N. CLAY ST.
 MILLERSBURG, OHIO 44654
 PH. (330) 674-4788

MARCH 12, 2001

#17901 - M.L. DAVIS
 F.C.C. - F.D. BAKER

010089
 010090 010091
 APPROVED FOR TRANSFER ONLY
 NO SUBDIVISION PLAT REQUIRED
 (O.R.C. 711.001 & 711.131)
 Lot(s) not for building unless
 approved by Board of Health.
 HOLMES CO. PLANNING COMM.

By AD Date 4/19/01

200100007675
 PAUL MILLER OFFICE
 MILLERSBURG, OH 44654

PLAT APPROVED

4/20/01 RZ