


- ▲ R.R. SPIKE FOUND
- IRON PIN FOUND
- ⋯ P.K. NAIL FOUND
- P.K. NAIL SET
- 5/8" REBAR WITH I.D. CAP SET
- I.D. CAP MARKED "BAKER 6938"

**RICHLAND TOWNSHIP**  
**S.W. QTR. SECTION 13**  
**T-8N; R-9W**  
**HOLMES COUNTY, OHIO**  
 (SURVEYED FOR: BEACHY WOODWARD LWB)

(NOTE: TO BE TRANSFERRED TO ADJOINER TO EAST)

REFERENCES:  
 DEED VOL. 274-PAGE 247  
 " " 268 " 490  
 " " 278 " 926

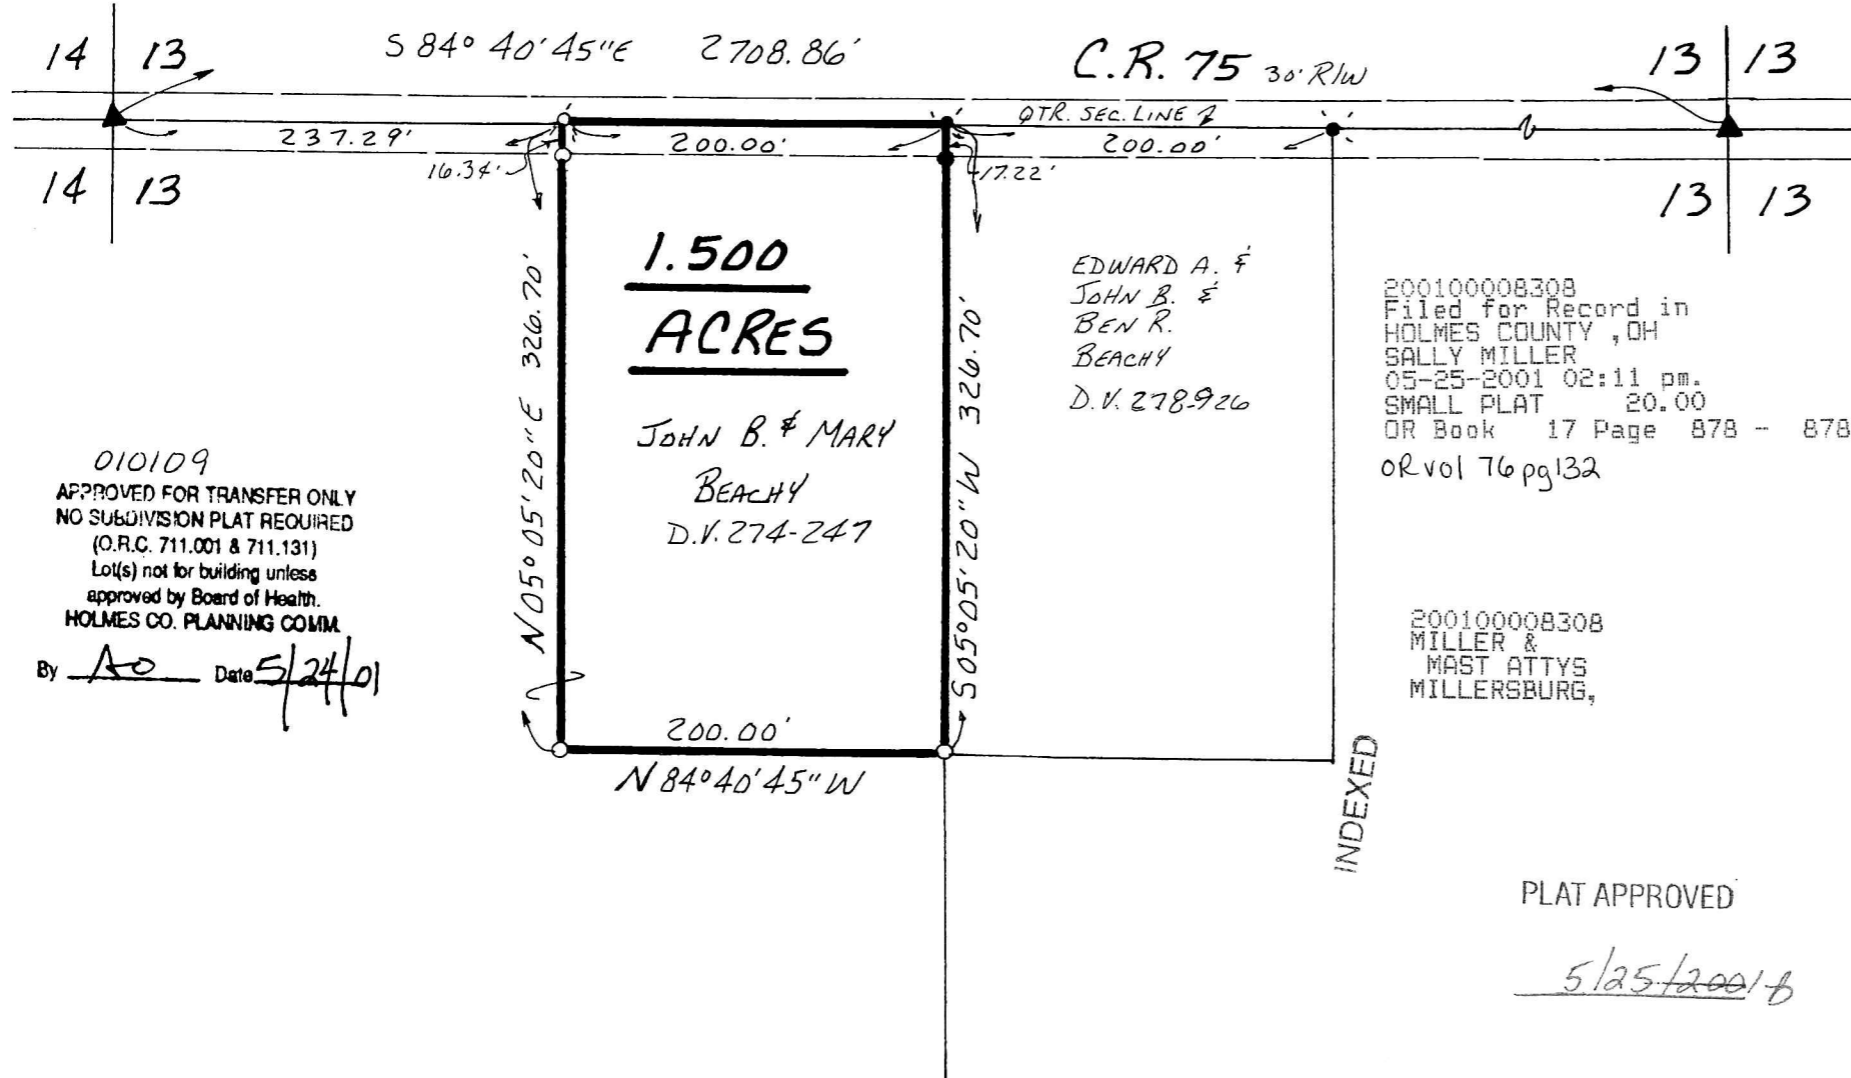

010109  
 APPROVED FOR TRANSFER ONLY  
 NO SUBDIVISION PLAT REQUIRED  
 (O.R.C. 711.001 & 711.131)  
 Lot(s) not for building unless  
 approved by Board of Health.  
 HOLMES CO. PLANNING COMM.

By AO Date 5/24/01

EDWARD A. &  
 JOHN B. &  
 BEN R.  
 BEACHY  
 D.V. 278-926

200100008308  
 Filed for Record in  
 HOLMES COUNTY, OH  
 SALLY MILLER  
 05-25-2001 02:11 pm.  
 SMALL PLAT 20.00  
 OR Book 17 Page 878 - 878  
 or vol 76 pg 132

200100008308  
 MILLER &  
 MAST ATTYS  
 MILLERSBURG,

INDEXED

PLAT APPROVED  
5/25/2001



I CERTIFY THIS SURVEY TO BE CORRECT  
 TO THE BEST OF MY KNOWLEDGE.

Donald C. Baker  
 DONALD C. BAKER PS 6938  
 DONALD C. BAKER SURVEYING  
 138 N. CLAY ST.  
 MILLERSBURG OHIO 44654  
 PH. 330-674-4788  
 FEBRUARY 28, 2001

#10901 - M.L. DAVIS  
 F.C.C. - F.D. BAKER