


REFERENCES:
 DEED VOL. 193 PAGE 120
 DEED VOL. 267 PAGE 432
 DEED VOL. 277 PAGE 494
 DEED VOL. 175 PAGE 628
 DEED VOL. 242 PAGE 145
 O.R.V. 26 PAGE 135
 PLAT VOL. 7 PAGE 569
 PLAT VOL. 14 PAGE 717
 PLAT VOL. 7 PAGE 298
 PLAT VOL. 10 PAGE 852
 BEARINGS FROM PLAT VOL. 14 PAGE 717

WALNUT CREEK TOWNSHIP
 N.W. QTR. SECTION 16
 T-9 N; R-4 W
 HOLMES COUNTY, OHIO

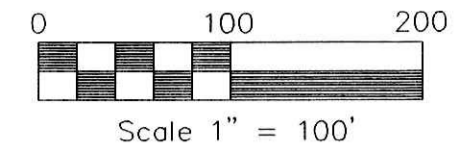

- IRON PIN FOUND
- 5/8" REBAR WITH I.D. CAP SET I.D. CAP MARKED "BAKER 6938"
- STONE FOUND


SURVEYED FOR CLARENCE MILLER



INDEXED

200100008325
 Filed for Record in
 HOLMES COUNTY, OH
 SALLY MILLER
 05-25-2001 03:36 pm.
 PLAT MED 21.60
 OR Book 17 Page 880 - 880
 OR vol 76 pgs 216/219/222

200100008325
 MILLER &
 MAEST ATTYs
 MILLERSBURG,

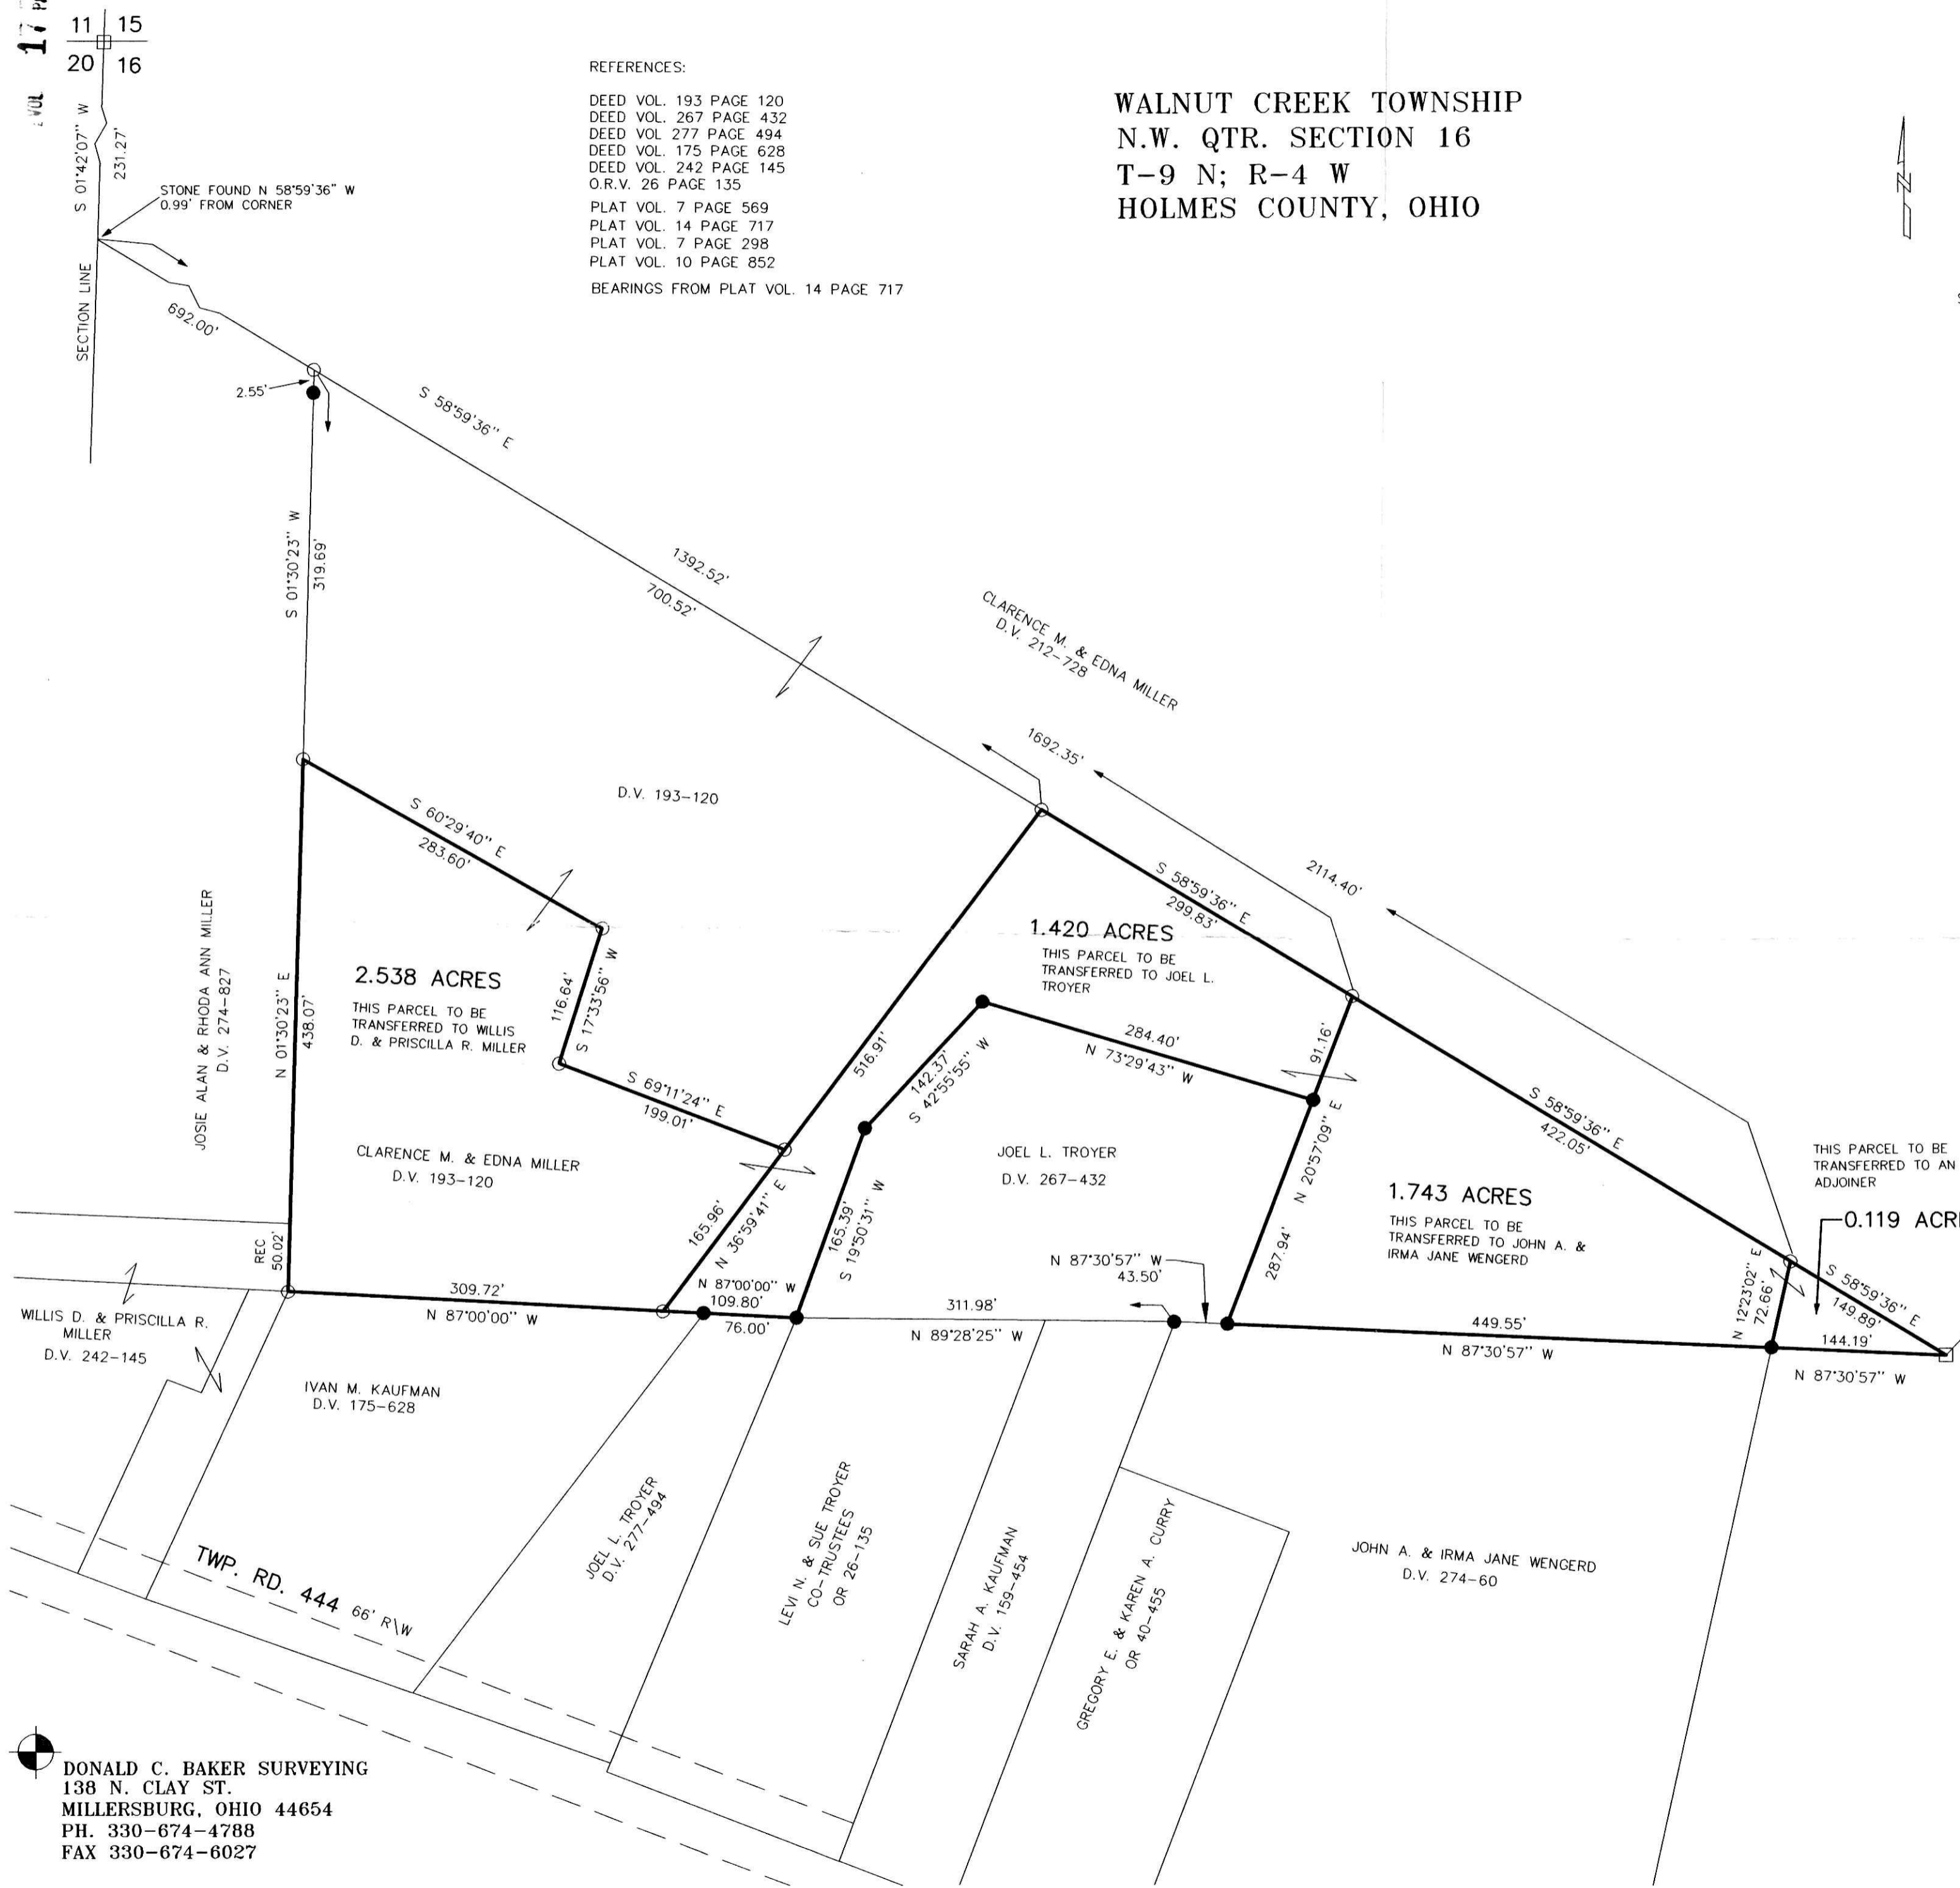

ROMAN J. & NIVA COBLENTZ
 D.V. 216-169



010113
 010114 010115
 APPROVED FOR TRANSFER ONLY
 NO SUBDIVISION PLAT REQUIRED
 (O.R.C. 711.021 & 711.131)
 Lot(s) not for building unless
 approved by Board of Health.
 HOLMES CO. PLANNING COMM.
 By: *[Signature]* Date: 5/24/01

I CERTIFY THIS SURVEY TO BE CORRECT
 TO THE BEST OF MY KNOWLEDGE.
[Signature]
 DONALD C. BAKER PS 6938

APRIL 12, 2001
 File name: C:\JOBS\S-158-A1
 F.C.C. - FDB

PLAT APPROVED
 5/24/01 *[Signature]*

DONALD C. BAKER SURVEYING
 138 N. CLAY ST.
 MILLERSBURG, OHIO 44654
 PH. 330-674-4788
 FAX 330-674-6027