


DONALD C. BAKER SURVEYING
 138 N. CLAY ST.
 MILLERSBURG, OHIO 44654
 PH. 330-674-4788
 FAX 330-674-6027

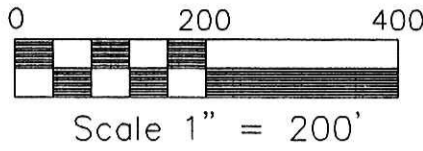

CLARK TOWNSHIP
 N.E. QTR. SECTION 14
 T-8 N; R-5 W
 HOLMES COUNTY, OHIO

REFERENCES:

- DEED VOL. 275 PAGE 414
- DEED VOL. 198 PAGE 599
- DEED VOL. 264 PAGE 333
- DEED VOL. 243 PAGE 296
- DEED VOL. 264 PAGE 335
- DEED VOL. 238 PAGE 339
- O.R. VOL. 51 PAGE 350
- O.R. VOL. 53 PAGE 913

BEARINGS FROM PLAT VOL. 17 PAGE 432


200100008367
 Filed for Record in
 HOLMES COUNTY, OH
 SALLY MILLER
 05-30-2001 02:05 pm.
 SMALL PLAT 20.00
 OR Book 17 Page 881 - 881
 OR vol 16 pgs 415+ 418+421

- IRON PIN FOUND
- 5/8" REBAR WITH I.D. CAP SET
I.D. CAP MARKED "BAKER 6938"
- ▲ R.R. SPIKE FOUND

INDEXED

SURVEYED FOR: MELVIN RABER

200100008367
 MILLER &
 MAST ATTYS
 MILLERSBURG,

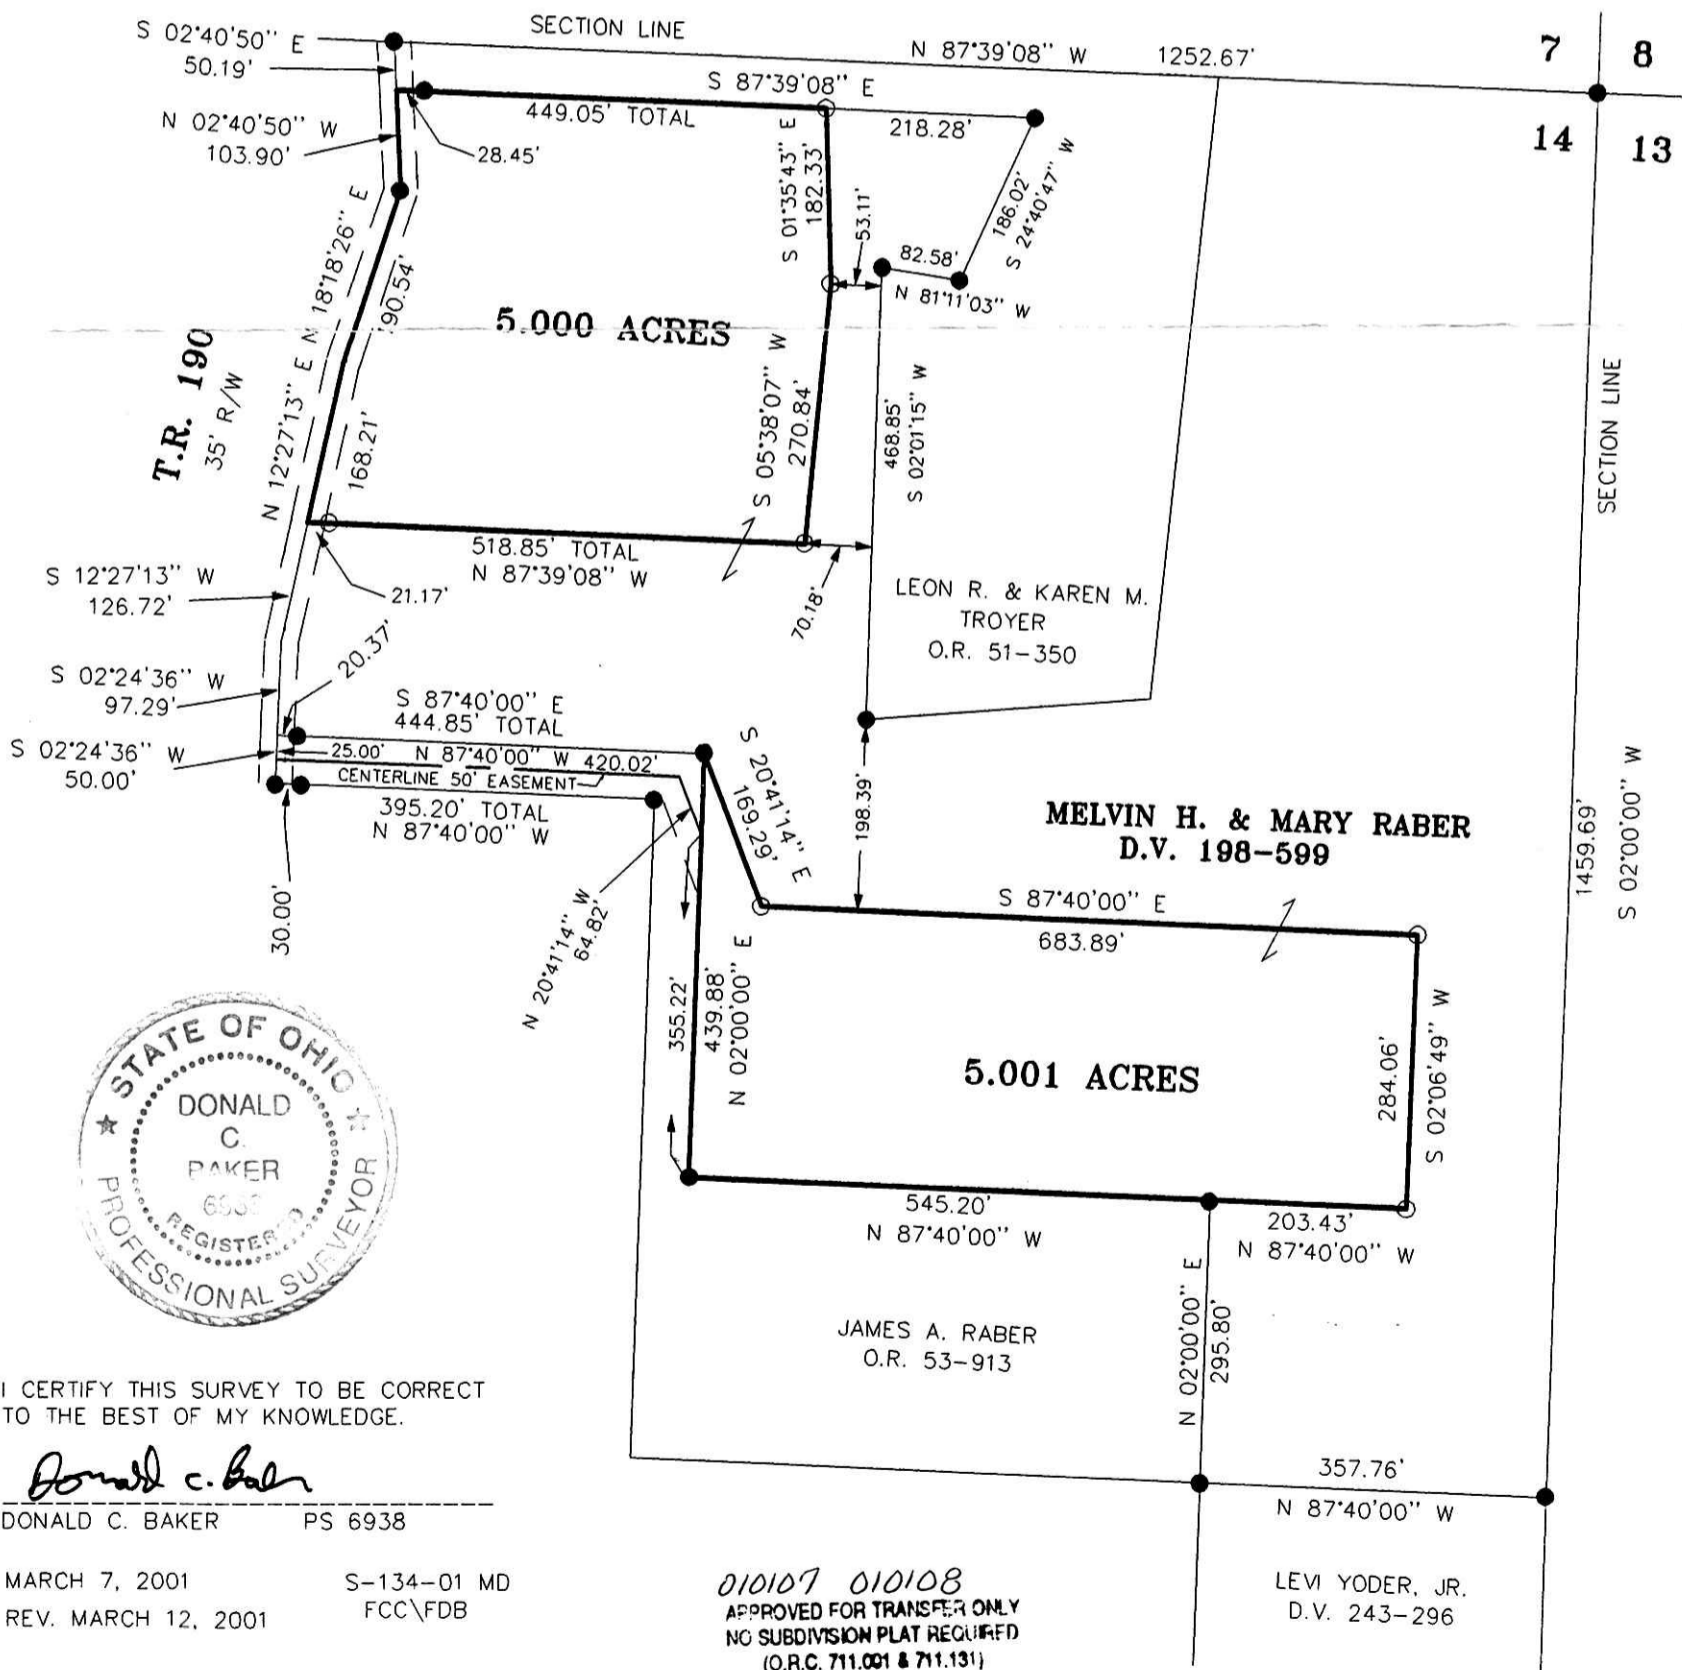

I CERTIFY THIS SURVEY TO BE CORRECT TO THE BEST OF MY KNOWLEDGE.

Donald C. Baker
 DONALD C. BAKER PS 6938

MARCH 7, 2001 S-134-01 MD
 REV. MARCH 12, 2001 FCC\FDB

010107 010108
 APPROVED FOR TRANSFER ONLY
 NO SUBDIVISION PLAT REQUIRED
 (O.R.C. 711.001 & 711.131)
 Lot(s) not for building unless
 approved by Board of Health.
 HOLMES CO. PLANNING COMM.

By *AJ* Date *5/21/01*

LEVI YODER, JR.
 D.V. 243-296

PLAT APPROVED

5/22/2001