

- IRON PIN FOUND
- 5/8" REBAR WITH I.D. CAP SET
I.D. CAP MARKED "BAKER 6938"
- △ R.R. SPIKE SET

BERLIN TOWNSHIP
1ST QTR., LOT 11
T-9 N; R-6 W
HOLMES COUNTY, OHIO

REFERENCES:

- DEED VOL. 210 PAGE 598
- DEED VOL. 277 PAGE 117
- PLAT VOL. 16 PAGE 348
- PLAT VOL. 16 PAGE 910
- PLAT VOL. 8 PAGE 766
- PLAT VOL. 14 PAGE 635


BEARINGS FROM PLAT
VOL. 8 PAGE 613.

SURVEYED FOR JONAS TROYER

200100008428
Filed for Record in
HOLMES COUNTY, OH
SALLY MILLER
06-01-2001 11:57 am.
SMALL PLAT 20.00
OR Book 17 Page 884 - 884
off Rec 76 Page 734

INDEXED

17 PAGE 884

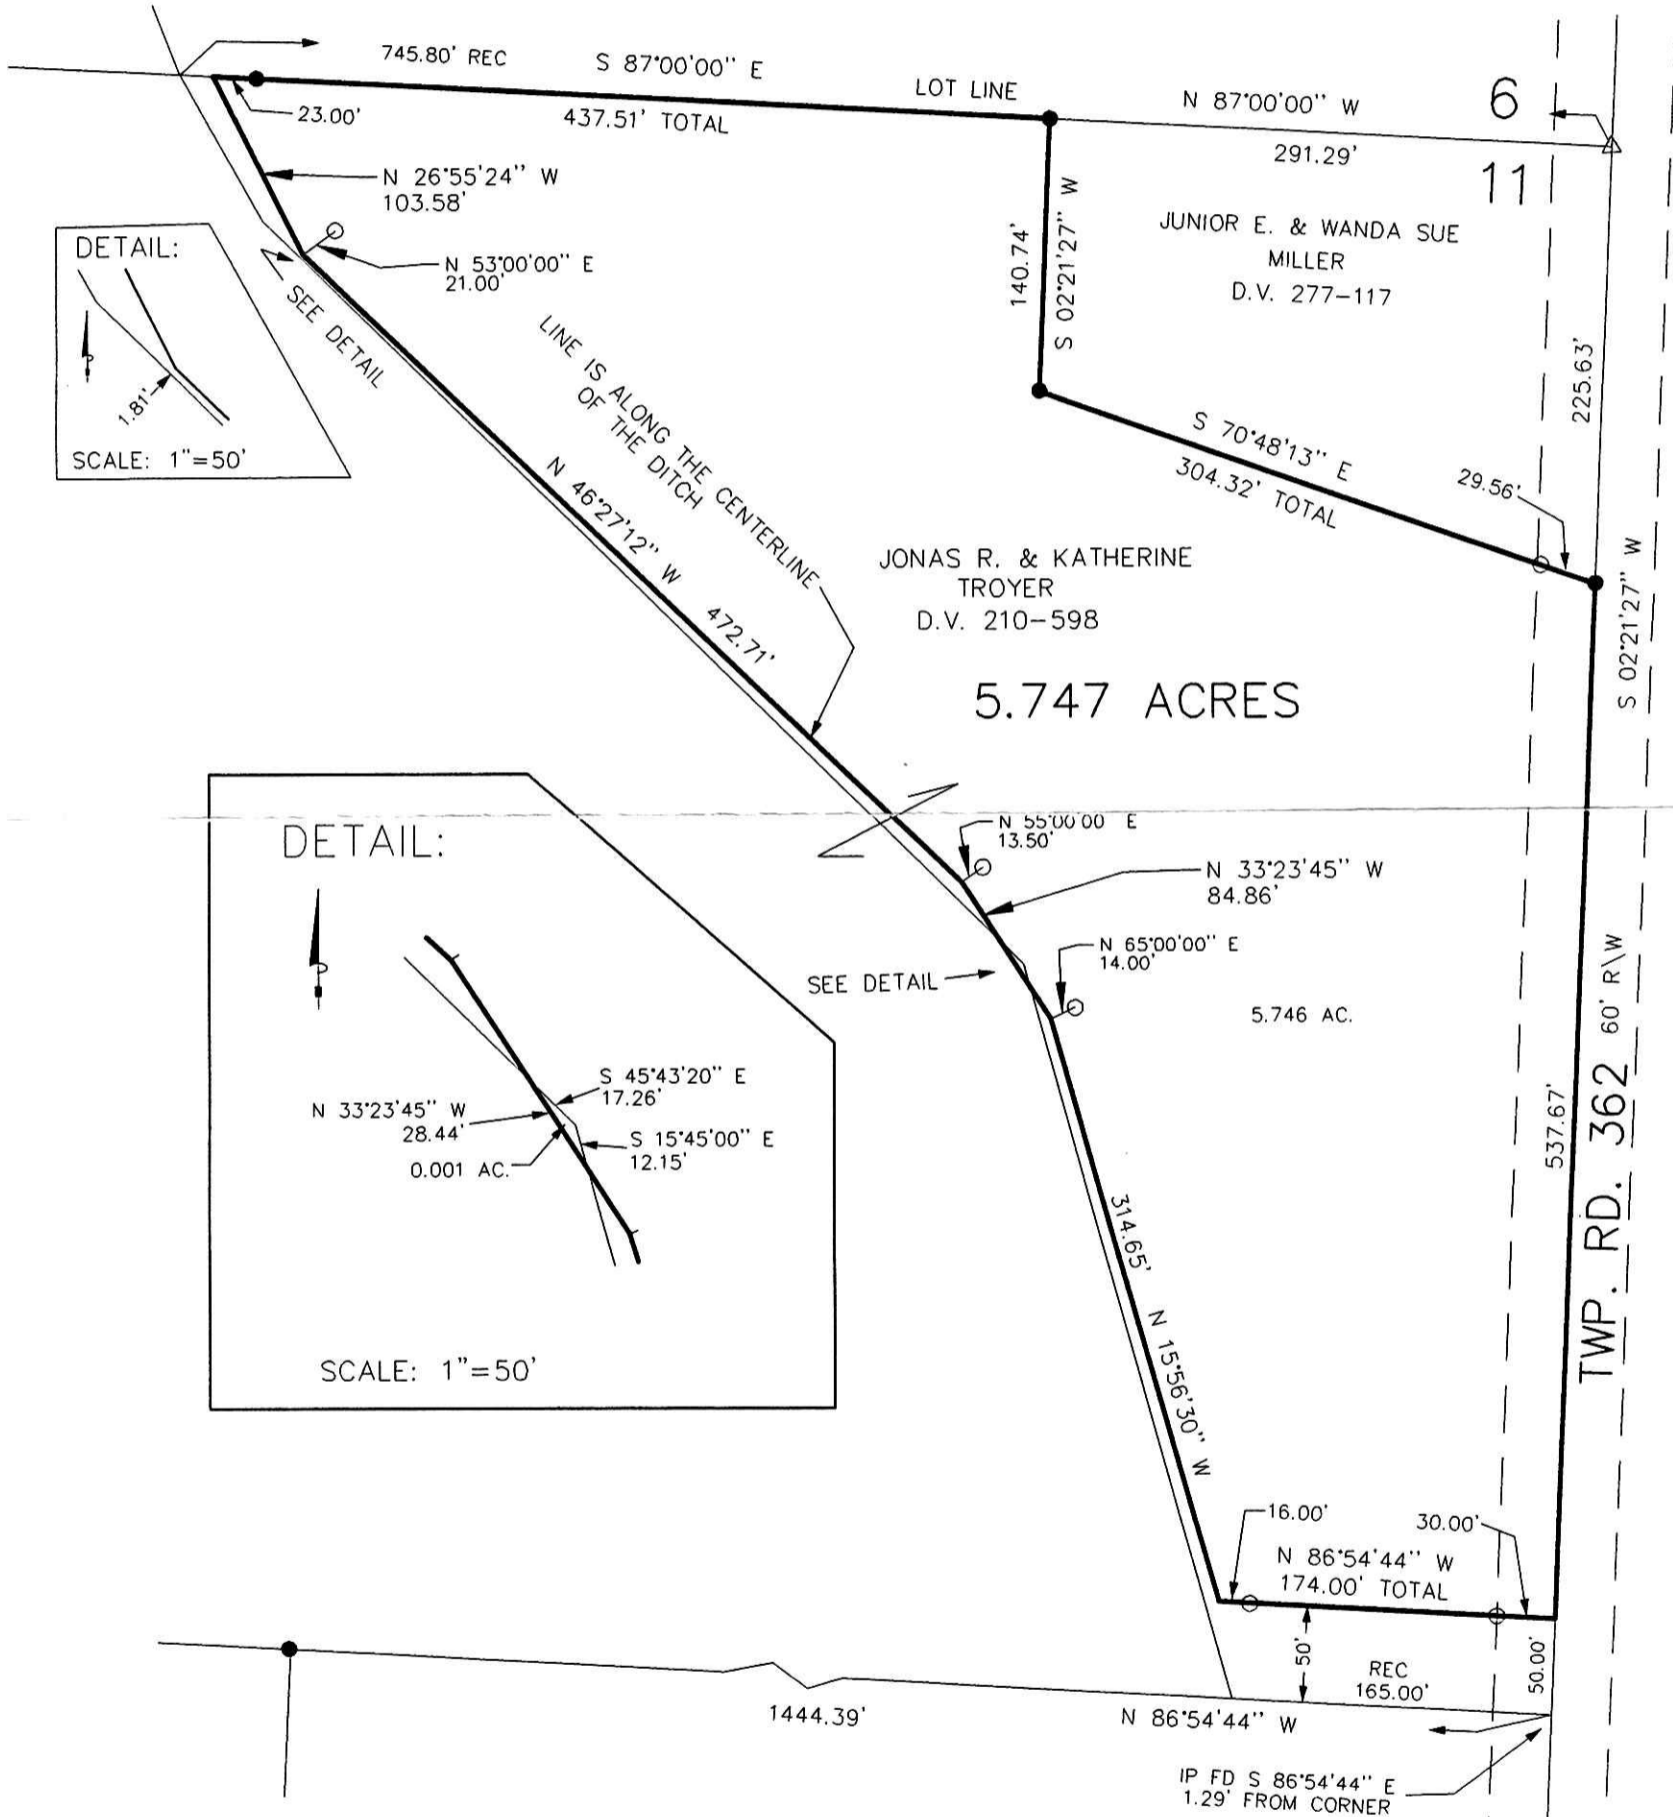

I CERTIFY THIS SURVEY TO BE CORRECT
TO THE BEST OF MY KNOWLEDGE.

Donald C. Baker

DONALD C. BAKER PS 6938

APRIL 25, 2001

File name: C:\JOBS\S-303-01
DCB/ FCC



200100008428
MILLER & MAST
MILLERSBURG, OH 44



DONALD C. BAKER SURVEYING
138 N. CLAY ST.
MILLERSBURG, OHIO 44654
PH. 330-674-4788
FAX 330-674-6027

11
16

PLAT APPROVED

6/1/2001