

REFERENCES:


DEED VOL. 253 PAGE 769  
 DEED VOL. 256 PAGE 849  
 DEED VOL. 253 PAGE 729  
 DEED VOL. 180 PAGE 339

PLAT VOL. 14 PAGE 22  
 PLAT VOL. 5 PAGE 135  
 PLAT VOL. 12 PAGE 622

BEARINGS BASED ON D.V. 256 PAGE 849

HARDY TOWNSHIP  
 2ND QTR., LOT 21  
 T-9 N, R-7 W  
 HOLMES COUNTY, OHIO

SURVEYED FOR: ROBERT WEAVER

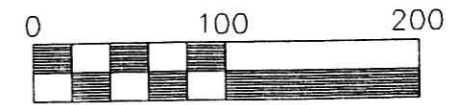

Scale 1" = 100'

- IRON PIN FOUND
- 5/8" REBAR WITH I.D. CAP SET I.D. CAP MARKED "BAKER 6938"


INDEXED

200100008641  
 Filed for Record in  
 HOLMES COUNTY, OH  
 SALLY MILLER  
 06-12-2001 11:52 am.  
 SMALL PLAT 20.00  
 OR Book 17 Page 889 - 889  
 OR VOL 77 page 823



200100008641  
 MILLER &  
 MAST ATTYS  
 MILLERSBURG,

010131  
 APPROVED FOR TRANSFER ONLY  
 NO SUBDIVISION PLAT REQUIRED  
 (O.R.C. 711.001 & 711.131)  
 Lot(s) not for building unless  
 approved by Board of Health.  
 HOLMES CO. PLANNING COMM.  
 By *[Signature]* Date *6/12/01*

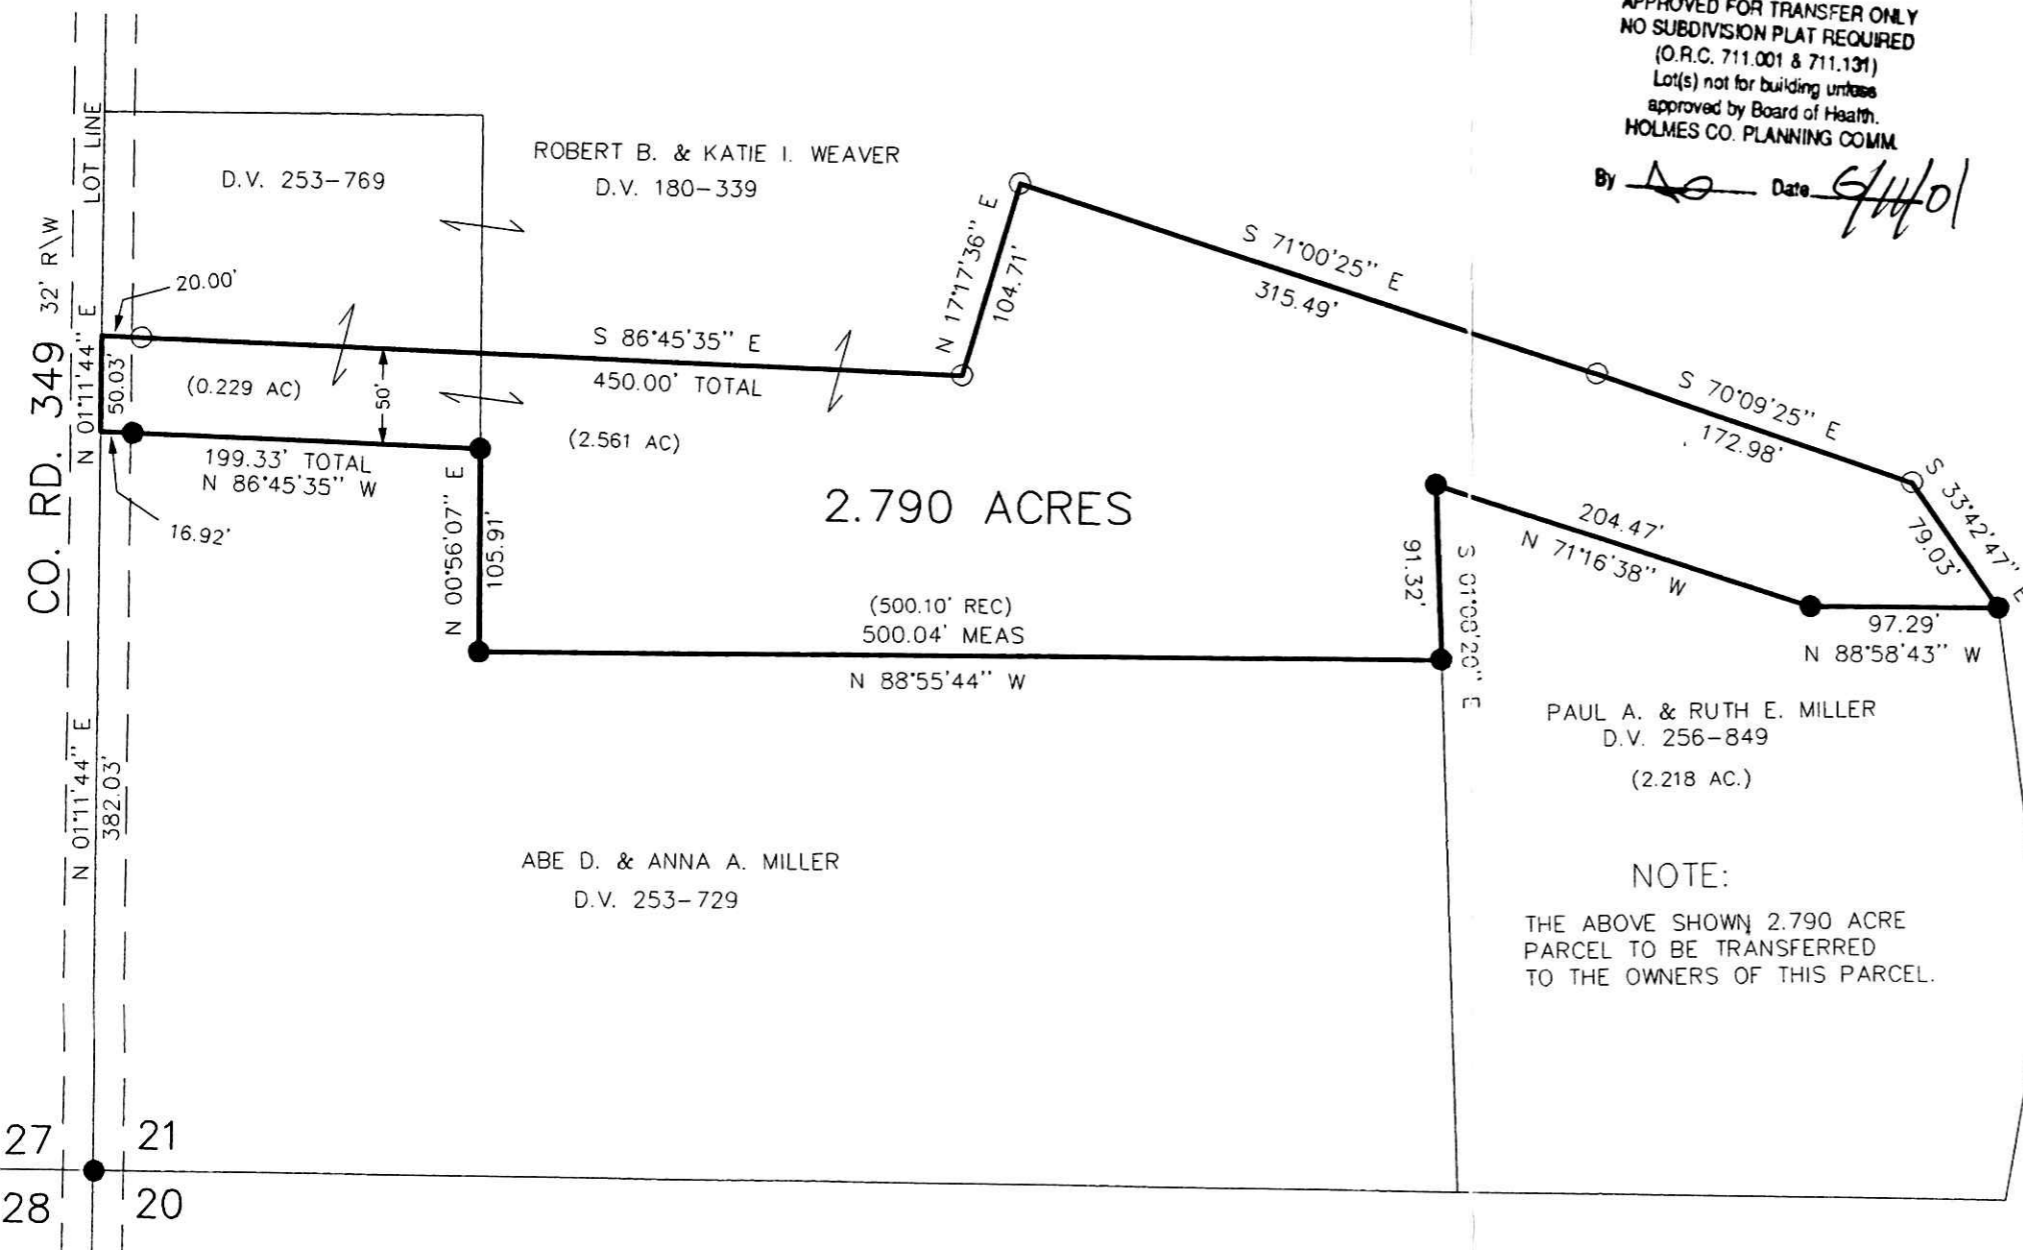

PAUL A. & RUTH E. MILLER  
 D.V. 256-849  
 (2.218 AC.)

NOTE:  
 THE ABOVE SHOWN 2.790 ACRE  
 PARCEL TO BE TRANSFERRED  
 TO THE OWNERS OF THIS PARCEL.

I CERTIFY THIS SURVEY TO BE CORRECT  
 TO THE BEST OF MY KNOWLEDGE.  
*[Signature]*  
 DONALD C. BAKER P.S. 6938

APRIL 25, 2001  
 File name: C:\JOBS\S-349-01  
 F.C.C. - DCB

●  
 DONALD C. BAKER SURVEYING  
 138 N. CLAY ST.  
 MILLERSBURG, OHIO 44654  
 PH. 330-674-4788  
 FAX 330-674-6027

PLAT APPROVED

*6/12/2001 B*