

- STONE FOUND
- IRON PIN FOUND
- 5/8" RE BAR WITH I.D. CAP SET  
I.D. CAP MARKED "BAKER 6938"

WALNUT CREEK TOWNSHIP  
N.W. QTR. SECTION 6  
T- 9N; R-4W  
HOLMES COUNTY, OHIO  
(SURVEYED FOR: NOAH E. MILLER)




REFERENCES:

DEED VOL. 261 PAGE 744  
O.R. VOL. 69 PAGE 328  
O.R. VOL. 69 PAGE 329

PLAT VOL. 17 PAGE 807  
" " 17 " 472  
" " 8 " 123

BEARINGS FROM PLAT VOL. 17  
PAGE 807

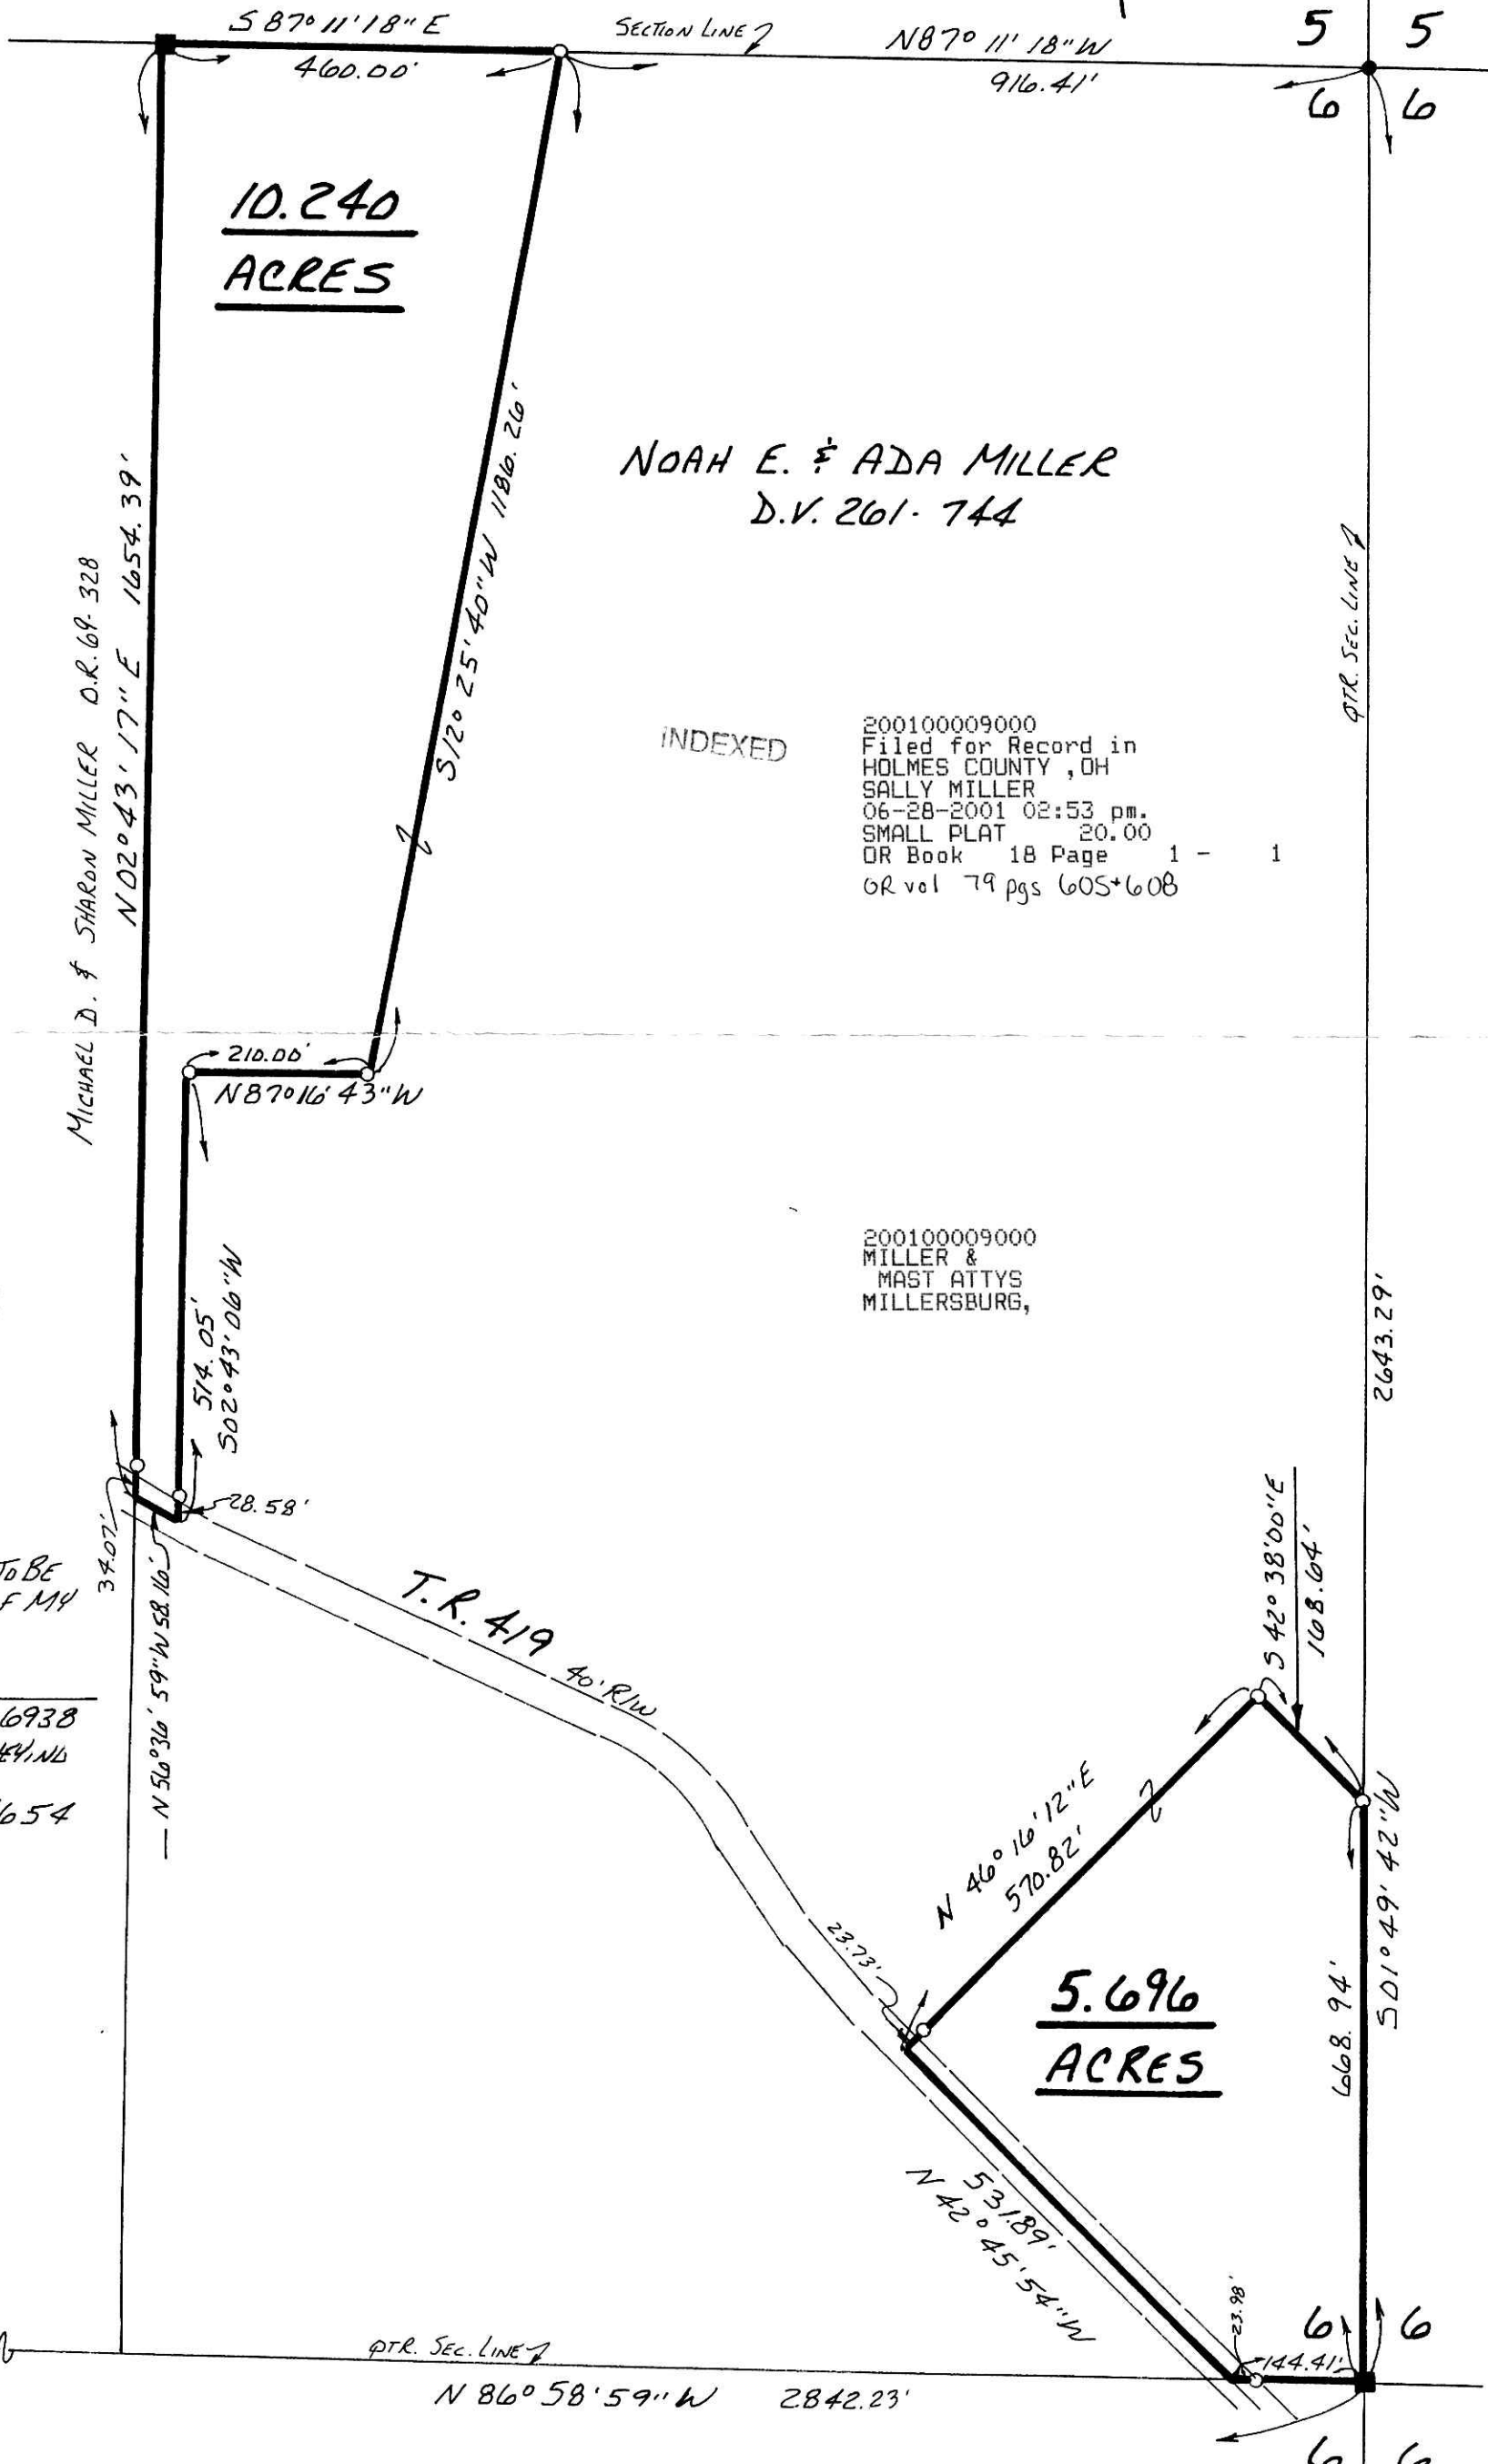

NOAH E. & ADA MILLER  
D.V. 261-744

INDEXED

200100009000  
Filed for Record in  
HOLMES COUNTY, OH  
SALLY MILLER  
06-28-2001 02:53 pm.  
SMALL PLAT 20.00  
OR Book 18 Page 1 - 1  
OR vol 79 pgs 605+608

200100009000  
MILLER &  
MAST ATTYS  
MILLERSBURG,



I CERTIFY THIS SURVEY TO BE  
CORRECT TO THE BEST OF MY  
KNOWLEDGE.

Donald C. Baker  
DONALD C. BAKER P.S. 6938  
DONALD C. BAKER SURVEYING  
138 N. CLAY ST.  
MILLERSBURG, OHIO 44654  
PH. 330-674-4788

MAY 16, 2001

# 33761-M.L. DAVIS  
F.C.C. - F.D. BAKER

PLAT APPROVED

6/28/2001 B