


WALNUT CREEK TOWNSHIP
N.E. QTR. SECTION 23
T. 9 N, R. 5 W
HOLMES COUNTY, OHIO
(SURVEYED FOR: NORMAN TROYER)

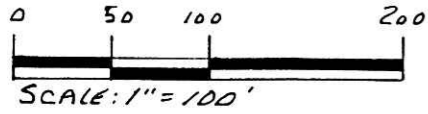

- STAKE FOUND
- IRON PIN FOUND
- ▲ R.R. SPIKE FOUND
- △ R.R. SPIKE SET
- 5/8" RE BAR WITH I.D. CAP SET
- I.D. CAP MARKED "BAKER 6938"



INDEXED



200100009036
Filed for Record in
HOLMES COUNTY, OH
SALLY MILLER
06-29-2001 02:57 pm.
SMALL PLAT 20.00
DR Book 18 Page 4 - 4
OR vol 79 pgs 790-792

200100009036
PAUL A.
MILLER LAW
MILLERSBURG,

I CERTIFY THIS SURVEY TO BE CORRECT
TO THE BEST OF MY KNOWLEDGE.


Donald C. Baker
DONALD C. BAKER P.S. 6938
DONALD C. BAKER SURVEYING
138 N. CLAY ST.
MILLERSBURG, OHIO 44654
PH. 330-674-4788

JUNE 4, 2001

38901. M.L. DAVIS
F.O.C. - F.D. BAKER

010149
APPROVED FOR TRANSFER ONLY
NO SUBDIVISION PLAT REQUIRED
(O.R.C. 711.001 & 711.131)
Lot(s) not for building unless
approved by Board of Health.
HOLMES CO. PLANNING COMM.

By AD Date 6/28/01

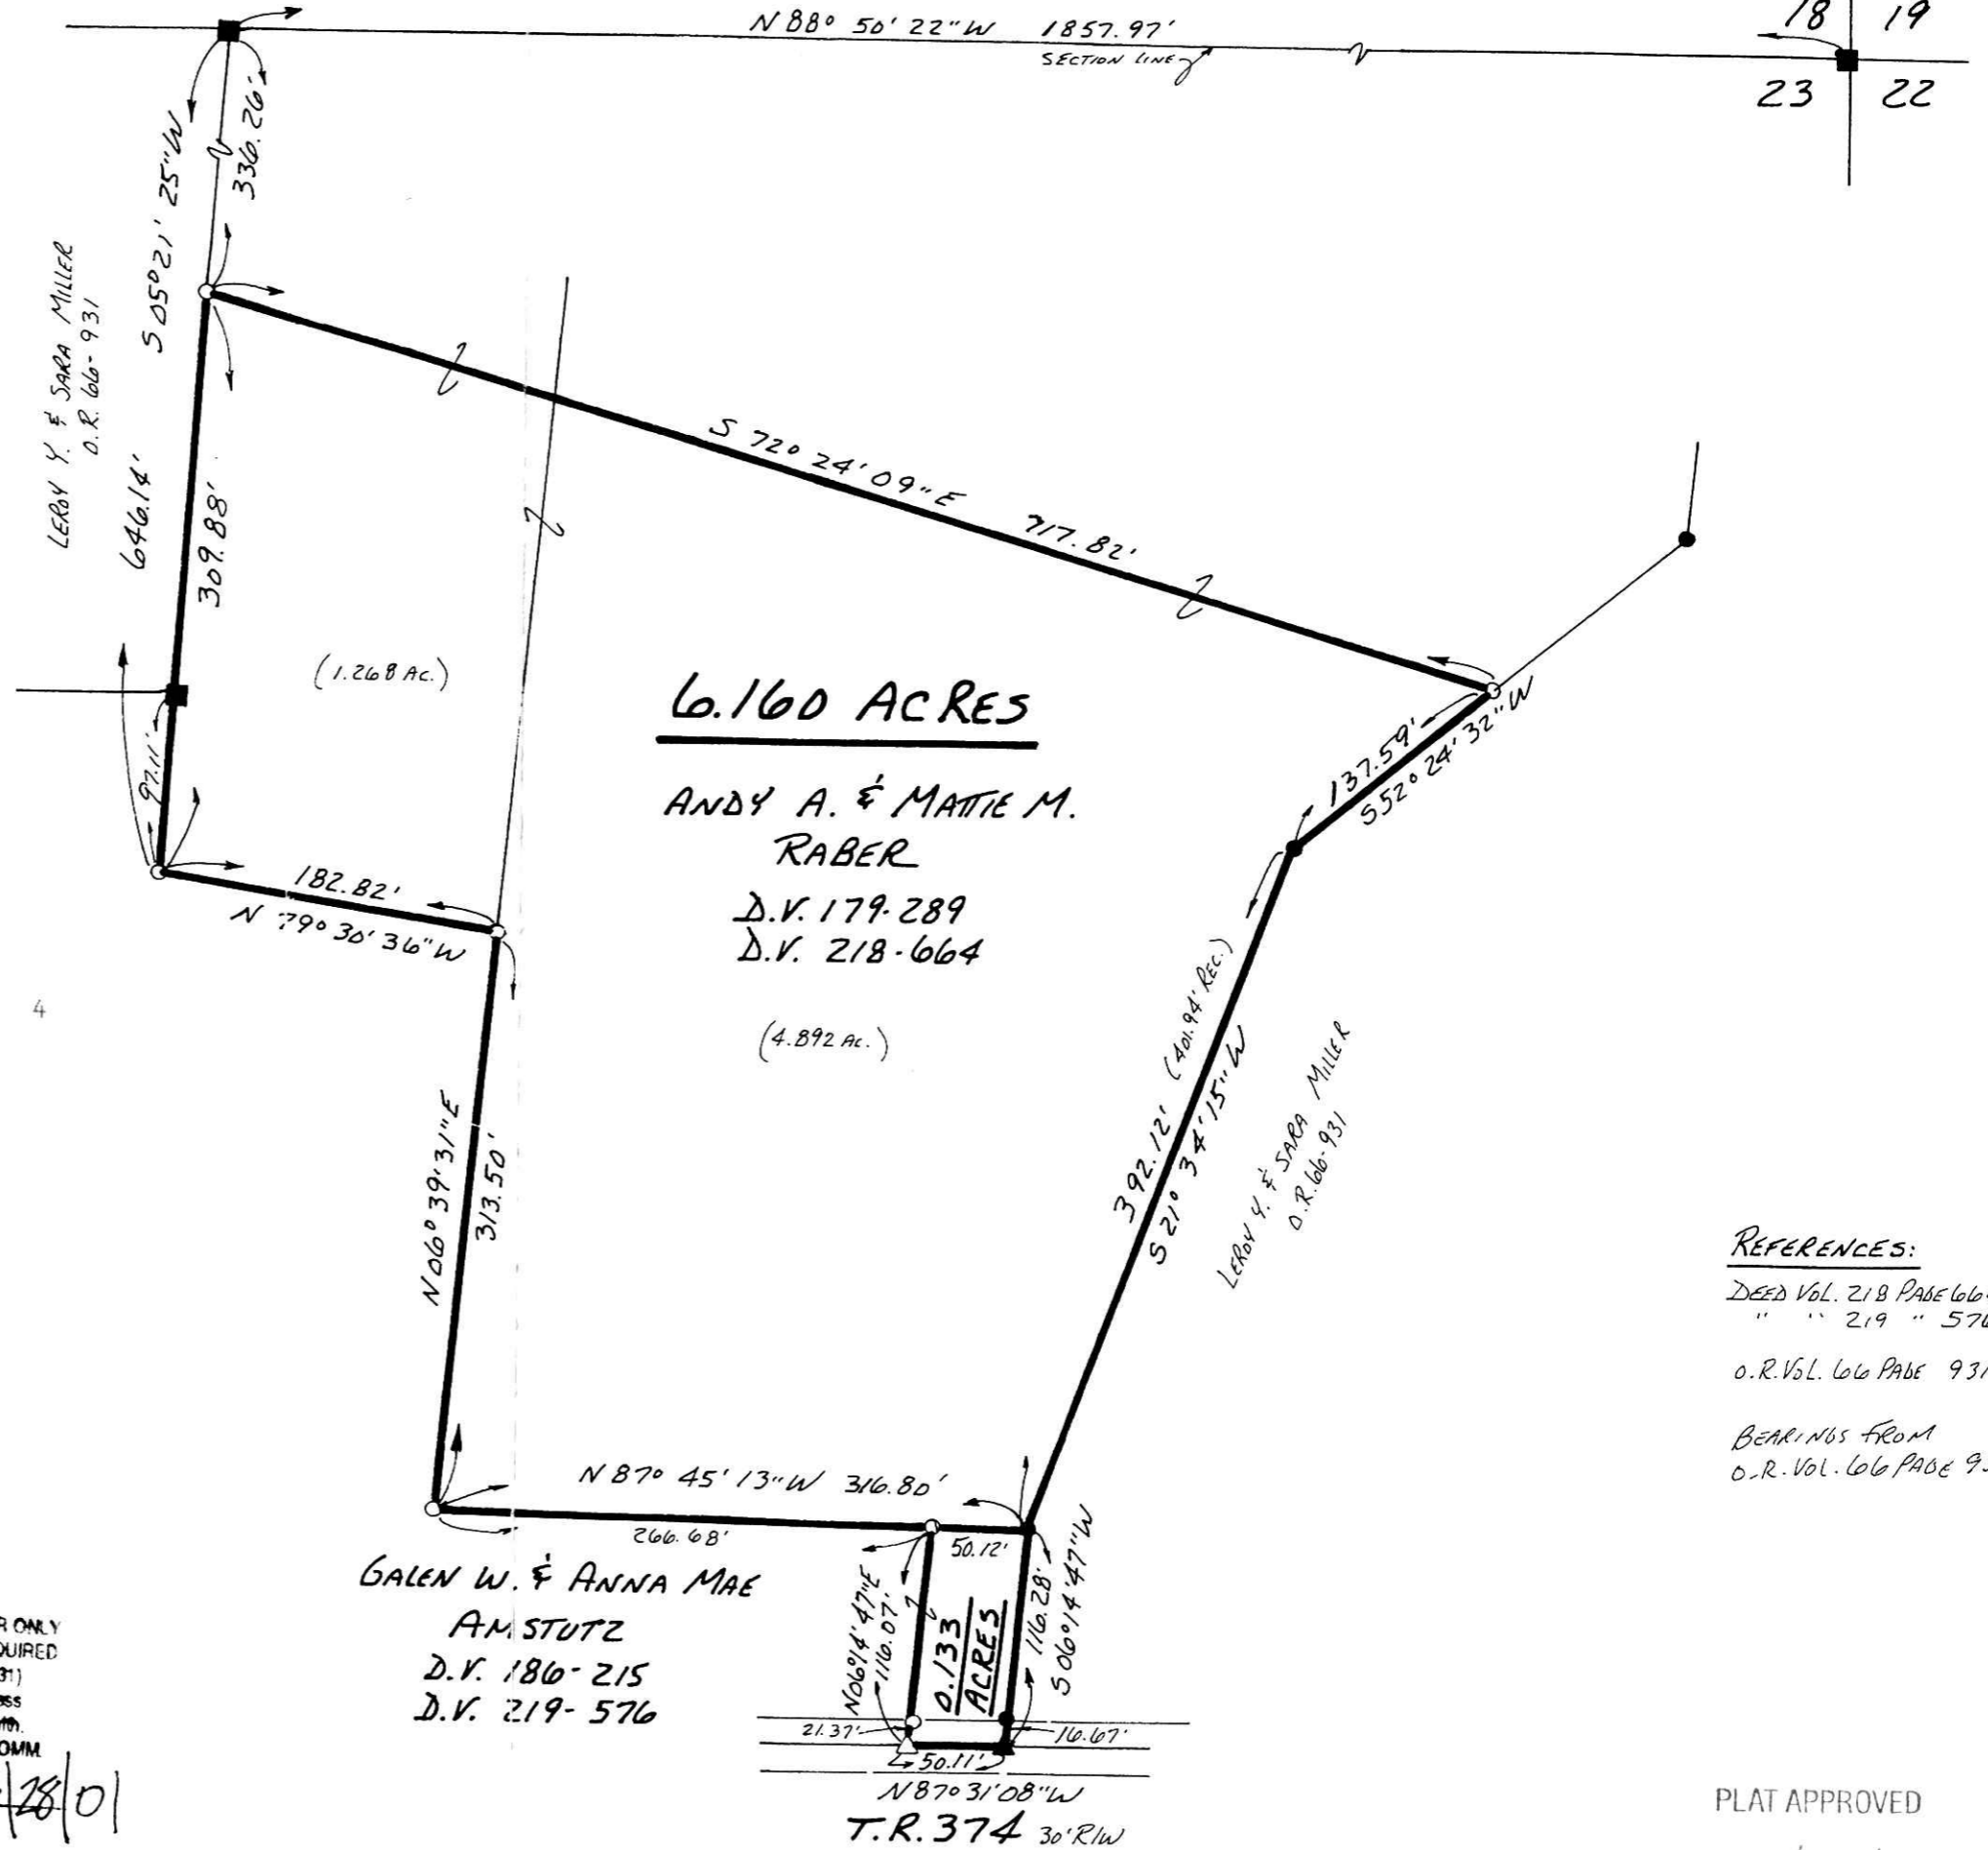

REFERENCES:
DEED VOL. 218 PAGE 664
" " 219 " 576
O.R. VOL. 666 PAGE 931
BEARINGS FROM
O.R. VOL. 666 PAGE 931

PLAT APPROVED
6/29/2001