


PAINT TOWNSHIP
 N.W. QTR SECTION 29
 T-15 N; R-11 W
 HOLMES COUNTY, OHIO
 (SURVEYED FOR: JOHN J. MILLER)

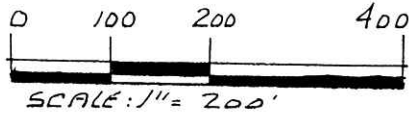


- ▲ R.R. SPIKE FOUND
- IRON PIN FOUND
- 5/8" REBAR WITH I.D. CAP SET
 I.D. CAP MARKED "BAKER 6938"

200100009769
 Filed for Record in
 HOLMES COUNTY, OH
 SALLY MILLER
 08-03-2001 02:13 pm.
 SMALL PLAT 20.00
 OR Book 18 Page 32 - 32
 OR Vol 83 pg 454

REFERENCES:
 DEED VOL. 277 PAGE 589
 O.R. VOL. 27 PAGE 186
 DEED VOL. 271 PAGE 167

BEARINGS FROM PLAT VOL. 5
 PAGE 75.

010134
 APPROVED FOR TRANSFER ONLY
 NO SUBDIVISION PLAT REQUIRED
 (O.R.C. 711.001 & 711.131)
 Lot(s) not for building unless
 approved by Board of Health,
 HOLMES CO. PLANNING COMM.
 By AD Date 6/13/01

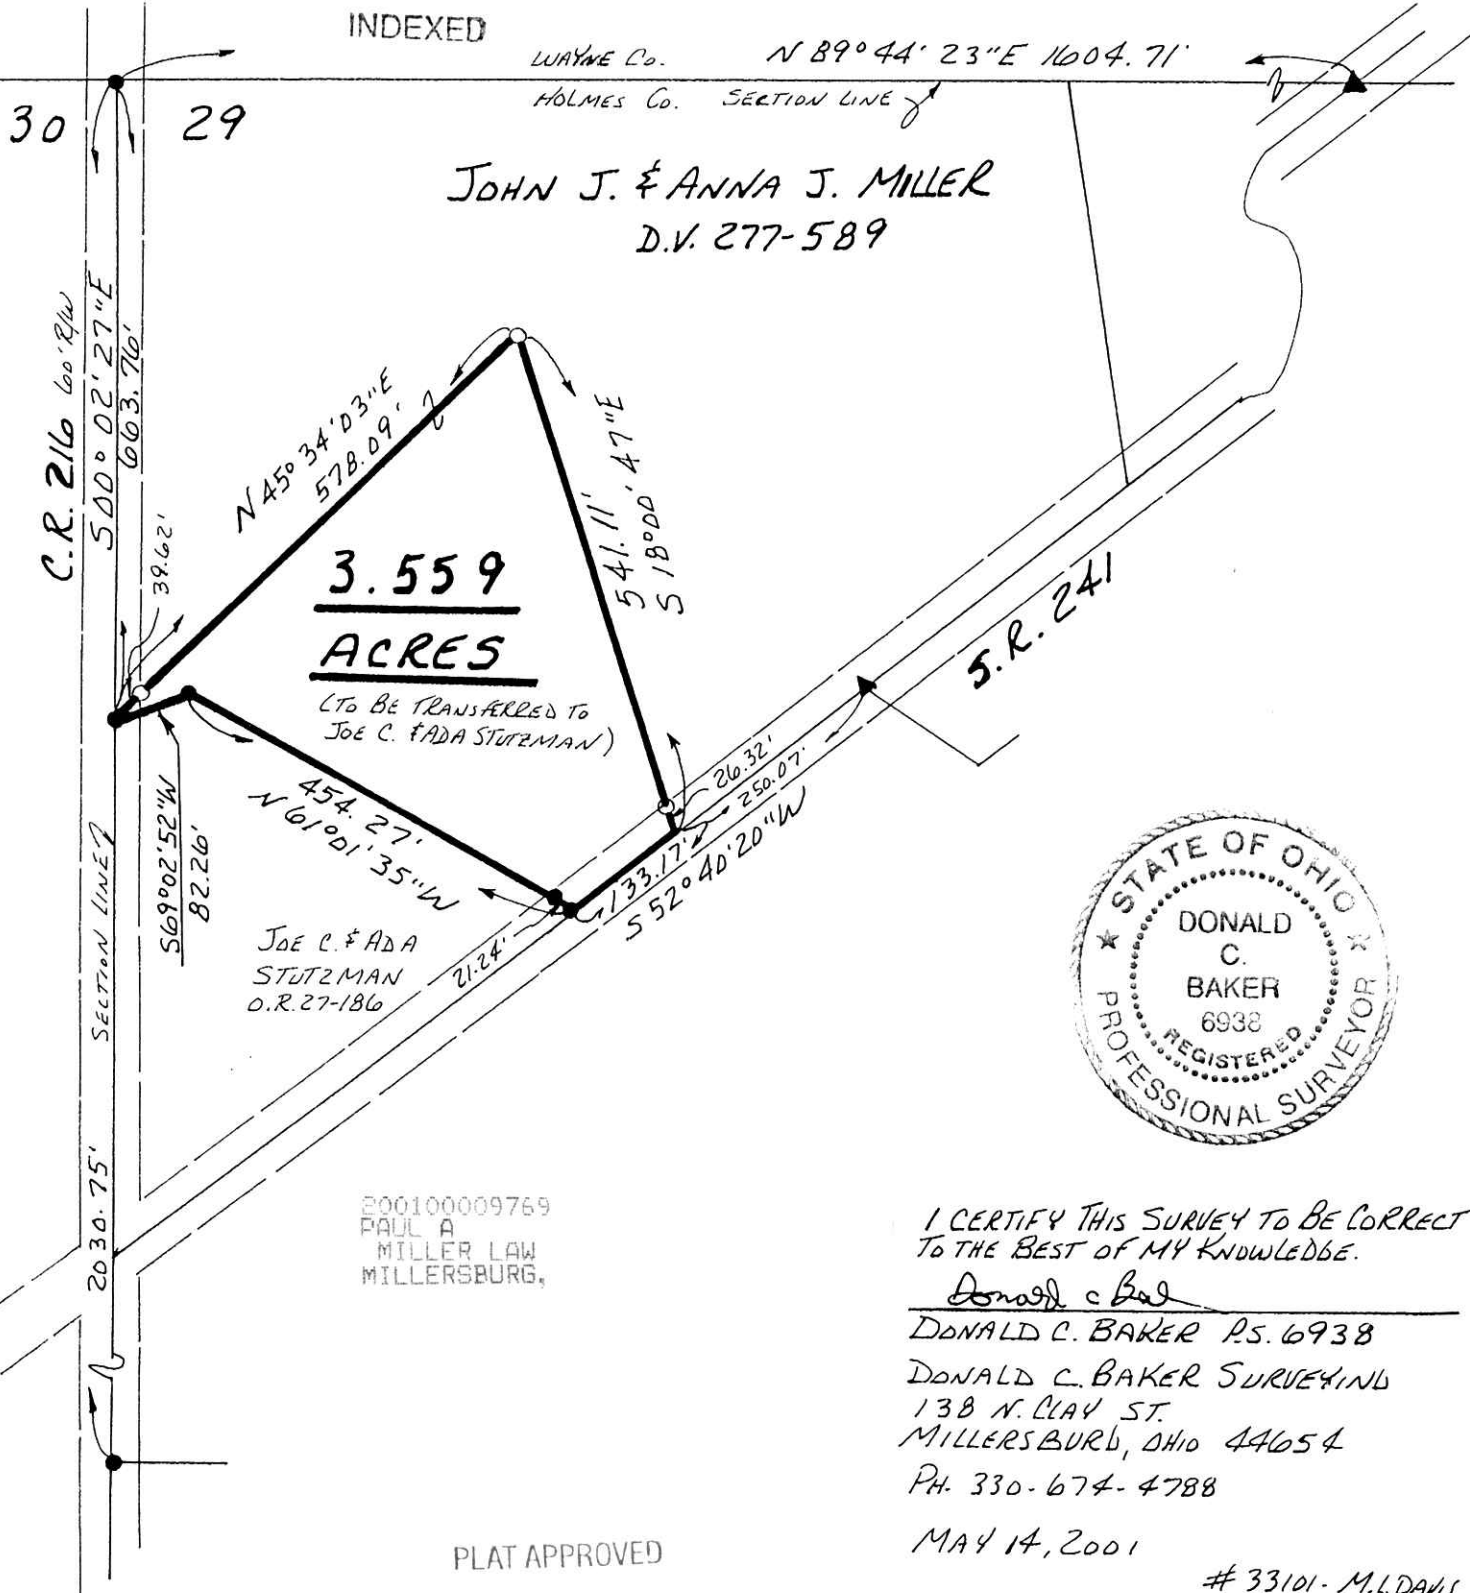

PLAT APPROVED
6/14/2001

33101 - M.L. DAVIS
 F.L.L. - F.D. BAKER