

- IRON PIN FOUND
- 5/8" RE BAR WITH I.D. CAP SET I.D. CAP MARKED "BAKER 6938"




PAINT TOWNSHIP  
 4TH. QTR. LOT 3  
 T. 10N. R. 5W  
 HOLMES COUNTY, OHIO  
 (SURVEYED FOR: CHRIS GERTZ)

REFERENCES:  
 DEED VOL 200 PAGE 933  
 .. " 267 " 372  
 O.R. VOL. 69 PAGE 432

BEARINGS FROM PLAT VOL. 17 PAGE 809

200100009962  
 Filed for Record in  
 HOLMES COUNTY, OH  
 SALLY MILLER  
 08-13-2001 02:01 pm.  
 SMALL PLAT 20.00  
 OR Book 18 Page 46 - 46  
 OR VOL 84 pg 315

INDEXED

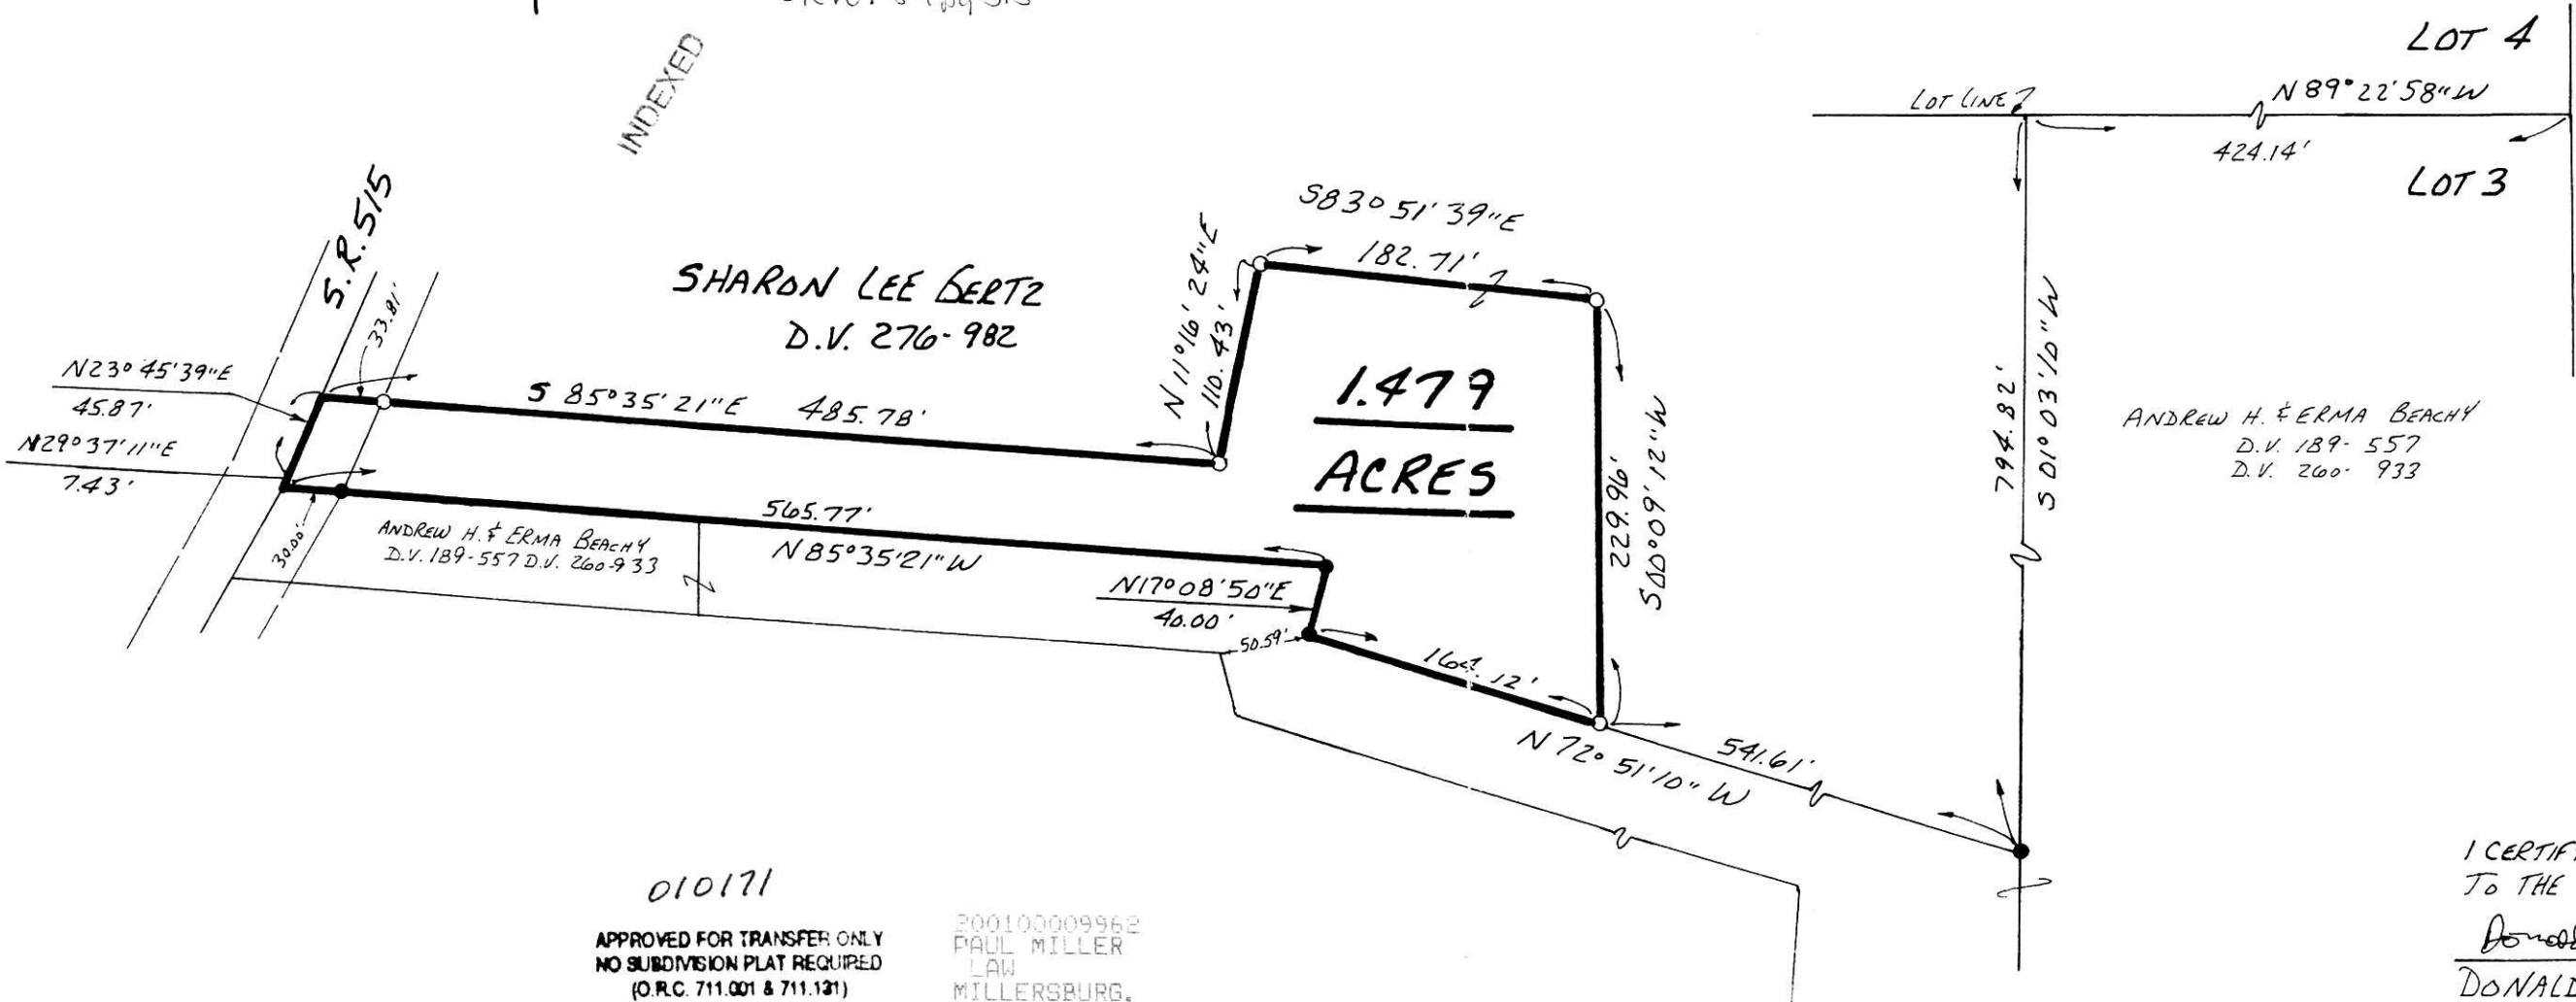

ANDREW H. & ERMA BEACHY  
 D.V. 189-557  
 D.V. 200-933

010171  
 APPROVED FOR TRANSFER ONLY  
 NO SUBDIVISION PLAT REQUIRED  
 (O.R.C. 711.001 & 711.131)  
 Lot(s) not for building unless  
 approved by Board of Health.  
 HOLMES CO. PLANNING COMM.  
 By AS Date 8/9/01

200100009962  
 PAUL MILLER  
 LAW  
 MILLERSBURG, OH

I CERTIFY THIS SURVEY TO BE CORRECT  
 TO THE BEST OF MY KNOWLEDGE.

Donald C. Baker  
 DONALD C. BAKER P.S. 6938  
 DONALD C. BAKER SURVEYING  
 138 N. CLAY ST.  
 MILLERSBURG, OH 44654  
 PH. 330-674-4788  
 JULY 10, 2001



#45201-M.I. DAVIS  
 F.C.C. - F.D. BAKER

PLAT APPROVED

8/10/01