


200100011176
Filed for Record in
HOLMES COUNTY, OH
SALLY MILLER
10-15-2001 01:45 pm.
PLAT MED 21.60
OR Book 18 Page 100 - 100
OR vol 90 page 658

INDEXED

MECHANIC TOWNSHIP
N.W. QTR. SECTION 11
T- 8 N R- 6 W
HOLMES COUNTY, OHIO

(SURVEYED FOR JOHN ERB)

- REFERENCES:
- DEED VOL. 197 PAGE 112
 - DEED VOL. 220 PAGE 441
 - DEED VOL. 280 PAGE 257
 - DEED VOL. 157 PAGE 558
 - DEED VOL. 176 PAGE 771
 - DEED VOL. 240 PAGE 479
 - DEED VOL. 272 PAGE 350
 - DEED VOL. 272 PAGE 352
 - DEED VOL. 256 PAGE 590
 - DEED VOL. 206 PAGE 350
 - DEED VOL. 256 PAGE 281

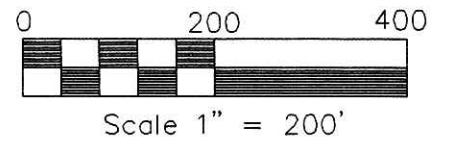


- IRON PIN FOUND
- ▲ R.R. SPIKE FOUND
- P.K. NAIL FOUND
- STONE FOUND

- O.R. VOL. 87 PAGE 498
- O.R. VOL. 48 PAGE 771
- O.R. VOL. 55 PAGE 295
- O.R. VOL. 70 PAGE 212
- O.R. VOL. 72 PAGE 703
- O.R. VOL. 72 PAGE 431
- O.R. VOL. 50 PAGE 661
- PLAT VOL. 4 PAGE 46
- PLAT VOL. 16 PAGE 33

200100011176
PAUL A.
MILLER LAW
MILLERSBURG,

BEARINGS FROM PLAT VOL. 16 PAGE 33

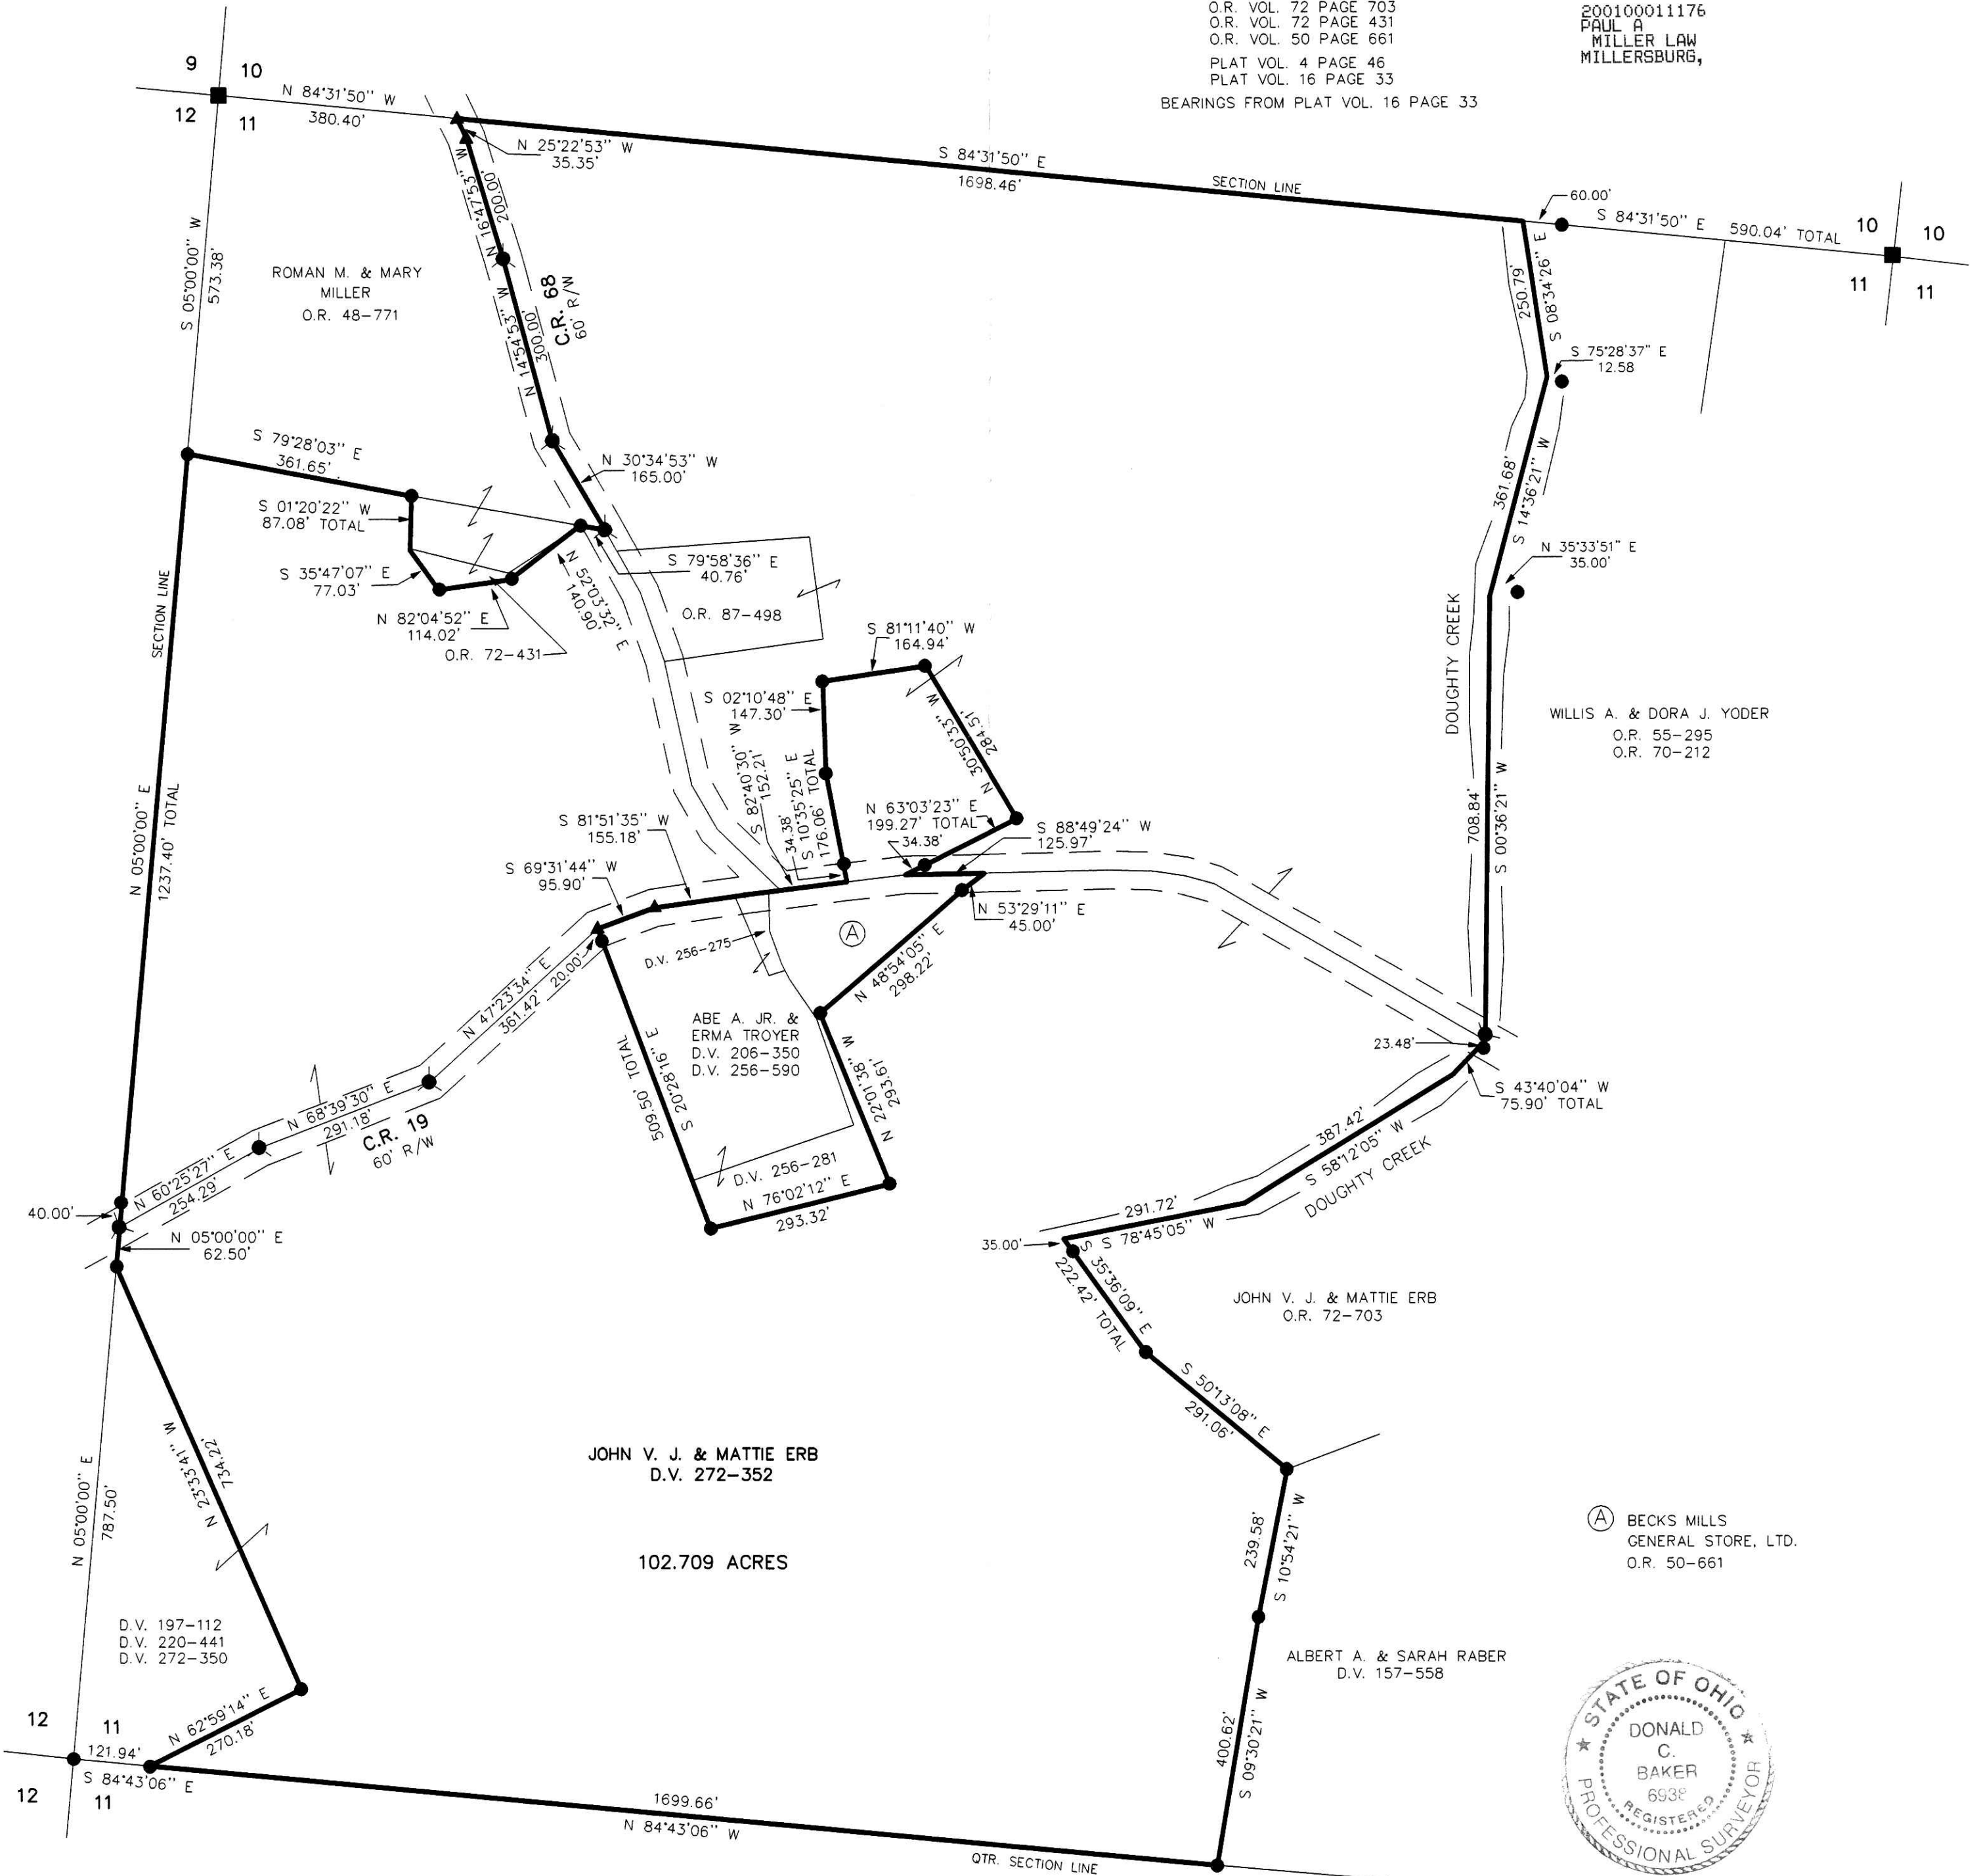

(A) BECKS MILLS
GENERAL STORE, LTD.
O.R. 50-661



DONALD C. BAKER SURVEYING
138 N. CLAY ST.
MILLERSBURG, OHIO 44654
PH. 330-674-4788
FAX 330-674-6027

I CERTIFY THIS SURVEY TO BE CORRECT
TO THE BEST OF MY KNOWLEDGE.
Donald C. Baker
DONALD C. BAKER P.S. 6938

FDB/ FCC DATE: AUG. 28, 2001
File name: C:\JOBS1\S-508-01

PLAT APPROVED

10/15/01 *kg*