

VILLAGE OF BALTIC  
CLARK TOWNSHIP  
S.W. QTR. SECTION 25  
T-8 N; R-4 W  
HOLMES COUNTY, OHIO

RESURVEY OF DEED VOL. 233 PAGE 474

IHS ACQUISITION NO. 126, INC.  
O.R. 6-211

SURVEYED FOR: ARTHUR LIMBACHER

200100011253  
Filed for Record in  
HOLMES COUNTY, OH  
SALLY MILLER  
10-19-2001 10:22 am.  
SMALL PLAT 20.00  
OR Book 18 Page 105 - 105  
or vol 21 pg 64

REFERENCES:

DEED VOL. 204 PAGE 613  
DEED VOL. 221 PAGE 9  
DEED VOL. 233 PAGE 474  
DEED VOL. 258 PAGE 962

O.R. VOL. 6 PAGE 211  
O.R. VOL. 7 PAGE 813

BEARINGS FROM PLAT VOL. 7 PAGE 246

INDEXED

BALTIC MINERALS  
D.V. 204-613  
D.V. 258-962

200100011253  
MILLER &  
MAST ATTYS  
MILLERSBURG,

4.735 ACRES  
ARTHUR E. & MARJORIE L.  
LIMBACHER  
D.V. 233-474

WILMA A. GERBER  
TRUSTEE  
O.R. 7-813

LESLIE S. HARROLD  
D.V. 221-9



HOLMES COUNTY  
COSHOCTON COUNTY

I CERTIFY THIS SURVEY TO BE CORRECT  
TO THE BEST OF MY KNOWLEDGE.

*Donald C. Baker*


DONALD C. BAKER P.S. 6938

SEPT. 13, 2001 FDB/FCC

C:\JOBS1\S-751-01\ERZ




DONALD C. BAKER SURVEYING  
138 N. CLAY ST.  
MILLERSBURG, OHIO 44654  
PH. 330-674-4788  
FAX 330-674-6027

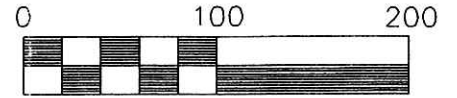

Scale 1" = 100'

- STONE FOUND
- IRON PIN FOUND
- 5/8" REBAR WITH I.D. CAP SET  
I.D. CAP MARKED "BAKER 6938"

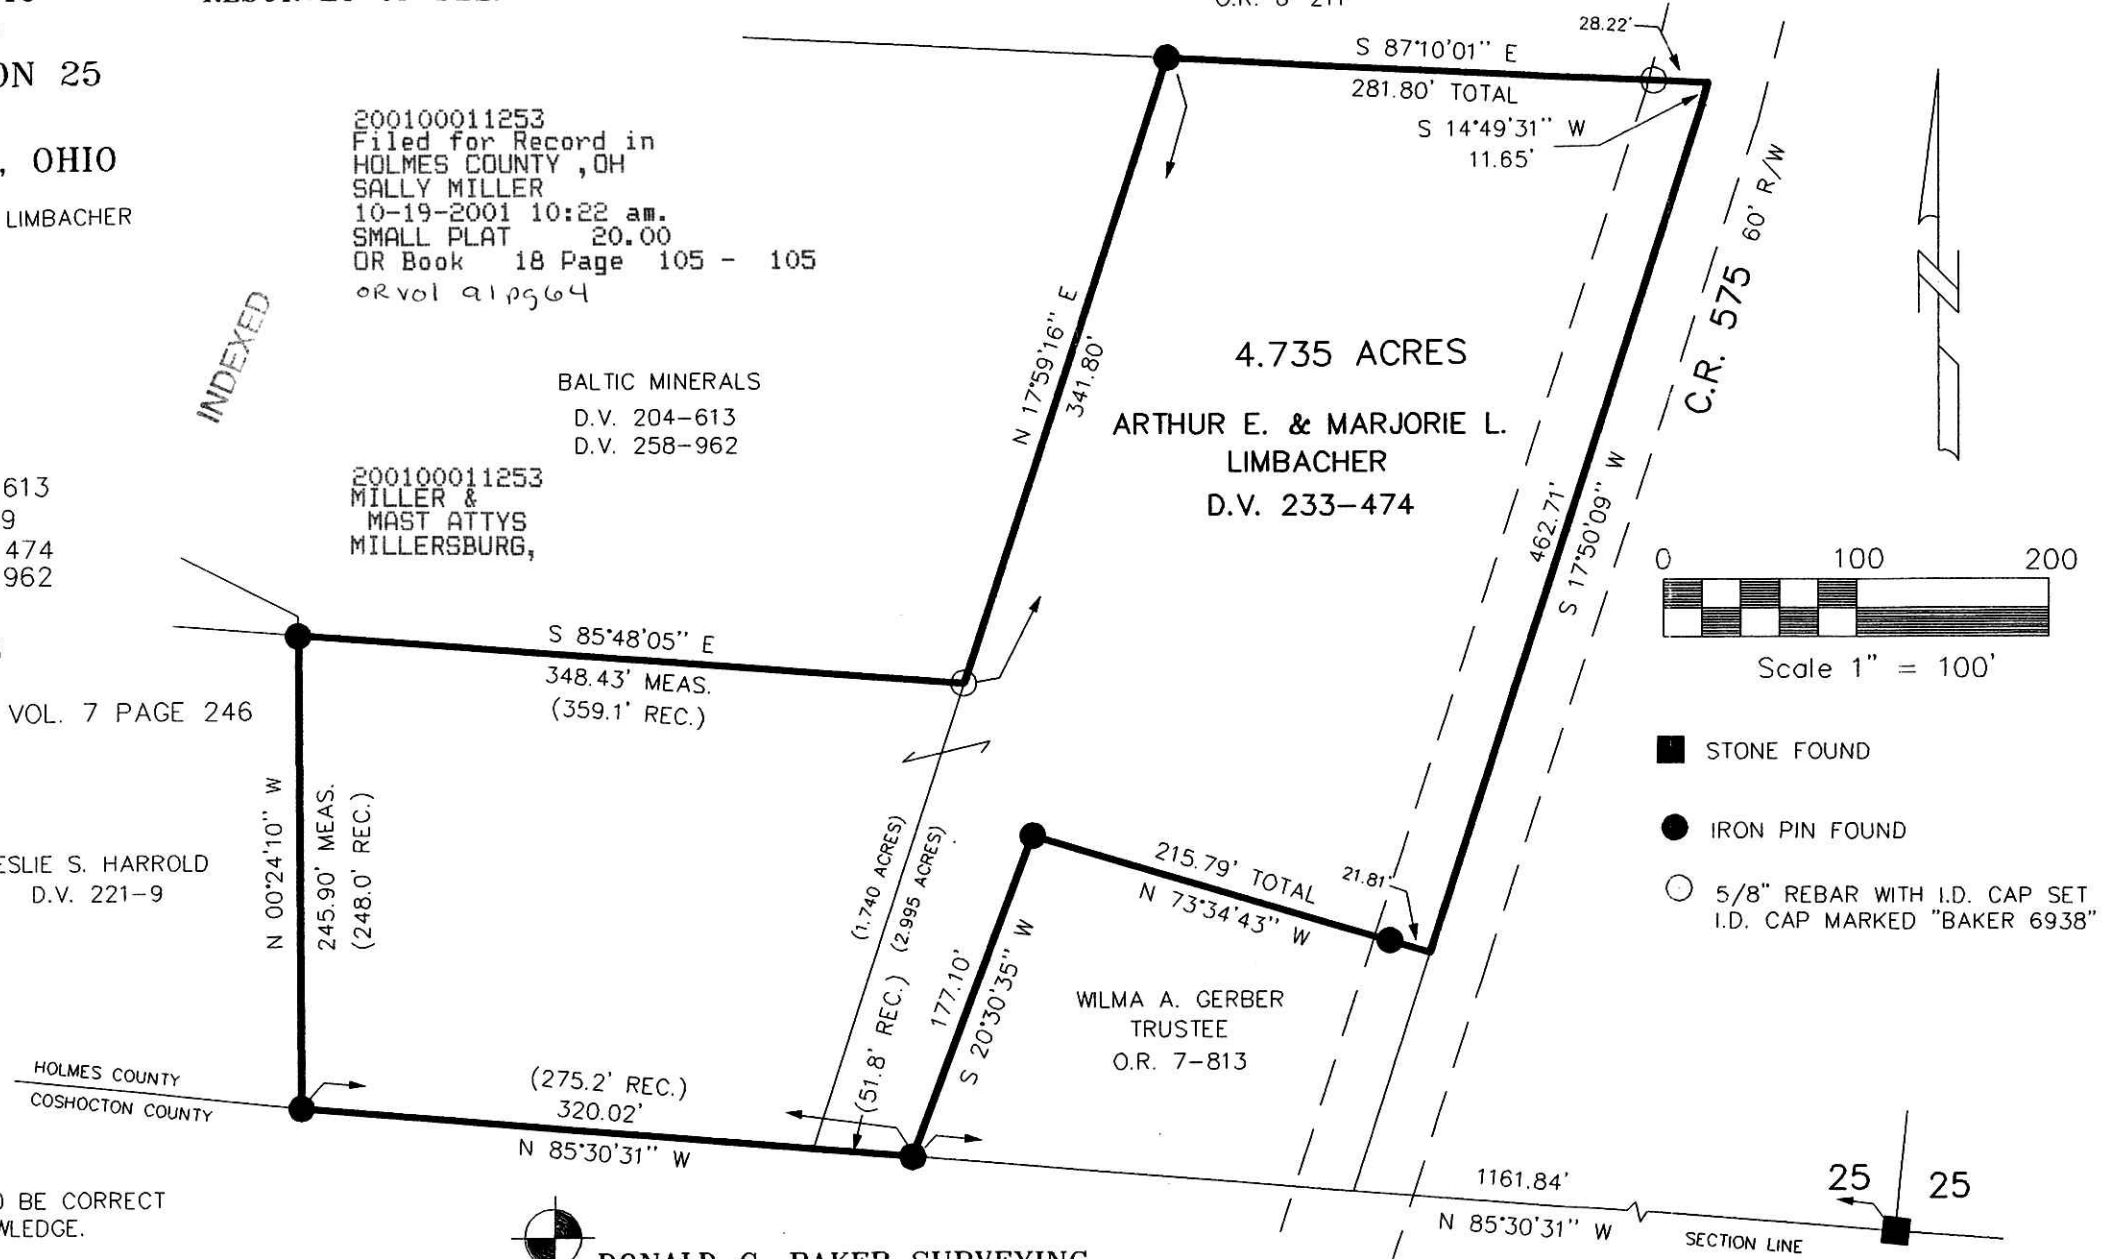

PLAT APPROVED

*9/28/2001 B*