


BERLIN TOWNSHIP  
 4TH. QTR., LOT 4  
 T- 9 N R- 6 W  
 HOLMES COUNTY, OHIO

REFERENCES:  
 DEED VOL. 253 PAGES 231 & 233  
 DEED VOL. 271 PAGE 256  
 DEED VOL. 279 PAGE 632  
 DEED VOL. 266 PAGE 719  
 DEED VOL. 280 PAGE 484  
 O.R. VOL. 44 PAGE 170 & 177  
 PLAT VOL. 14 PAGE 612


RESURVEY OR 44-170  
 OR 44-177

BEARINGS FROM PLAT VOL. 14 PAGE 612

- IRON PIN FOUND
- 5/8" REBAR WITH I.D. CAP SET, I.D. CAP MARKED "BAKER 6938"

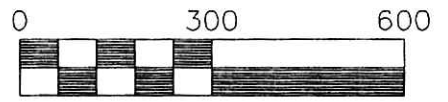

Scale 1" = 300'

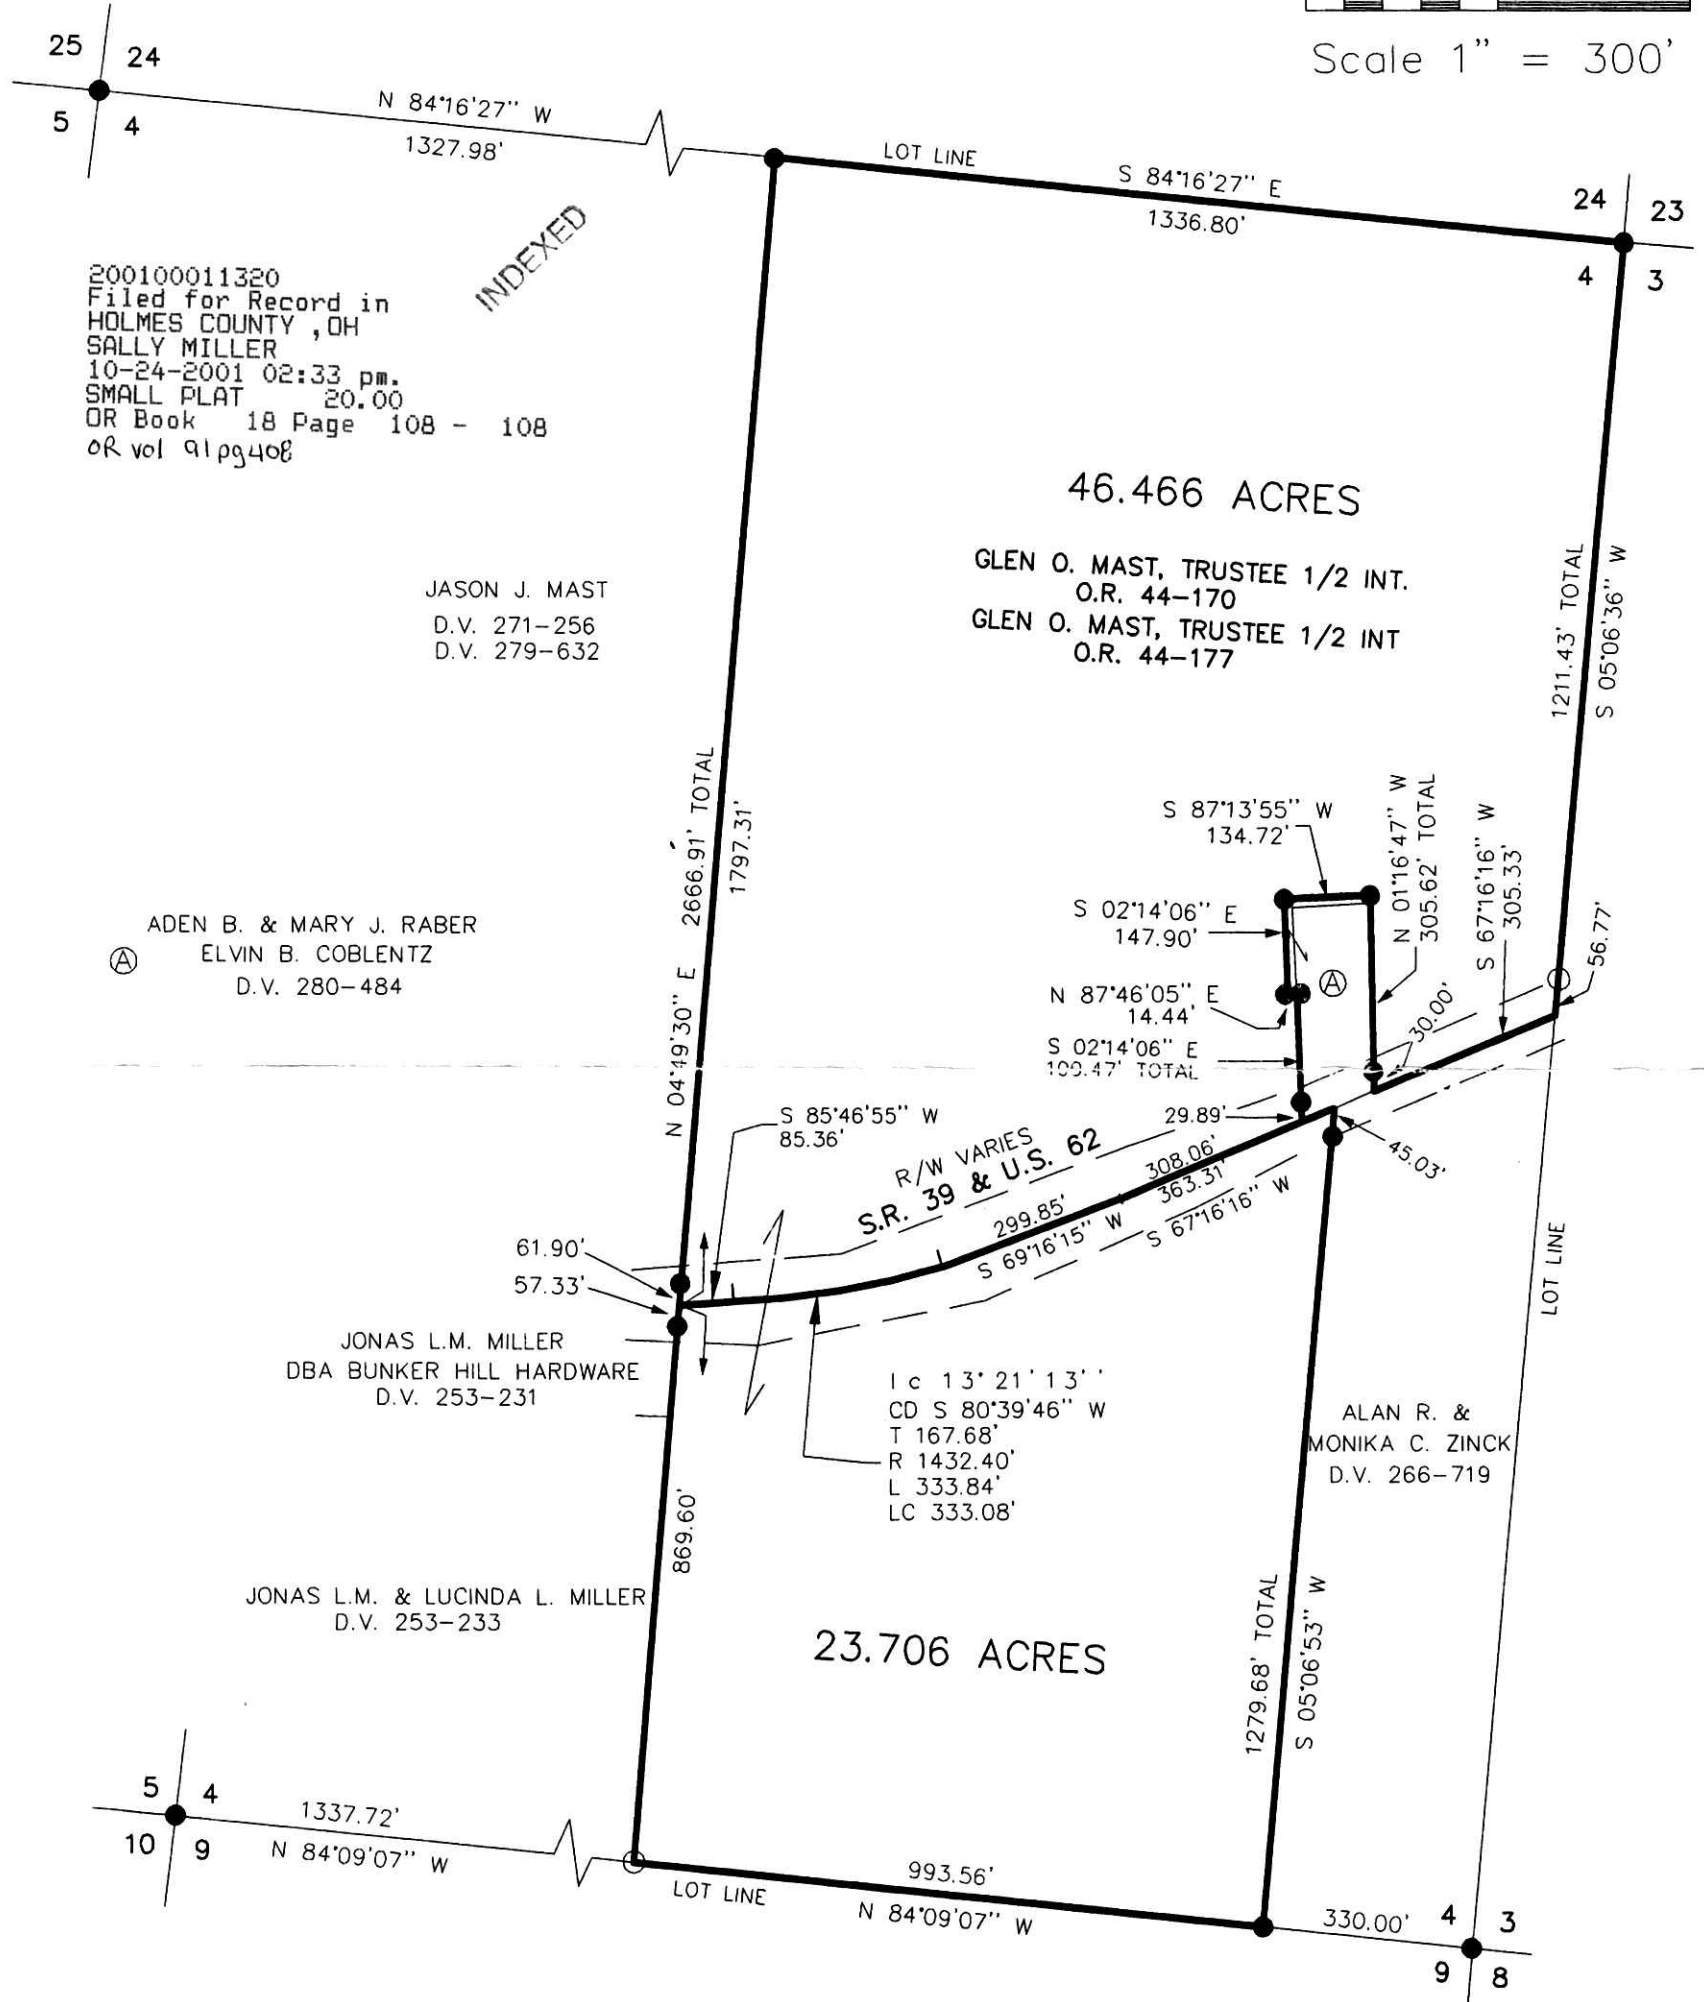

200100011320  
 Filed for Record in  
 HOLMES COUNTY, OH  
 SALLY MILLER  
 10-24-2001 02:33 pm.  
 SMALL PLAT 20.00  
 OR Book 18 Page 108 - 108  
 OR vol 91 pg 408

JASON J. MAST  
 D.V. 271-256  
 D.V. 279-632

ADEN B. & MARY J. RABER  
 ELVIN B. COBLENTZ  
 D.V. 280-484

JONAS L.M. MILLER  
 DBA BUNKER HILL HARDWARE  
 D.V. 253-231

JONAS L.M. & LUCINDA L. MILLER  
 D.V. 253-233

46.466 ACRES  
 GLEN O. MAST, TRUSTEE 1/2 INT.  
 O.R. 44-170  
 GLEN O. MAST, TRUSTEE 1/2 INT  
 O.R. 44-177

R/W VARIES  
 S.R. 39 & U.S. 62  
 I c 13' 21' 13"  
 CD S 80°39'46" W  
 T 167.68'  
 R 1432.40'  
 L 333.84'  
 LC 333.08'

ALAN R. &  
 MONIKA C. ZINCK  
 D.V. 266-719

200100011320  
 PAUL A  
 MILLER LAW  
 MILLERSBURG,



I CERTIFY THIS SURVEY TO BE CORRECT  
 TO THE BEST OF MY KNOWLEDGE.

*Donald C. Baker*  
 DONALD C. BAKER P.S. 6938

FDB/ FCC DATE: AUG. 31, 2001  
 REV. OCT. 1, 2001

File name: C:\JOBS1\5-604-01\ERZ  
 85201



DONALD C. BAKER SURVEYING  
 138 N. CLAY ST.  
 MILLERSBURG, OHIO 44654  
 PH. 330-674-4788  
 FAX 330-674-6027

PLAT APPROVED

*10/24/2001-b*