




- IRON PIN FOUND
- 5/8" REBAR WITH I.D. CAP SET
I.D. CAP MARKED "BAKER 6938"
- △ R.R. SPIKE SET
- STONE FOUND

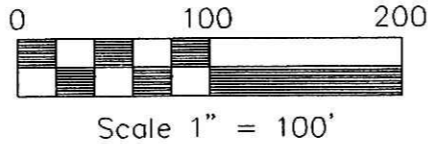


REFERENCES:

- DEED VOL. 267 PAGE 265
- DEED VOL. 271 PAGE 236
- PLAT VOL. 9 PAGE 19
- PLAT VOL. 3 PAGE 75
- PLAT VOL. 9 PAGE 32

INDEXED

BEARINGS FROM PLAT VOL. 9 PAGE 19

200100011634
 Filed for Record in
 HOLMES COUNTY, OH
 SALLY MILLER
 11-13-2001 10:37 am.
 SMALL PLAT 20.00
 OR Book 18 Page 121 - 121
 or vol. 43 pg 34

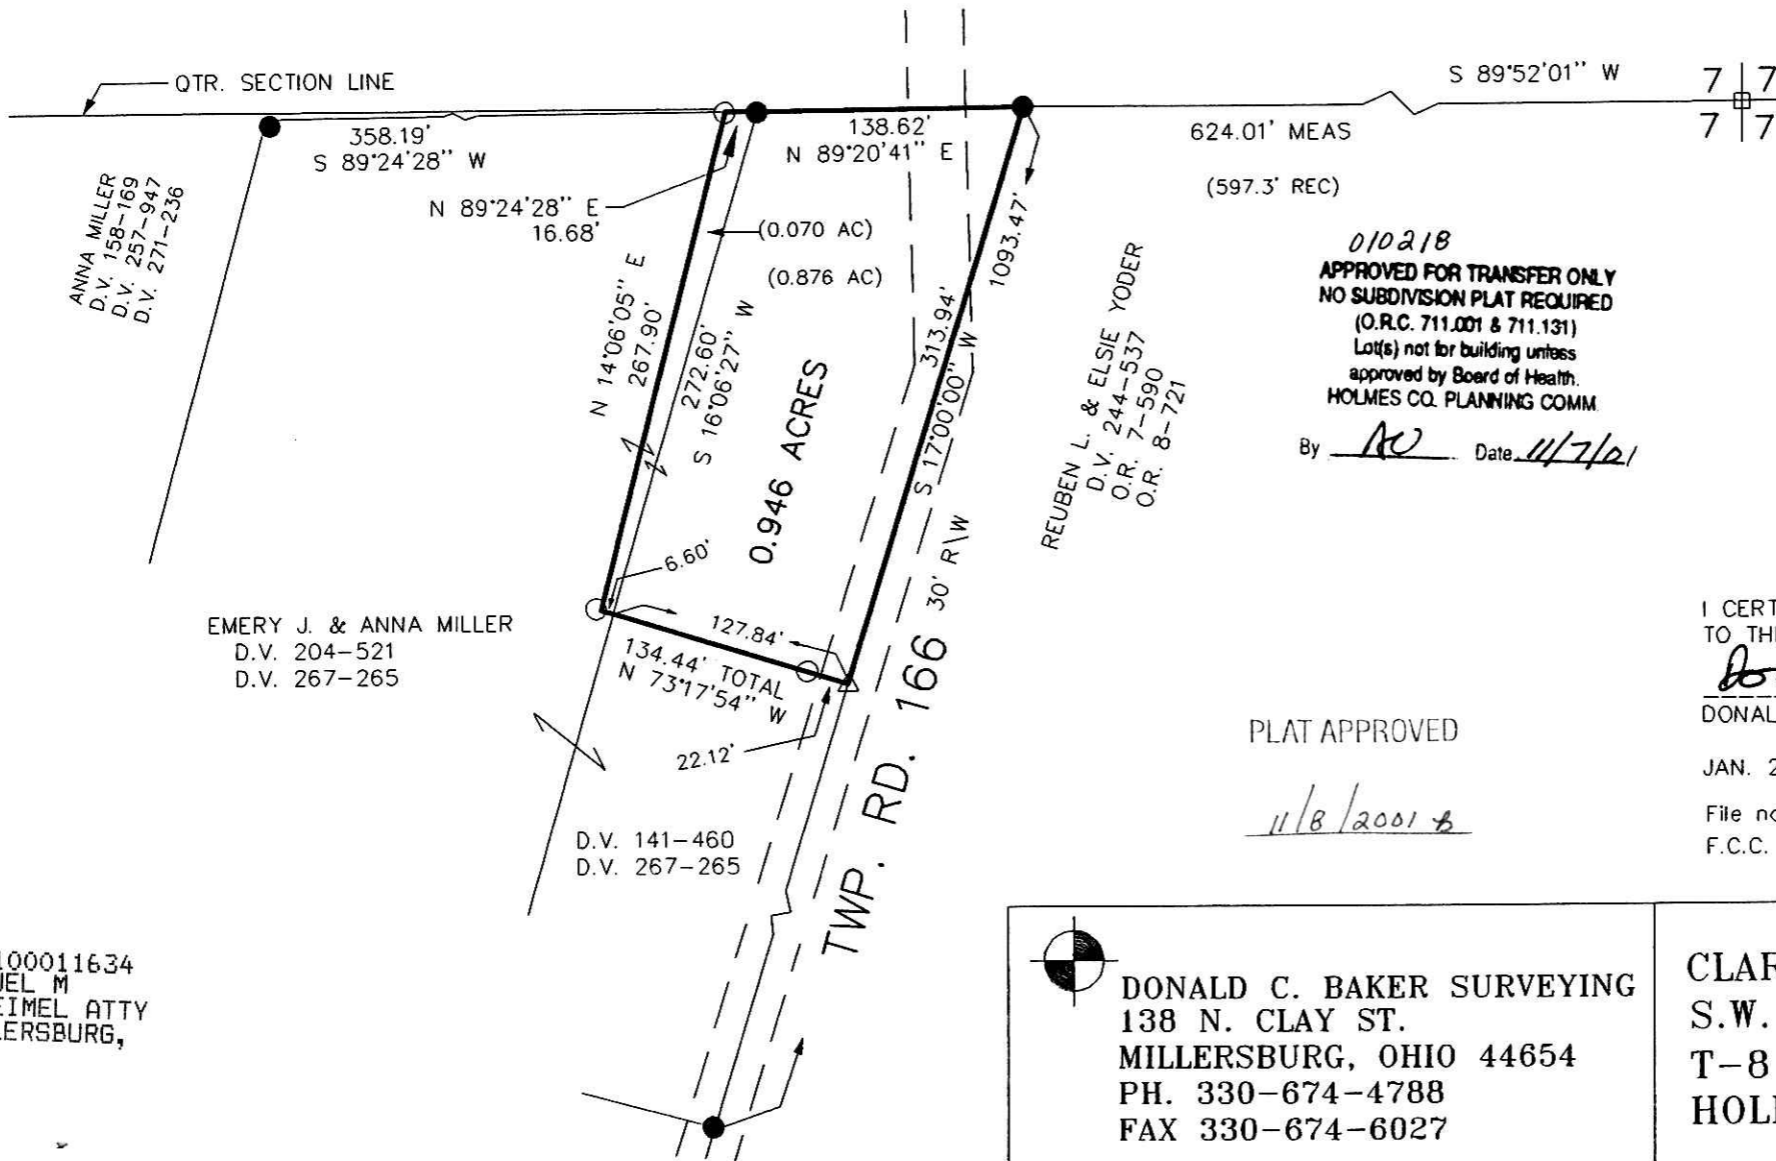

010218
 APPROVED FOR TRANSFER ONLY
 NO SUBDIVISION PLAT REQUIRED
 (O.R.C. 711.001 & 711.131)
 Lot(s) not for building unless
 approved by Board of Health.
 HOLMES CO. PLANNING COMM.

By AC Date 11/7/01



I CERTIFY THIS SURVEY TO BE CORRECT
 TO THE BEST OF MY KNOWLEDGE.

Donald C. Baker

DONALD C. BAKER PS 6938


JAN. 26, 2001

File name: C:\JOBS\S-34-01
 F.C.C. - FDB

PLAT APPROVED

11/8/2001

200100011634
 SAMUEL M
 STEIMEL ATTY
 MILLERSBURG,

 <p>DONALD C. BAKER SURVEYING 138 N. CLAY ST. MILLERSBURG, OHIO 44654 PH. 330-674-4788 FAX 330-674-6027</p>	<p>CLARK TOWNSHIP S.W. QTR. SECTION 7 T-8 N; R-4 W HOLMES COUNTY, OHIO</p>
--	---