


PAINT TOWNSHIP
3RD. QTR., LOTS 14 & 15
T- 10 N R- 4 W
HOLMES COUNTY, OHIO

REFERENCES:
O.R. VOL. 26 PAGE 840
O.R. VOL. 73 PAGE 796
PLAT VOL. 17 PAGE 861
BEARINGS FROM PLAT VOL. 17 PAGE 861

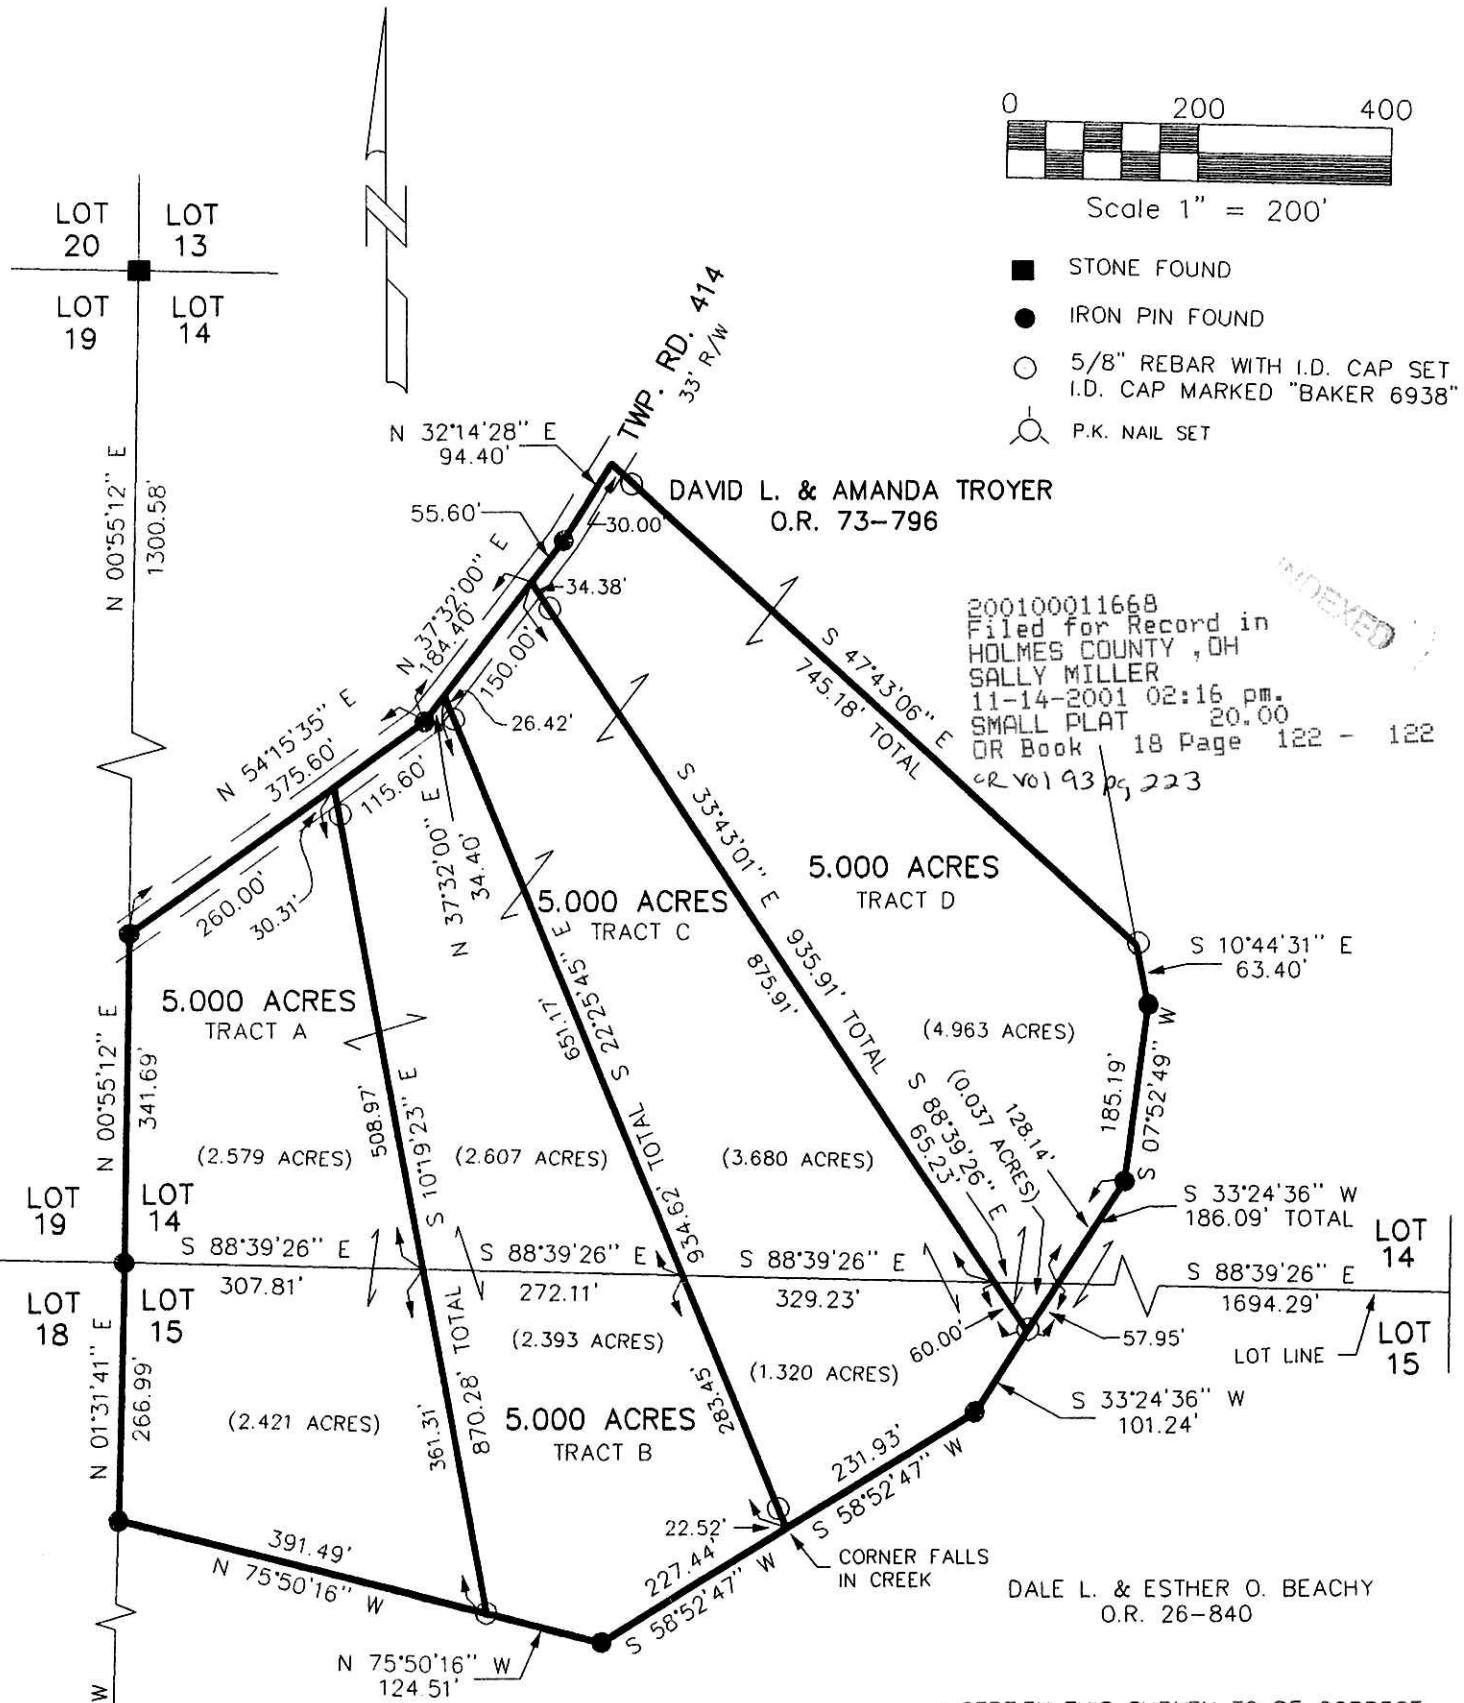

200100011668
Filed for Record in
HOLMES COUNTY, OH
SALLY MILLER
11-14-2001 02:16 pm.
SMALL PLAT 20.00
OR Book 18 Page 122 - 122
CR Vol 93 pg 223

INDEXED



I CERTIFY THIS SURVEY TO BE CORRECT TO THE BEST OF MY KNOWLEDGE.
Donald C Baker
DONALD C. BAKER P.S. 6938

FDB/ FCC DATE: AUG. 21, 2001
File name: C:\JOBS1\S-433A-01\ERZ

DONALD C. BAKER SURVEYING
138 N. CLAY ST.
MILLERSBURG, OHIO 44654
PH. 330-674-4788
FAX 330-674-6027

200100011668
MILLER & MAST ATTORNEYS
MILLERSBURG, OH 44654

PLAT APPROVED
11/14/2001