


BERLIN TOWNSHIP  
 S.W. QTR. SECTION 7  
 T. 9N; R. 5W  
 HOLMES COUNTY, OHIO  
 (SURVEYED FOR GRACE MENNONITE CHURCH)

VOL 18 PAGE 128

REFERENCES:

DEED VOL. 222 PAGE 697  
 " " 242 " 104  
 " " 215 " 490

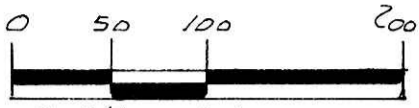

SCALE: 1"=100'

- IRON PIN FOUND
- ▲ R.R. SNAKE FOUND
- 5/8" RE BAR WITH I.D. CAP SET  
 I.D. CAP MARKED "BAKER 6938"



BEARING FROM PLAT  
 Vol. 12 PAGE 140

200100011788  
 Filed for Record in  
 HOLMES COUNTY, OH  
 SALLY MILLER  
 11-20-2001 01:58 pm.  
 SMALL PLAT 20.00  
 OR Book 18 Page 128 - 1  
 OR vol 93pg 833

200100011788  
 PAUL MILLER ATTY  
 MILLERSBURG, OH 44654

GRACE MENNONITE CHURCH, INC.  
 D.V. 215-490

MENNONITE INFORMATION  
 CENTER, INC.  
 D.V. 242-102  
 D.V. 242-104

ALVIN A. JR. & MIRIAM ALINE  
 D.V. 222-697

2.000 ACRES



I CERTIFY THIS SURVEY TO BE  
 CORRECT TO THE BEST OF MY  
 KNOWLEDGE.

*Donald C. Baker*  
 DONALD C. BAKER P.S. 6938  
 DONALD C. BAKER SURVEYING  
 138 N. CLAY ST.  
 MILLERSBURG OHIO 44654  
 PH. 330-674-4788  
 SEPTEMBER 20, 2001


# 75801-M.L.D.  
 F.C.C.-F.D.B.

010226  
 APPROVED FOR TRANSFER ONLY  
 NO SUBDIVISION PLAT REQUIRED  
 (O.R.C. 711.001 & 711.131)  
 Lot(s) not for building unless  
 approved by Board of Health.  
 HOLMES CO. PLANNING COMM.

By *AD* Date *11/16/01*

PLAT APPROVED

*11/19/2001-B*

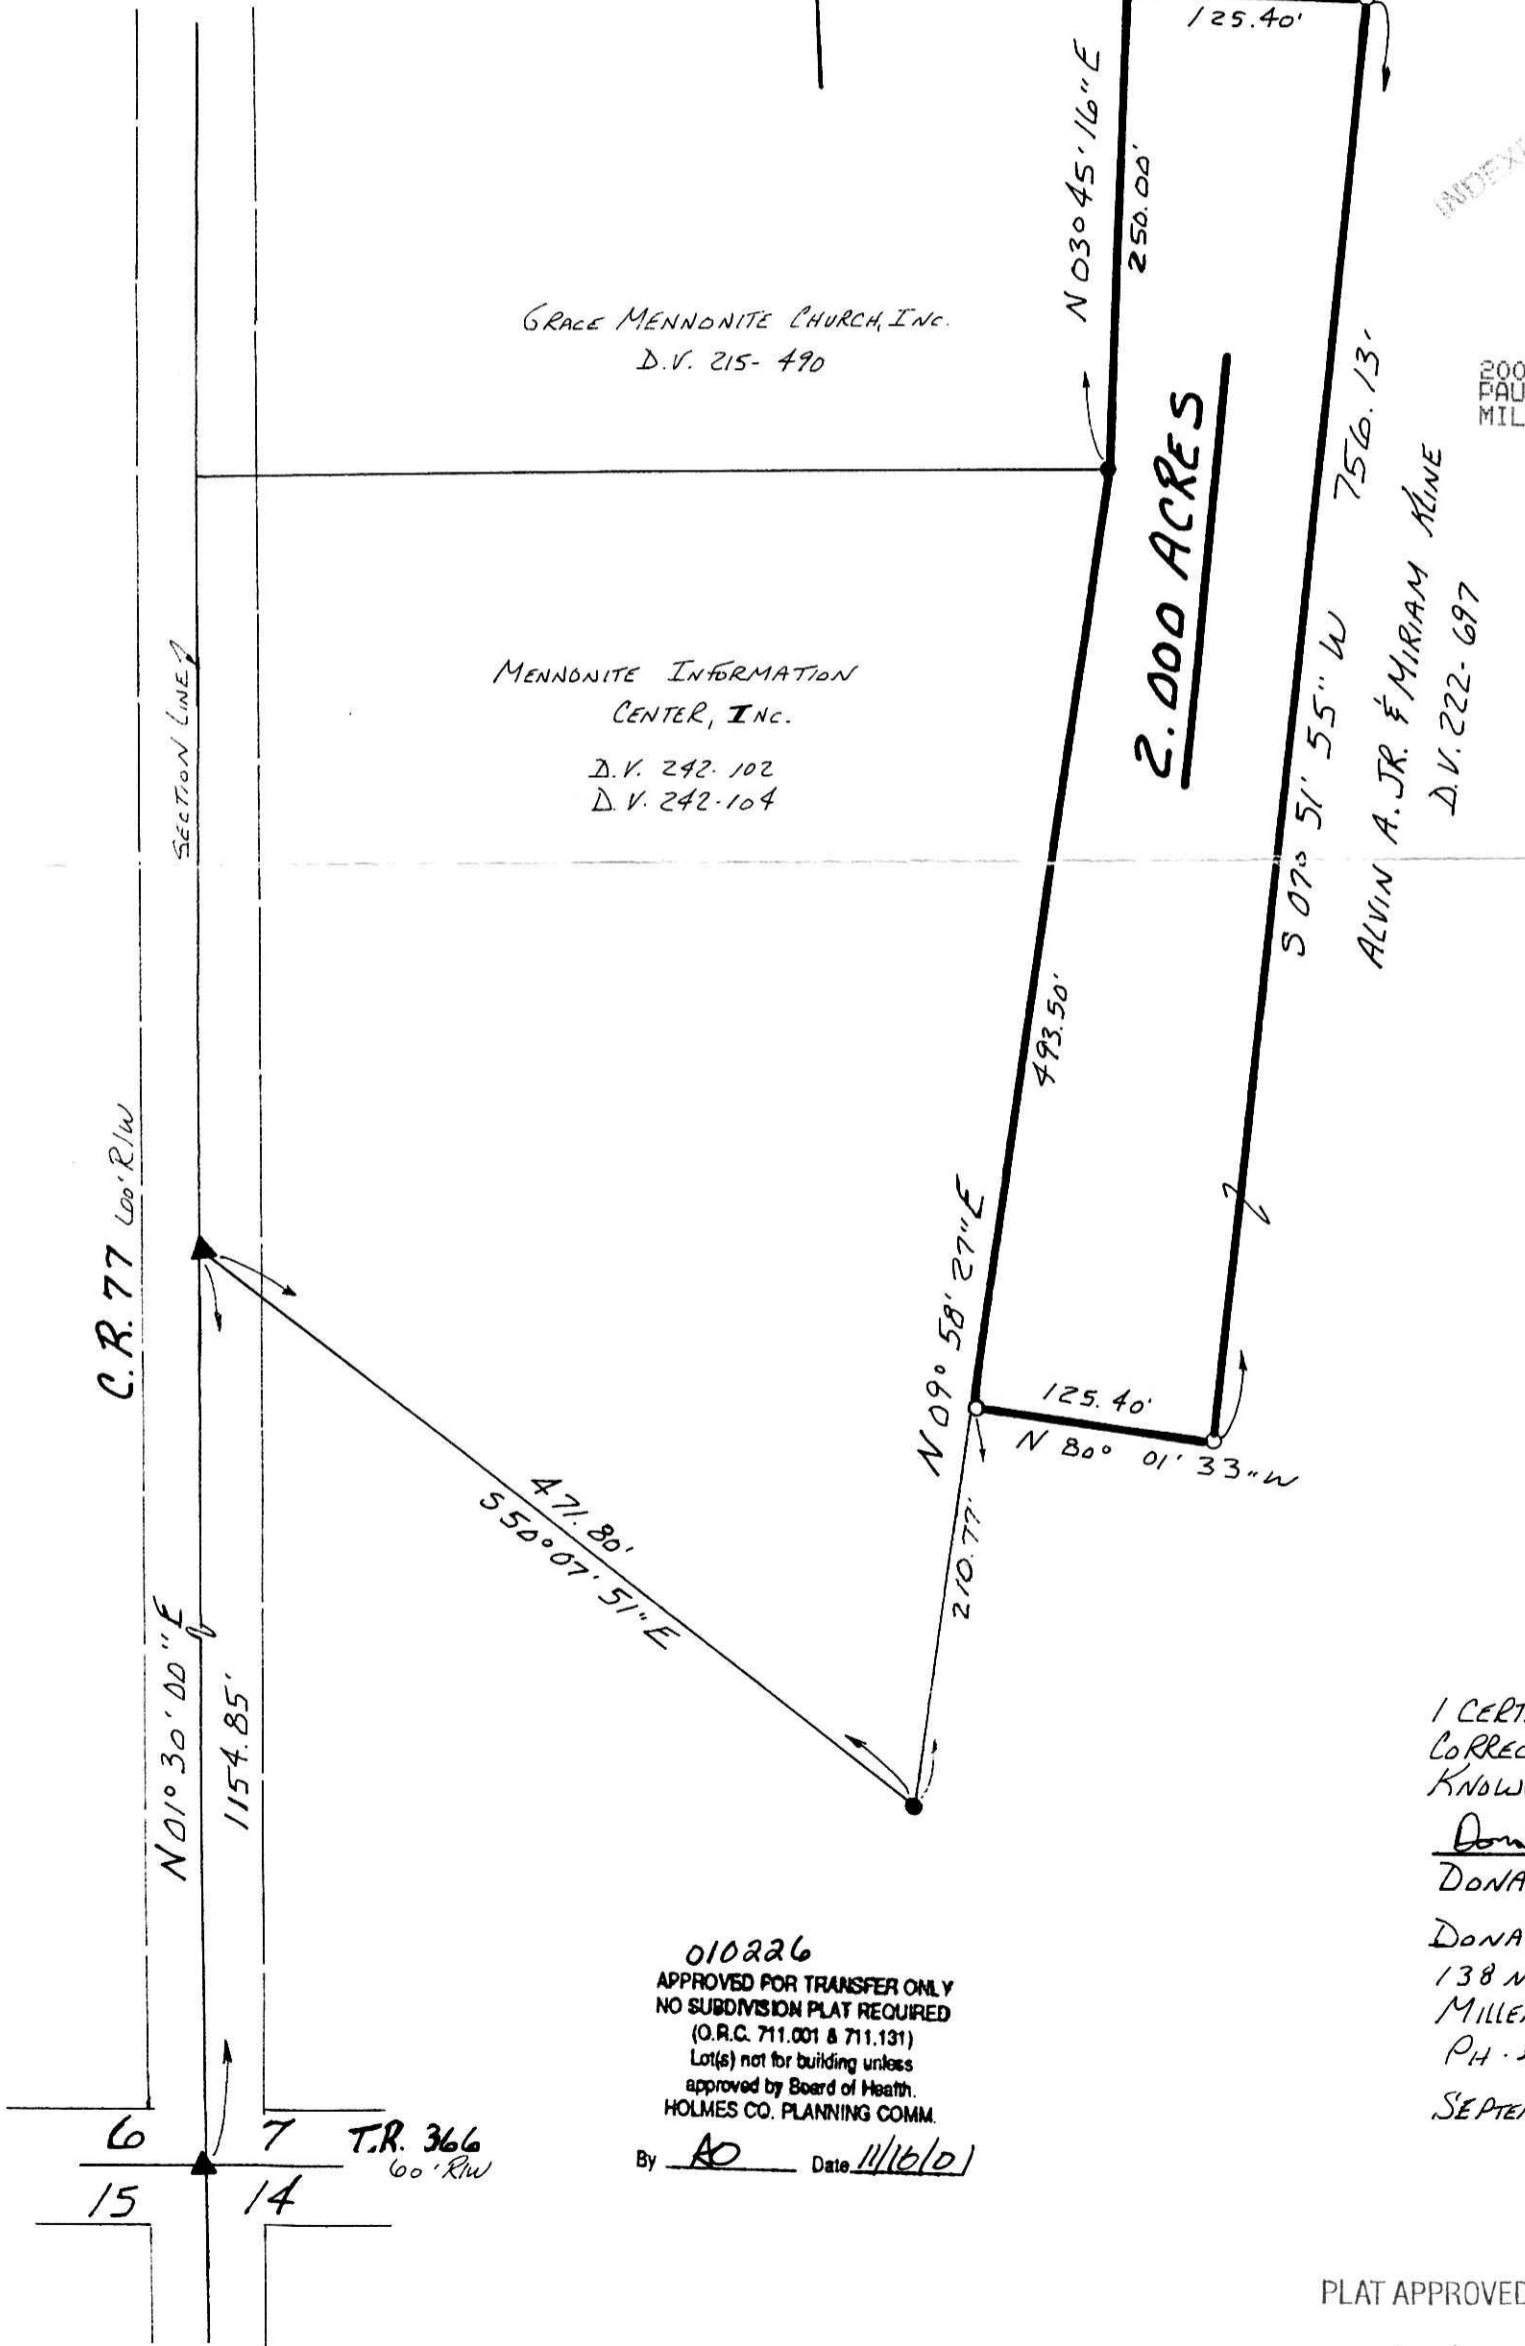

C.R. 77 600' R/W

SECTION LINE

6 7 T.R. 366  
 15 14 600' R/W