


18 130

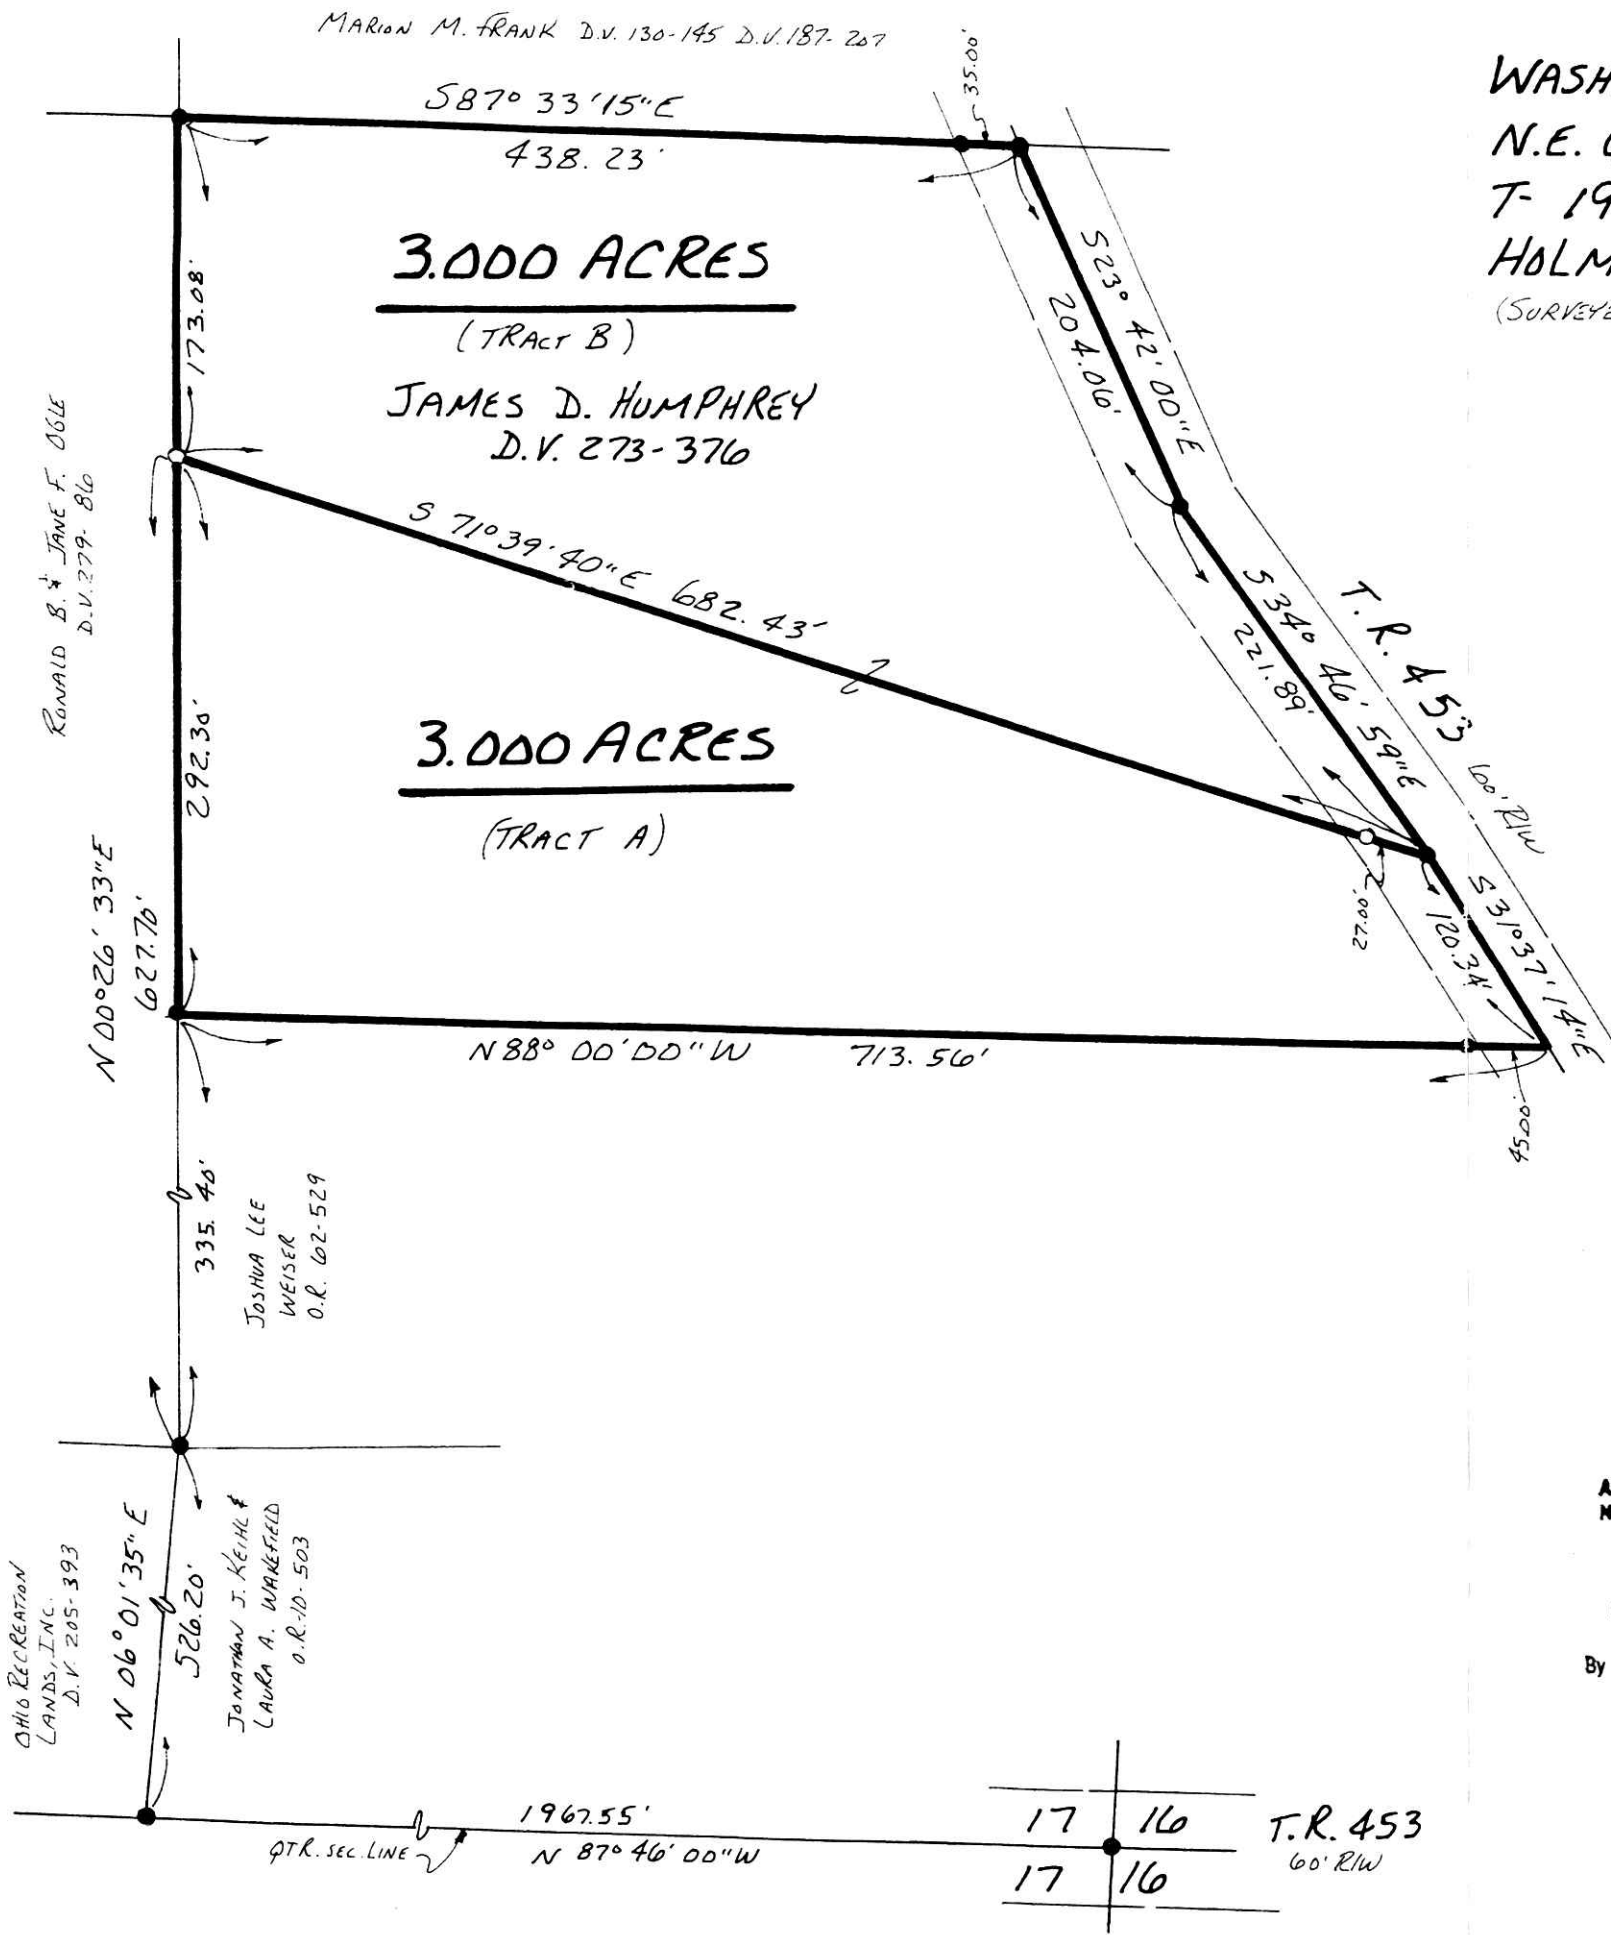


WASHINGTON TOWNSHIP  
N.E. QTR. SECTION 17  
T- 19 N; R- 15 W  
HOLMES COUNTY, OHIO  
(SURVEYED FOR: JAMES HUMPHREY)

200100011803  
Filed for Record in  
HOLMES COUNTY, OH  
SALLY MILLER  
11-21-2001 12:11 pm.  
SMALL PLAT 20.00  
OR Book 18 Page 130 - 130  
off Rec Vol 93 Page 881

200100011803  
MIDLAND  
TITLE  
ASHLAND, OH

010209  
APPROVED FOR TRANSFER ONLY  
NO SUBDIVISION PLAT REQUIRED  
(O.R.C. 711.001 & 711.131)  
Lot(s) not for building unless  
approved by Board of Health.  
HOLMES CO. PLANNING COMM.  
By AO Date 10/24/01

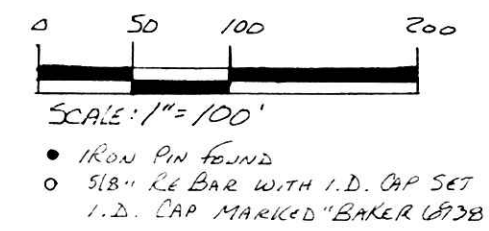

REFERENCES:  
O.R. Vol 10 PAGE 503  
" " 62 " 529  
DEED Vol. 273 PAGE 376  
BEARINGS FROM PLAT Vol. 17  
PAGE 699



I CERTIFY THIS SURVEY TO BE  
CORRECT TO THE BEST OF MY  
KNOWLEDGE.

Donald C. Baker  
DONALD C. BAKER P.S. 6938  
DONALD C. BAKER SURVEYING  
138 N. CLAY ST.  
MILLERSBURG, OH 44654  
PH 330-674-4788

AUGUST 20, 2001

PLAT APPROVED

#70601-M.I.D.  
F.C.C.-KES/DCB

10/25/2001