

Dan M. & Mary V. Raber
(DV250 - 566, DV258 - 731 & DV261 - 621)

(DV275 - 14)

Abe M. & Ruth Raber
(DV275 - 632)

Roy A. & Cindy Miller (OR 38 - 514)

Atlee J. & Fannie Miller
(DV186 - 760, DV210 - 326 & DV250 - 529)

N 89°49'28"E

N 89°57'59"E 2680.42'

1339.27'

1527.05'

1123.37'

30.00'

Center Section 22

SW Quarter
SE Quarter

13.697
ACRES

40.404 ACRES

54.785 ACRES

Doris E. Limbacher
(DV152 - 397 & DV155 - 380)

Doris E. Limbacher
(DV152 - 397)

N 00°00'00"E

1313.26'

N 00°17'28"W

1308.55'

S 46°53'43"E 1002.70'

S 00°20'01"E

Township Road 178 (60' ROW)

Delbert A. & Barbara
Ann Yoder
(DV234 - 765 &
DV235 - 197)

12.000 ACRES

823.80'

522.14'

443.54'

1237.84'

988.48'

11.52'

N 00°20'01"W

416.27'

N 52°17'39"E
451.36'

S 00°20'01"E

345.76'

S 89°37'27"W 1345.94'

S 89°55'49"W 2681.38'

Wayne A. & Wilma Yoder
Roy E. & Laura J. Miller
(DV254 - 137)


Junior E. & Edna Hershberger
(OR 25 - 122)

Levi J. & Dora Miller
(OR 25 - 124)

200100011900
Filed for Record in
HOLMES COUNTY, OH
SALLY MILLER
11-27-2001 01:10 pm.
SMALL PLAT 20.00
OR Book 18 Page 133 - 133
off. Rec. 94 Pgs 424, 427, 430, 433

PLAT APPROVED

11/16/2001 B

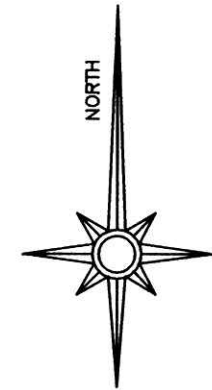

**PLAT OF SURVEY
FOR
DORIS LIMBACHER**

SE Qtr & SW Qtr Sec 22 T-8
R-5
Clark Township
Holmes County, Ohio

I HEREBY CERTIFY THAT THIS
PLAT IS TRUE AND CORRECT.

Ronald L. Smith
RONALD L. SMITH
REGISTRATION NO. 5324

- 5/8" x 30" iron pin set with cap stamped Ron Smith 5324
- Iron pin found
- Stone found

Bearings oriented to west line of 40.69 acre tract
(DV152 - 397 & DV155 - 380)

Pertinent Documents: Volume & Pages as shown

DATE: 10/11/01 SCALE: 1" = 300'

RON SMITH SURVEYING
4180 MURRAY ROAD NW
DOVER, OHIO 44622
(330) 343-4730

COURSE	BEARING	DISTANCE
1	S 69°24'53"E	158.19'
2	S 69°24'53"E	30.00'
3	S 00°20'01"E	53.53'
4	S 69°24'53"E	30.00'
5	S 69°24'53"E	177.30'
6	S 46°53'43"E	157.89'
7	N 88°55'24"E	66.99'

CURVE	RADIUS	TANGENT	LENGTH	DELTA	DEGREE	CHORD	CH. BEARING
A	754.82'	150.27'	296.67'	22°31'09"	7°35'26"	294.76'	S 58°09'18"E
B	804.82'	160.23'	316.32'	22°31'09"	7°07'09"	314.29'	S 58°09'18"E

200100011900
MILLER KYLER
PO BOX 668
NEW PHILADELPHIA, OH 44663