


HARDY TOWNSHIP
3RD QTR., LOTS 3 & 8
T-9 N; R-7 W
HOLMES COUNTY, OHIO

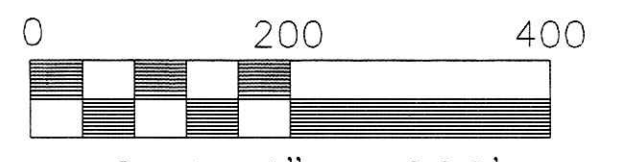

Scale 1" = 200'

- IRON PIN FOUND
- 5/8" REBAR WITH I.D. CAP SET, I.D. CAP MARKED "BAKER 6938"
- STONE FOUND
- ▲ R.R. SPIKE FOUND

REFERENCES:

- DEED VOL. 247 P. 277
- DEED VOL. 246 P. 901
- DEED VOL. 276 P. 450
- OR VOL. 33 P. 808
- OR VOL. 66 P. 22 & 43
- PLAT VOL. 17 P. 146
- PLAT VOL. 16 P. 303

BEARINGS FROM PLAT VOL. 17 PAGE 146

SURVEYED FOR TOM BIRD

200100012001
Filed for Record in
HOLMES COUNTY, OH
SALLY MILLER
12-03-2001 11:05 am.
PLAT MED 21.60
OR Book 18 Page 139 - 139
OR vol 94 pg 852

200100012001
HEARTLAND
TITLE
MILLERSBURG,

INDEXED




I CERTIFY THIS SURVEY TO BE CORRECT TO THE BEST OF MY KNOWLEDGE.

Donald C. Baker
DONALD C. BAKER PS 6938

DATE: OCT. 9, 2001

F.C.C. - FDB C:\JOBS\S-875-01

DONALD C. BAKER SURVEYING
 138 N. CLAY ST.
 MILLERSBURG, OHIO 44654
 PH. 330-674-4788
 FAX 330-674-6027

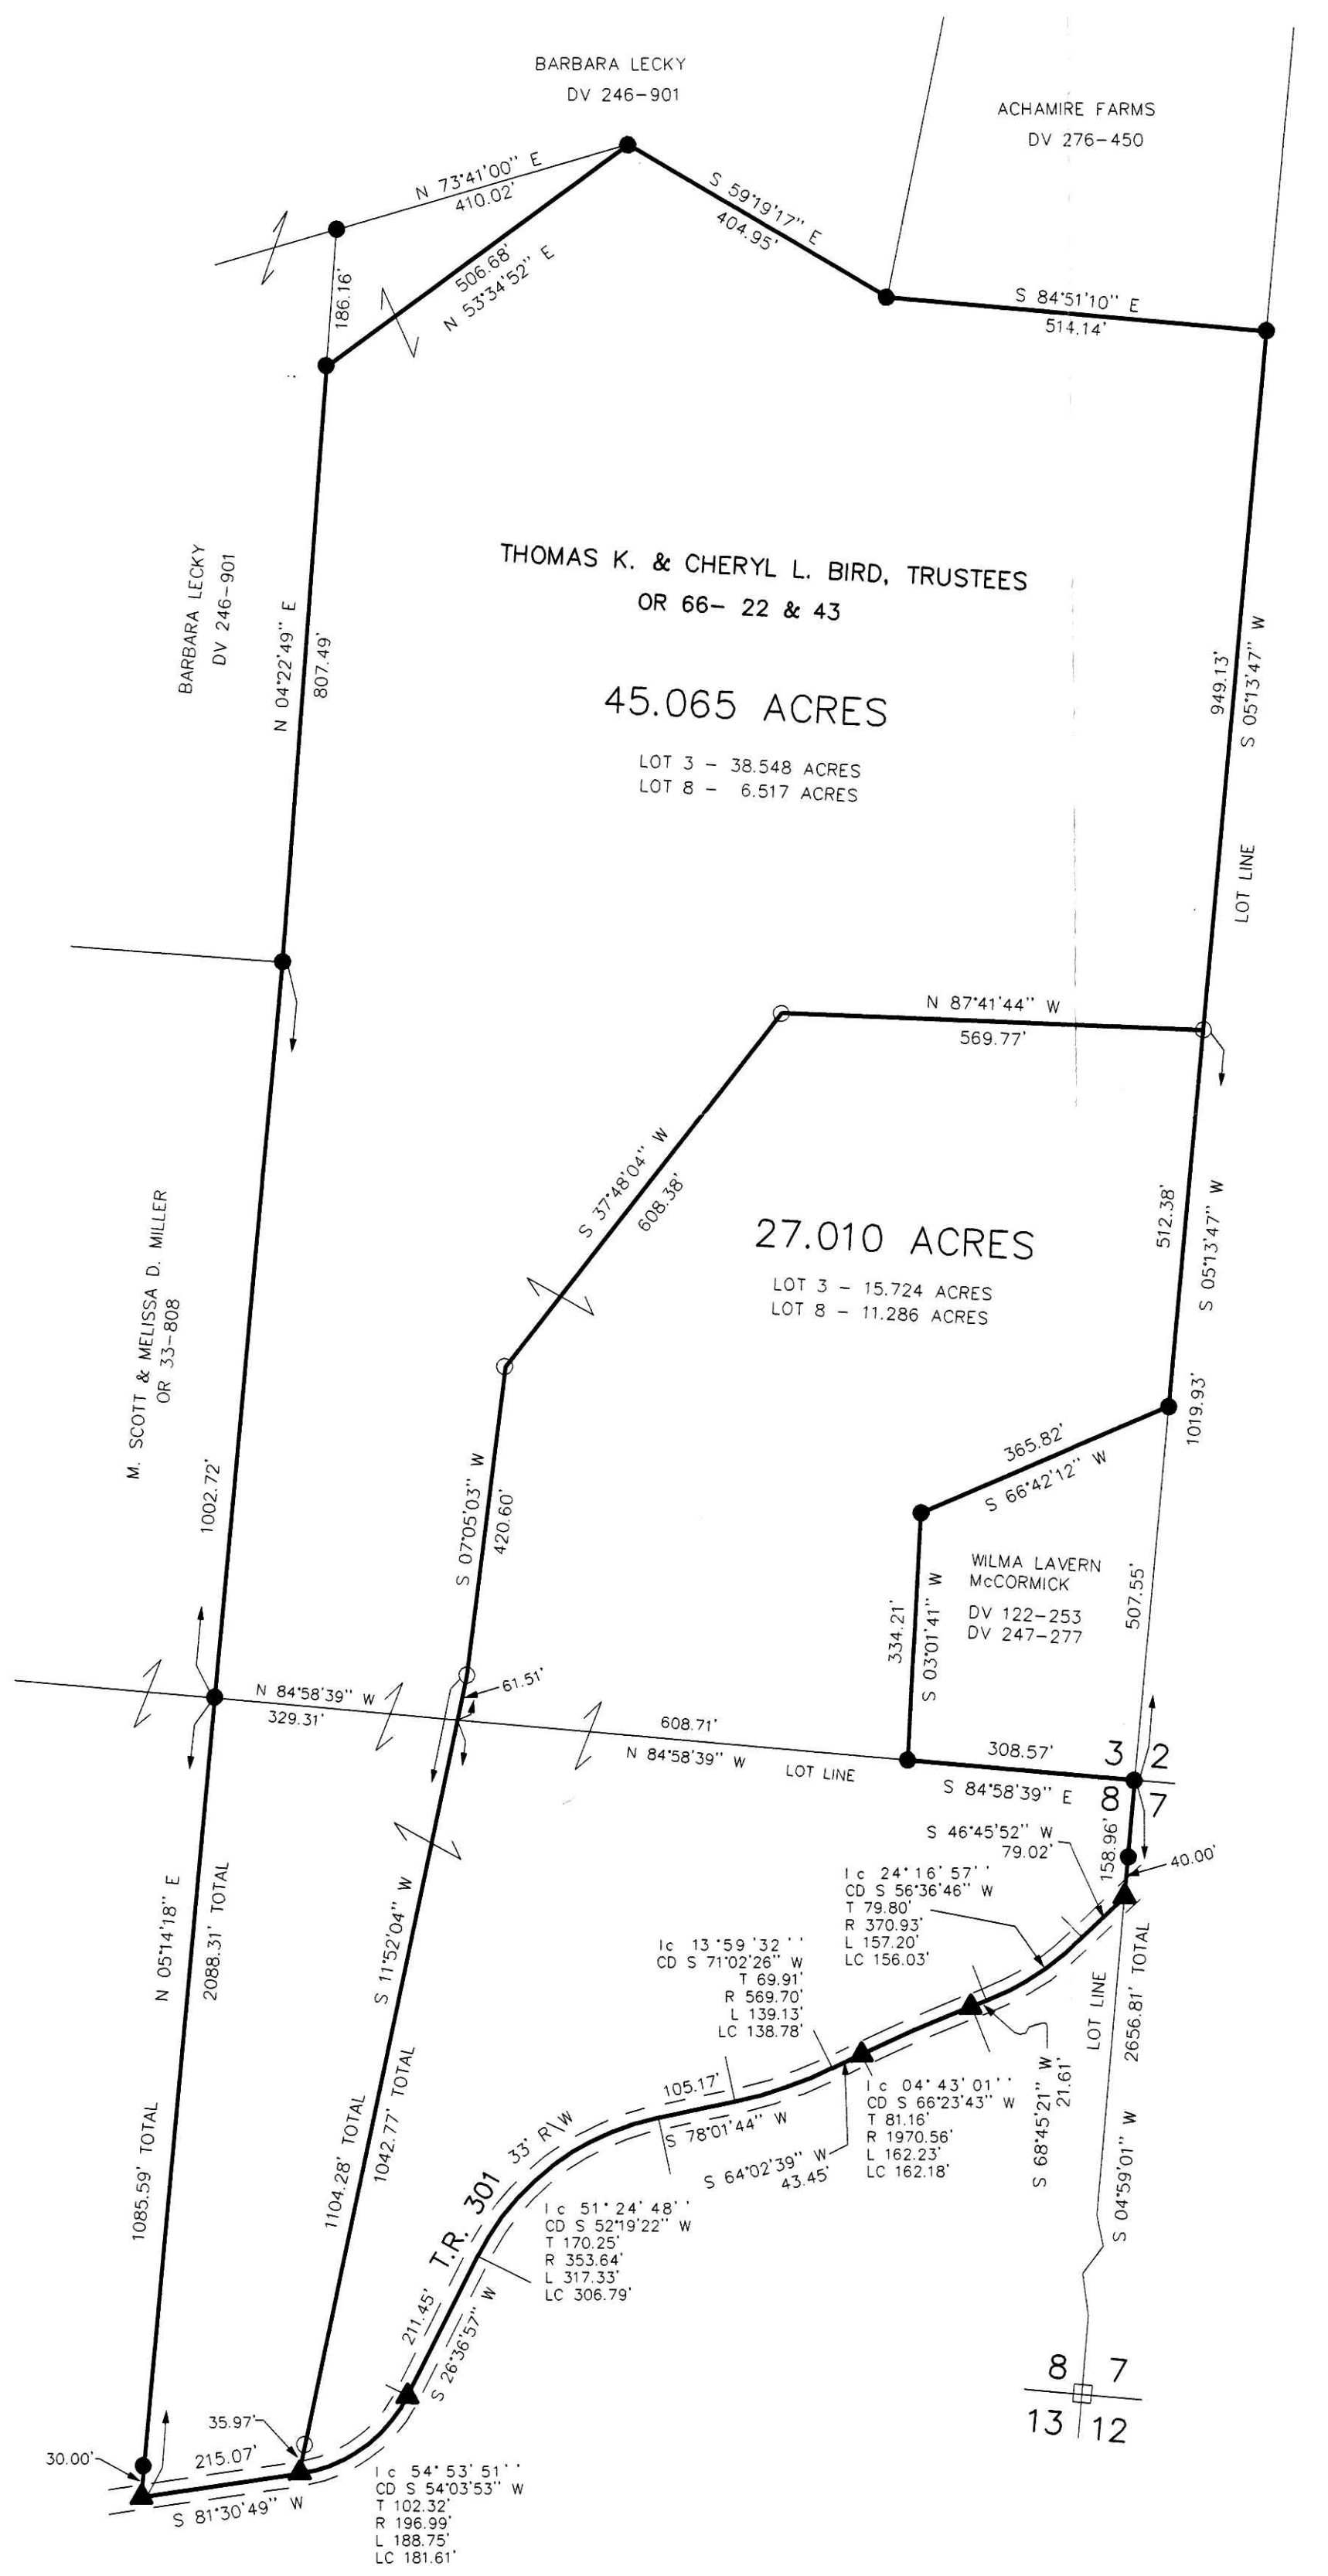

PLAT APPROVED

11/21/2001