

WALNUT CREEK TOWNSHIP
 N.E. QTR. SECTION 21
 T- 9N; R- 5W
 HOLMES COUNTY, OHIO
 (SURVEYED FOR: MARVIN WENGERD)



SCALE: 1" = 100'
 • 1 R.O.N P.N FOUND
 ○ 5/8" RE BAR WITH I.D. CAP SET
 I.D. CAP MARKED "BAKER 6938"


REFERENCES:

DEED VOL. 212 PAGE 578
 " " 190 " 689
 O.R. VOL. 75 PAGE 159

BEARINGS FROM PLAT VOL. 8
 PAGE 383

200100012225
 Filed for Record in
 HOLMES COUNTY, OH
 SALLY MILLER
 12-12-2001 02:16 pm.
 SMALL PLAT 20.00
 OR Book 18 Page 149 - 149
 GR vol 96 pg 91

INDEXED

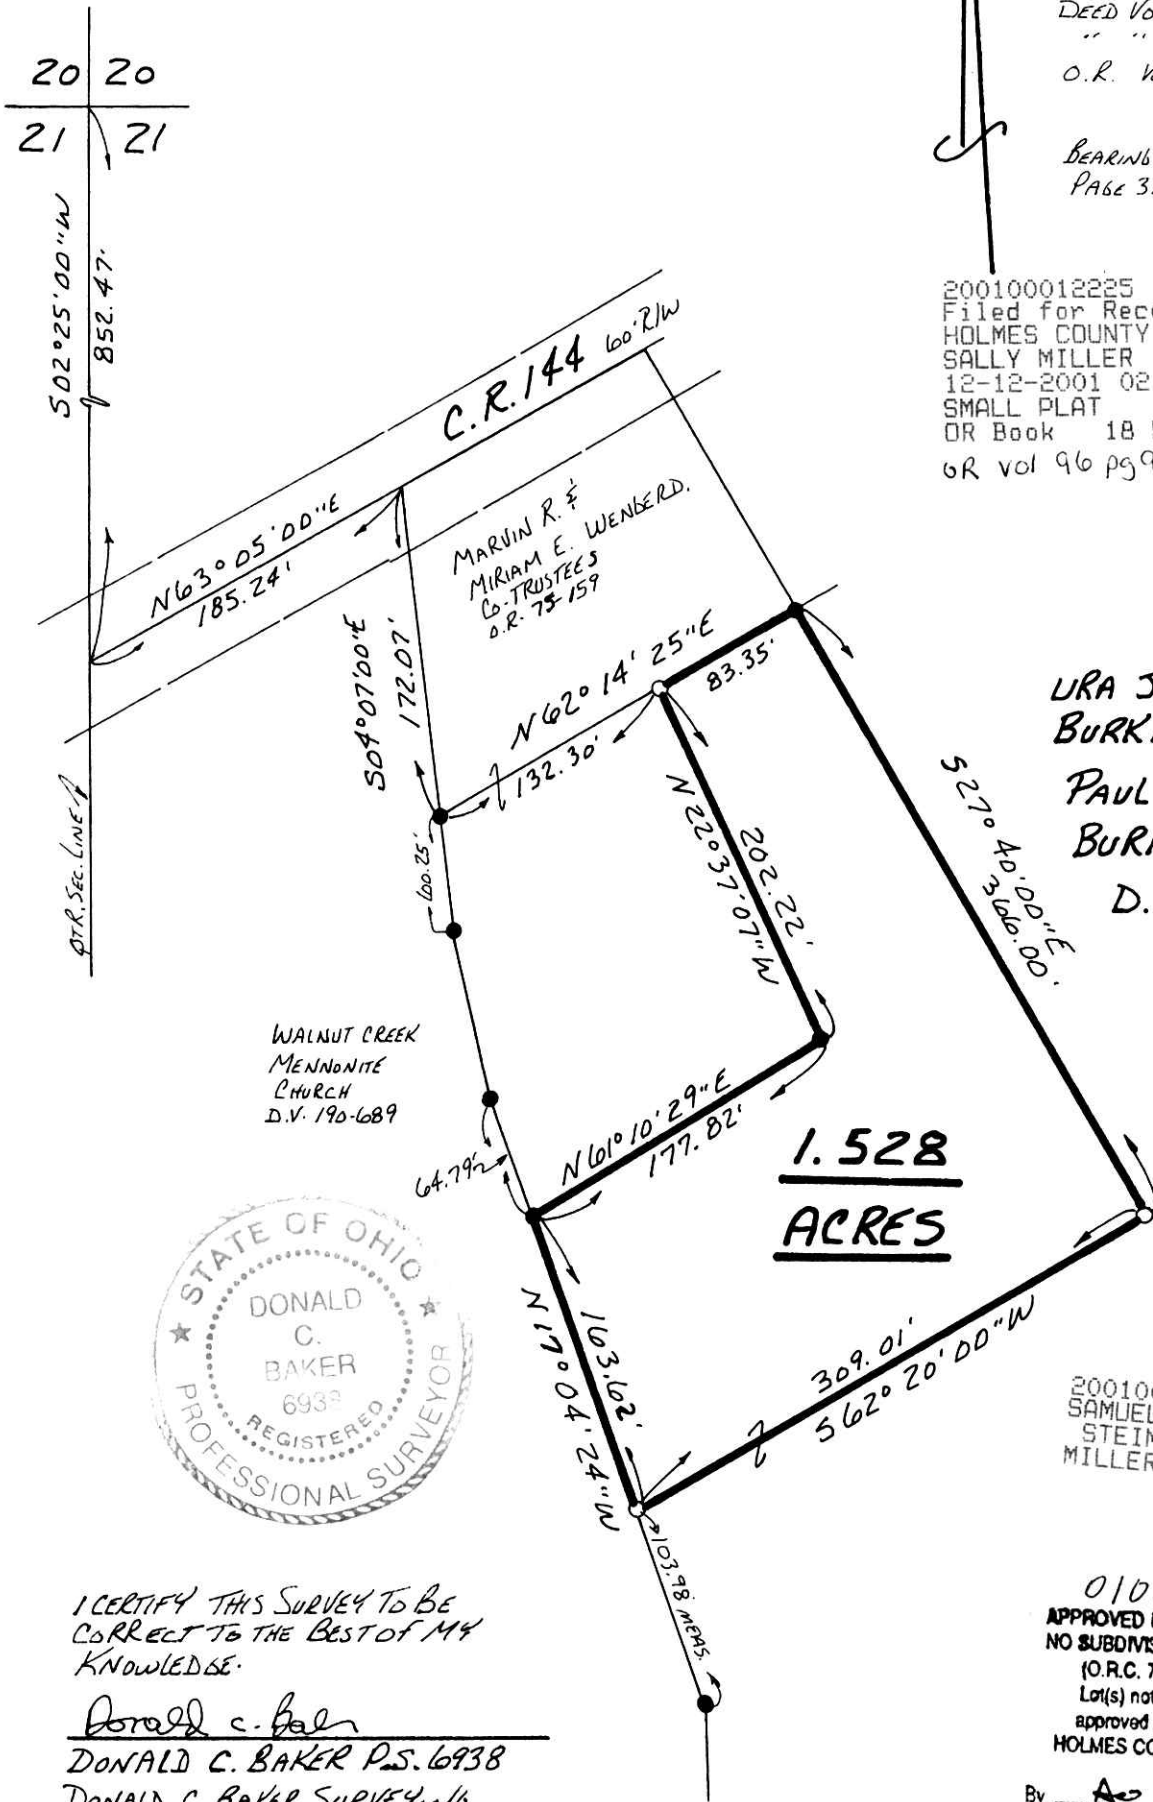

URA J. & ADA
 BURKHOLDER
 PAUL U. & AMANDA
 BURKHOLDER
 D.V. 212-578



I CERTIFY THIS SURVEY TO BE
 CORRECT TO THE BEST OF MY
 KNOWLEDGE.

Donald C. Baker
 DONALD C. BAKER P.S. 6938
 DONALD C. BAKER SURVEY, NO
 138 N. CLAY ST.
 MILLERSBURG, OHIO 44654
 PH. 330-674-4788
 OCTOBER 2, 2001

79601-M.L.DAVIS
 F.C.C. F.D. BAKER

200100012225
 SAMUEL M
 STEIMEL ATTY
 MILLERSBURG,

010237
 APPROVED FOR TRANSFER ONLY
 NO SUBDIVISION PLAT REQUIRED
 (O.R.C. 711.001 & 711.131)
 Lot(s) not for building unless
 approved by Board of Health,
 HOLMES CO. PLANNING COMM.

By AS Date 12/7/01

PLAT APPROVED

12/10/2001