


# BERLIN TOWNSHIP 3RD. QTR. LOT 28 T-9N; R-5W HOLMES COUNTY, OHIO (SURVEYED FOR: IVAN MAST)

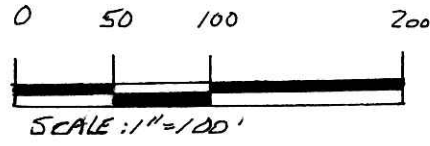

- IRON PIN FOUND
- △ R.R. SPIKE SET
- 5/8" RE BAR WITH I.D. CAP SET  
I.D. CAP MARKED "BAKER 6938"

### REFERENCES:

DEED VOL. 276 PAGE 406  
" " 277 " 704

BEARINGS FROM PLAT VOL. 8 PAGE 161




I CERTIFY THIS SURVEY TO BE CORRECT  
TO THE BEST OF MY KNOWLEDGE.

*Donald C. Baker*

DONALD C. BAKER P.S. 6938  
DONALD C. BAKER SURVEYING  
138 N. CLAY ST.  
MILLERSBURG, OHIO 44654  
PH. (330) 674-4788

SEPTEMBER 24, 2001


# 76801 - M.L. DAVIS  
F.C.C. - F.D. BAKER

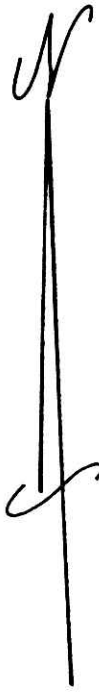

INDEXED

200100012299  
Filed for Record in  
HOLMES COUNTY, OH  
SALLY MILLER  
12-17-2001 01:24 pm.  
SMALL PLAT 20.00  
OR Book 18 Page 150 - 150  
OR VOL 18 page 398

200100012299  
MILLER & MAST LTD  
MILLERSBURG, OH 44654

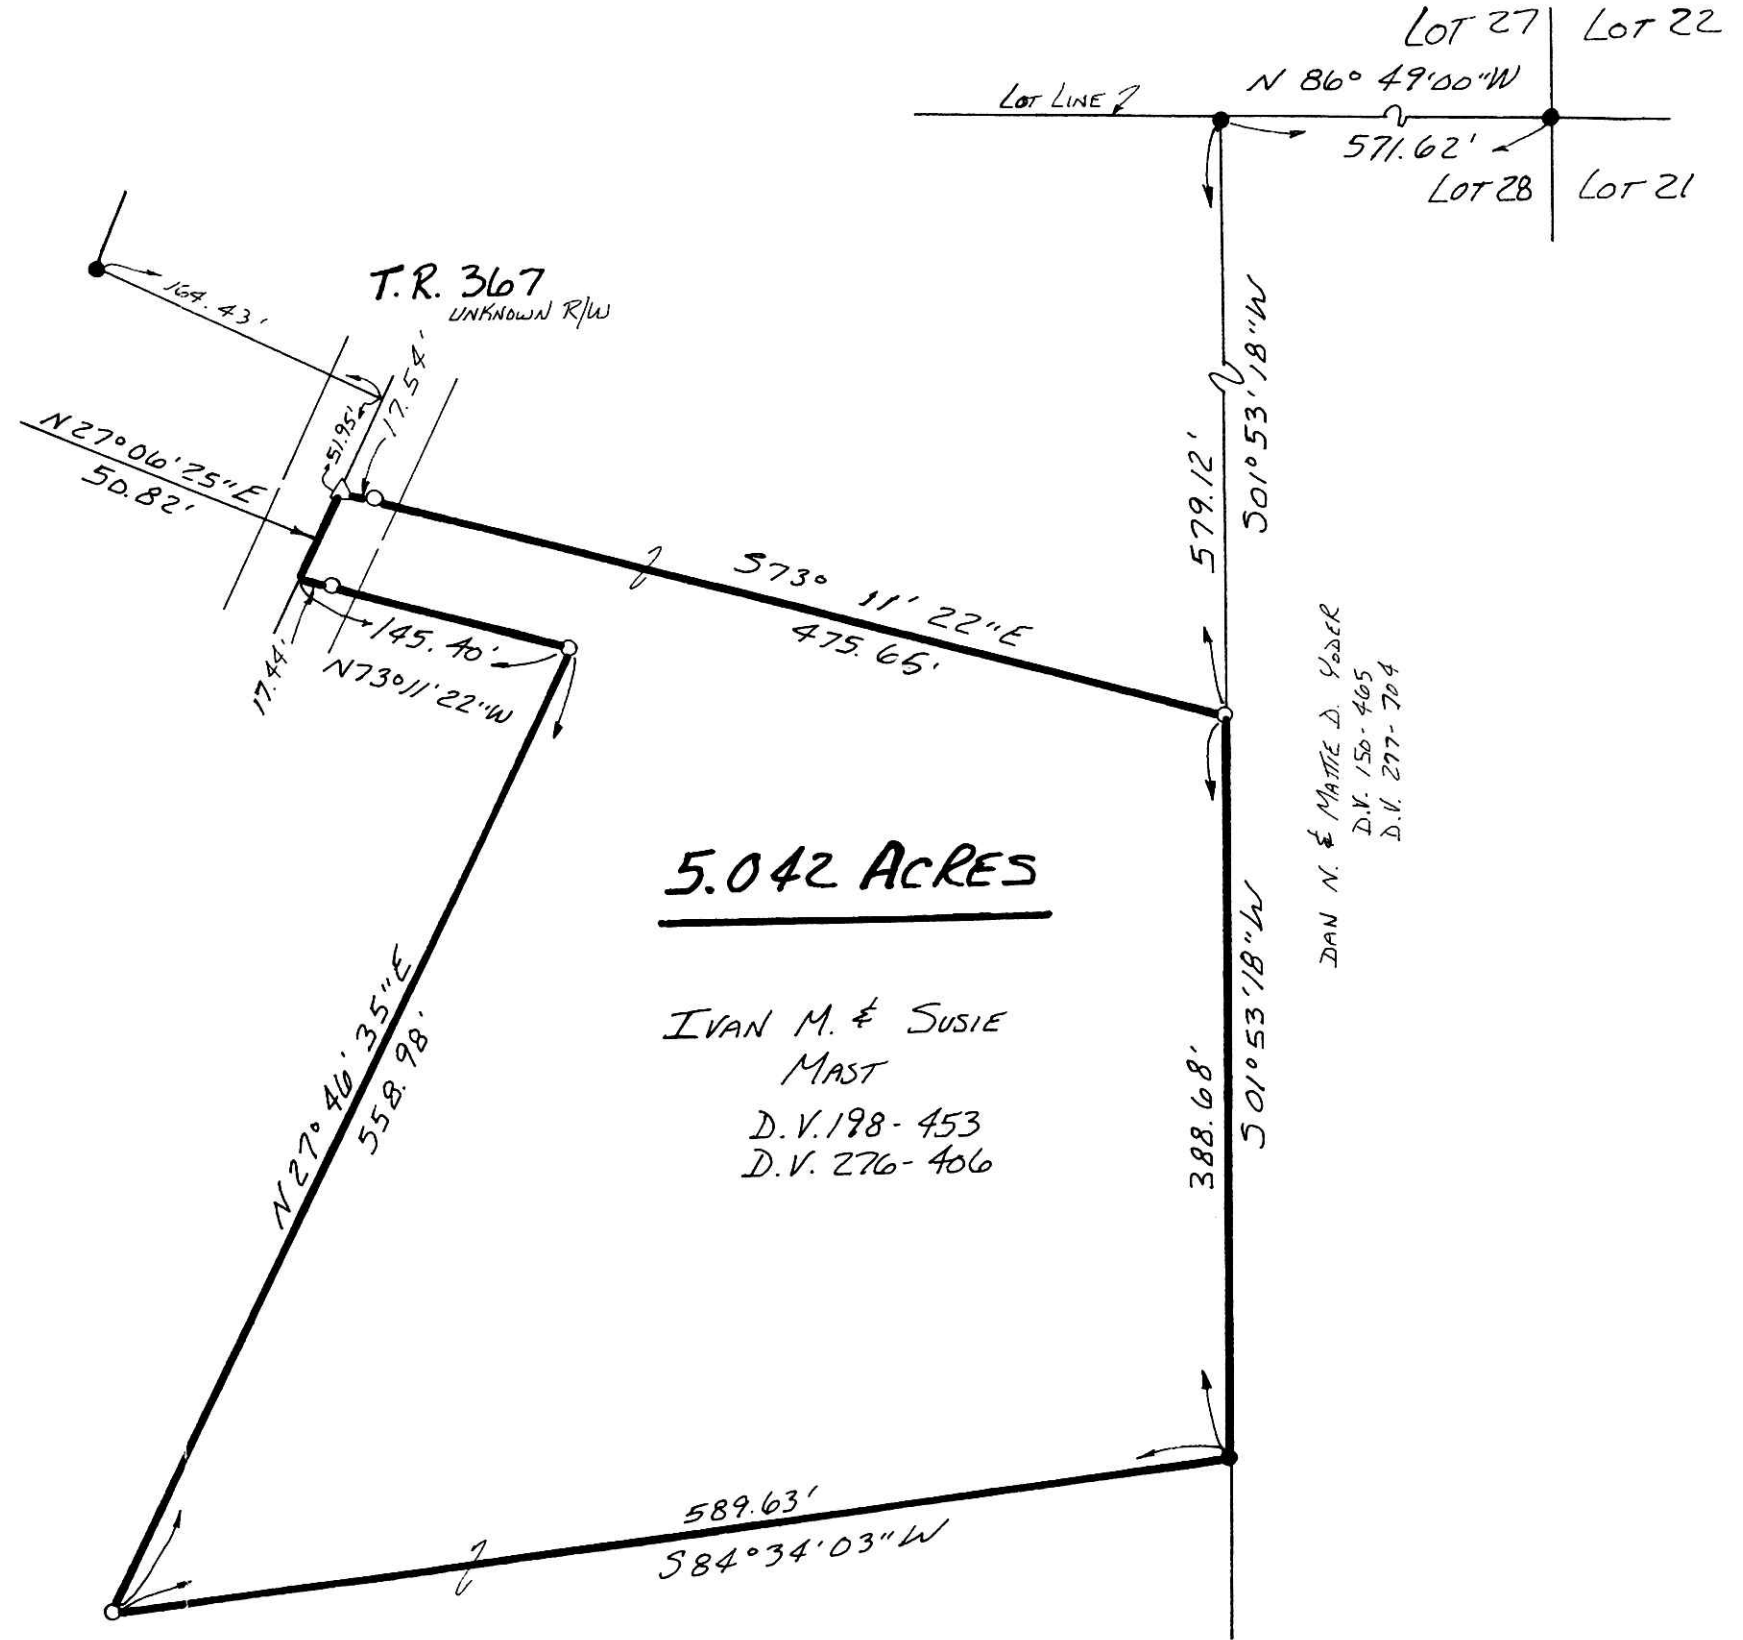

PLAT APPROVED

*12/17/01/sg*