



BERLIN TOWNSHIP
S.W. QTR. SECTION 7
T-9N R-5W
HOLMES COUNTY, OHIO

RESURVEY OF DEED VOL. 226 PAGE 237
 TRACTS 1, 2 & 3

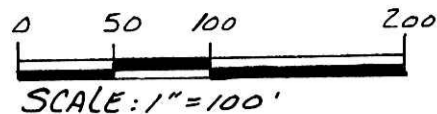

- ▲ R.R. SPIKE FOUND
- IRON PIN FOUND
- △ R.R. SPIKE SET
- 5/8" RE BAR WITH I.D. CAP SET
- I.D. CAP MARKED "BAKER 6938"

200100012344
 Filed for Record in
 HOLMES COUNTY, OH
 SALLY MILLER
 12-19-2001 08:57 am.
 SMALL PLAT 20.00
 DR Book 18 Page 152 - 152
 or vol 96 pg 607

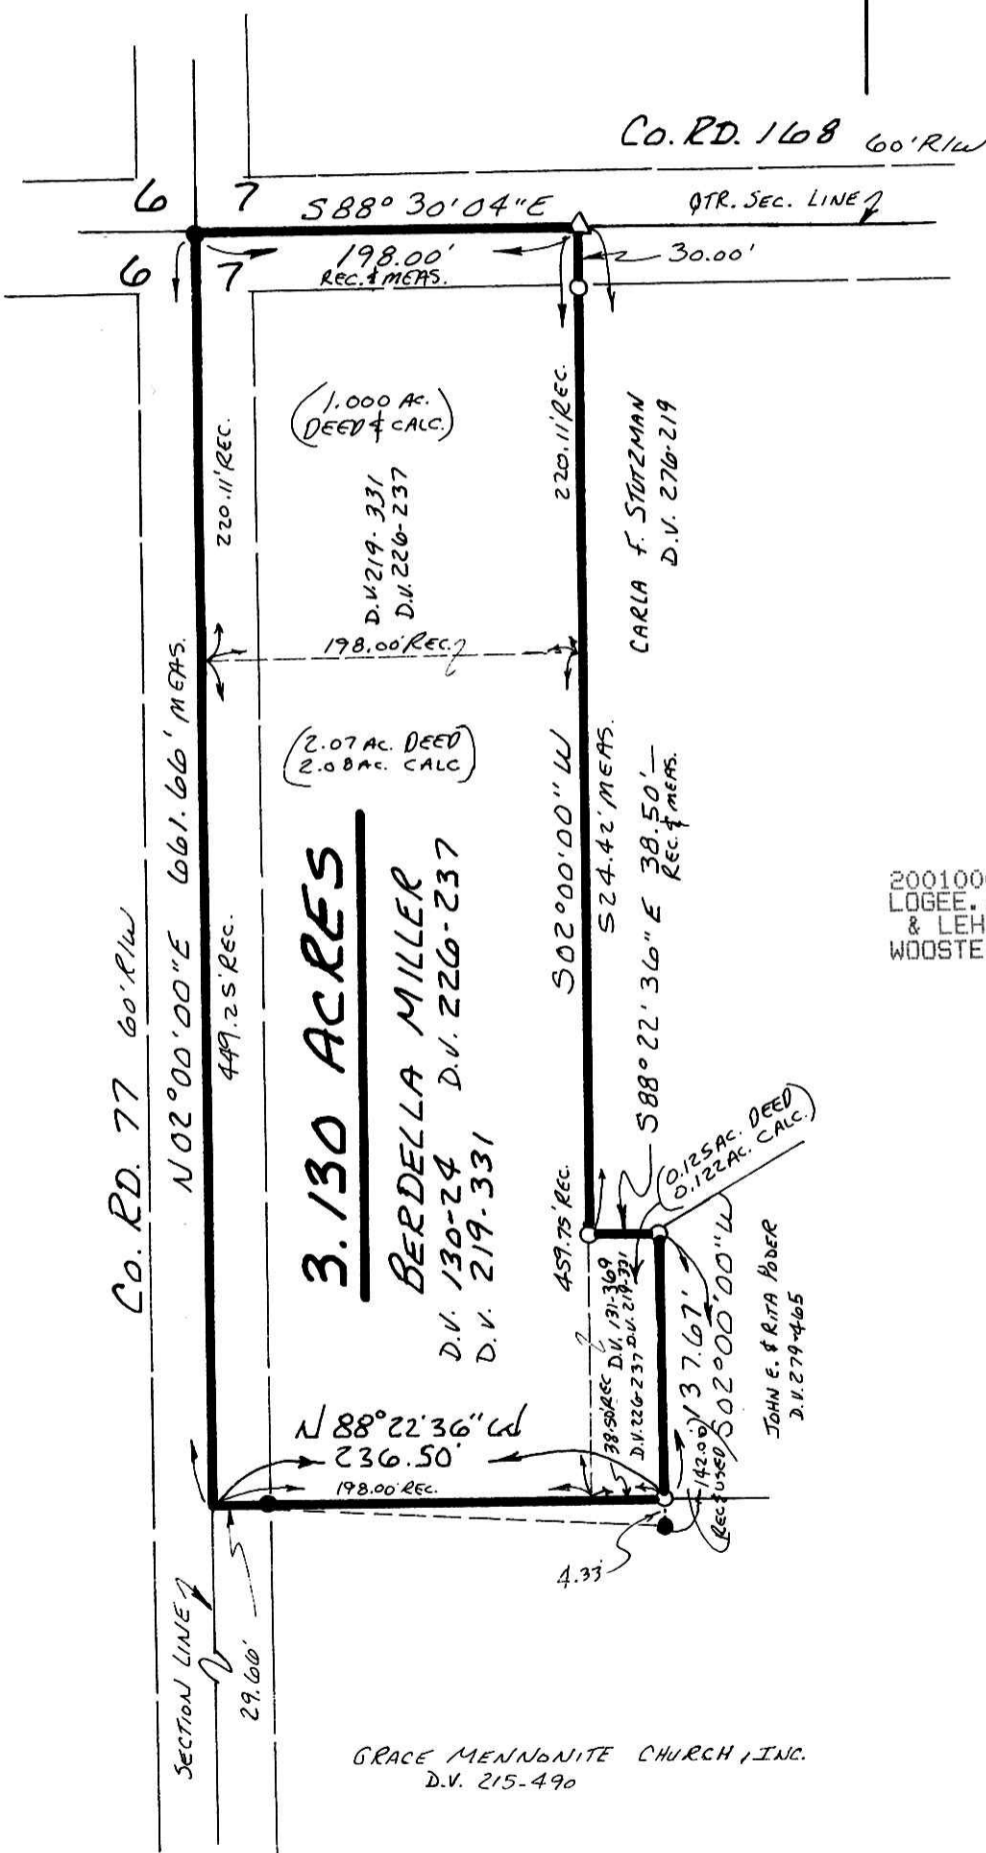

INDEXED

REFERENCES:

- DEED Vol. 219 PAGE 331
- DEED Vol. 226 PAGE 237
- DEED Vol. 223 PAGE 418
- PLAT Vol. 8 PAGE 830

BEARINGS FROM DEED
 Vol. 219 PAGE 331

200100012344
 LOGEE...
 & LEHMAN ATTYS
 WOOSTER, OH



I CERTIFY THIS SURVEY TO BE
 CORRECT TO THE BEST OF MY
 KNOWLEDGE.

Donald C. Baker
 DONALD C. BAKER P.S. 6938
 138 N. CLAY ST.
 MILLERSBURG, OHIO 44654
 PH. 330-674-4788

NOVEMBER 19, 1993

PLAT APPROVED

11/29/2001-B

64193-MLS
 REVISED AUGUST 2, 2001
 #60701-M.L.DAVIS
 (TO UPDATE ADS/DINERS)

GRACE MENNONITE CHURCH, INC.
 D.V. 215-490