

HARDY TOWNSHIP
2ND. QTR., LOT 16
T-9 N; R-7 W
HOLMES COUNTY, OHIO


(SURVEYED FOR HOLMES-WAYNE ELECTRIC)

REFERENCES:


DEED VOL. 185 PAGE 434
DEED VOL. 254 PAGE 556

PLAT VOL. 16 PAGE 303

BEARINGS FROM PLAT VOL. 13 PAGE 303

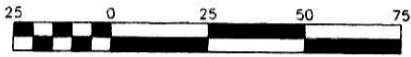

- IRON PIN FOUND
- 5/8" REBAR WITH I.D. CAP SET I.D. CAP MARKED "BAKER 6938"

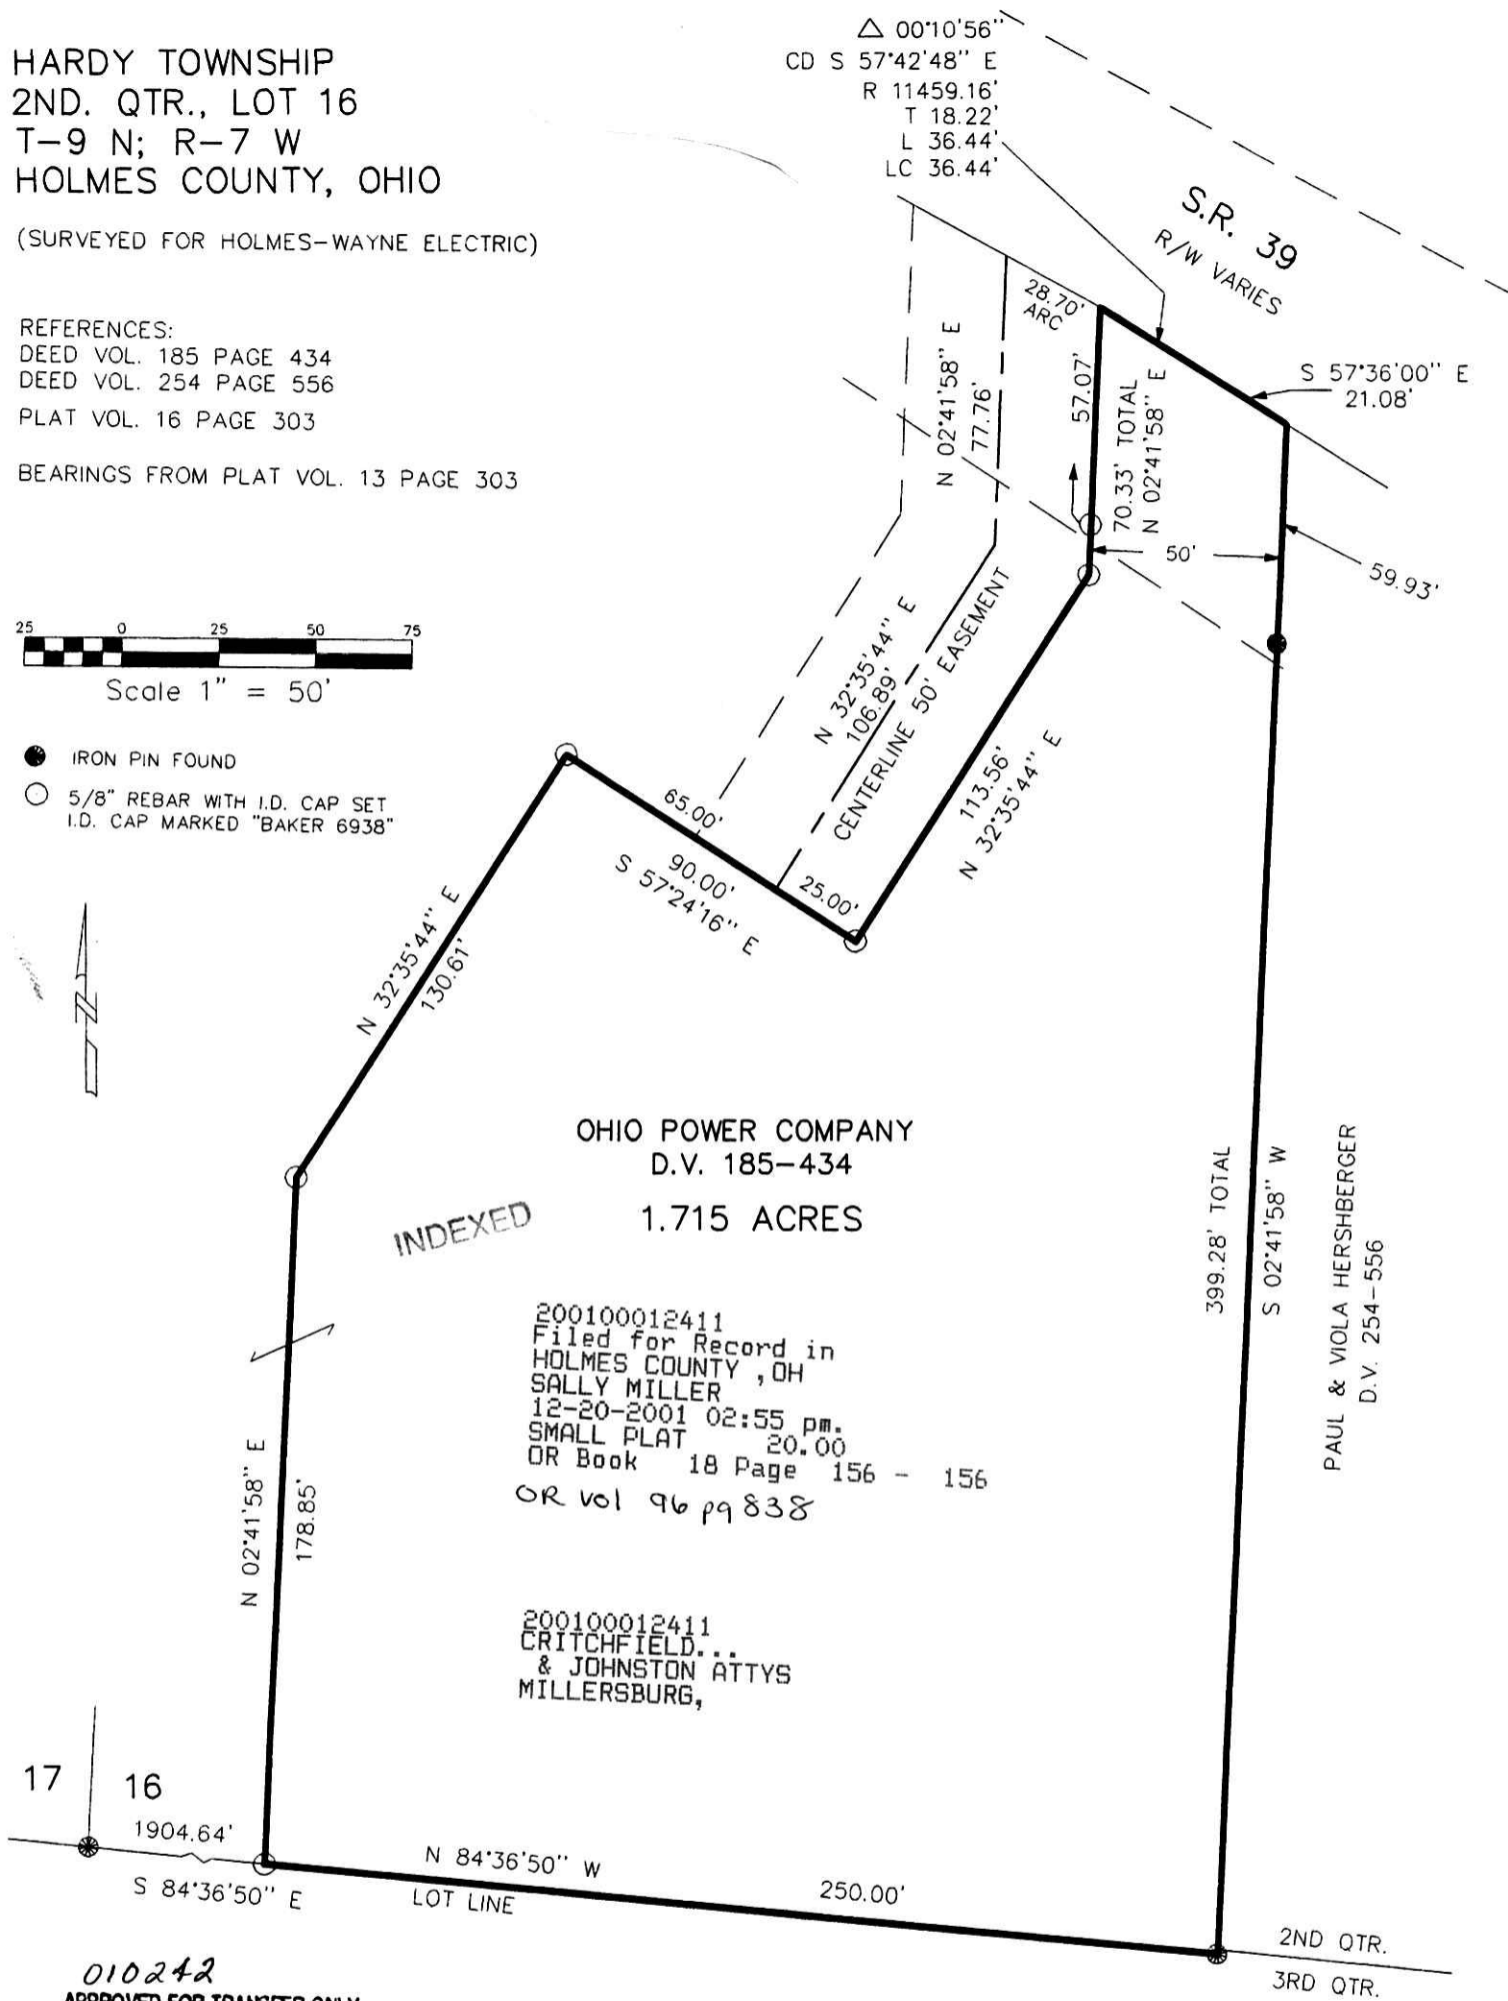


INDEXED

OHIO POWER COMPANY
D.V. 185-434
1.715 ACRES

200100012411
Filed for Record in
HOLMES COUNTY, OH
SALLY MILLER
12-20-2001 02:55 pm.
SMALL PLAT 20.00
OR Book 18 Page 156 - 156
OR vol 96 pg 838

200100012411
CRITCHFIELD...
& JOHNSTON ATTYS
MILLERSBURG,

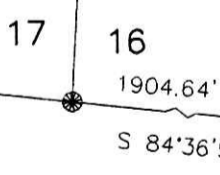

010242
APPROVED FOR TRANSFER ONLY
NO SUBDIVISION PLAT REQUIRED
(O.R.C. 711.001 & 711.131)
Lot(s) not for building unless
approved by Board of Health.
HOLMES CO. PLANNING COMM.

By AO Date 12/18/01



I CERTIFY THIS SURVEY TO BE CORRECT
TO THE BEST OF MY KNOWLEDGE.

Donald C. Baker
DONALD C. BAKER P.S. 6938

● DONALD C. BAKER SURVEYING
138 N. CLAY ST.
MILLERSBURG, OHIO 44654
PH. 330-674-4788
FAX 330-674-6027

PLAT APPROVED

DCB/FDB/ FCC DATE AUG. 21, 2001
File name: C:\JOBS1\S-684-01

12/18/2001