

18 PAGE 180
 VOL 180
 SCALED: 1" = 60'
 ▲ R.R. SPIKE FOUND
 ● IRON PIN FOUND
 ○ 5/8" RE BAR WITH I.D. CAP SET
 I.D. CAP MARKED "BAKER 6938"



WALNUT CREEK TOWNSHIP
 N.W. QTR. SECTION 21
 T-9N; R-5W
 HOLMES COUNTY, OHIO
 (SURVEY FOR: MARK COBLENTZ & WALNUT CREEK FOODS)

REFERENCES:
 DEED VOL. 215 PAGE 927
 O.R. VOL. 65 PAGE 773
 PLAT VOL. 14 PAGE 961
 " " 17 " 118

BEARINGS FROM PLAT VOL. 14 PAGE 961

200200012980
 Filed for Record in
 HOLMES COUNTY, OH
 SALLY MILLER
 01-17-2002 01:30 pm.
 SMALL PLAT 20.00
 OR Book 18 Page 180 - 180
 OR 100 pg 15


INDEXED

200200012980
 PAUL A
 MILLER LAW
 MILLERSBURG,

IVAN L. & MARY J.
 MILLER
 D.V. 215-927

STACI E. COBLENTZ
 O.R. 65-773

C.R. 145
 60' R/W

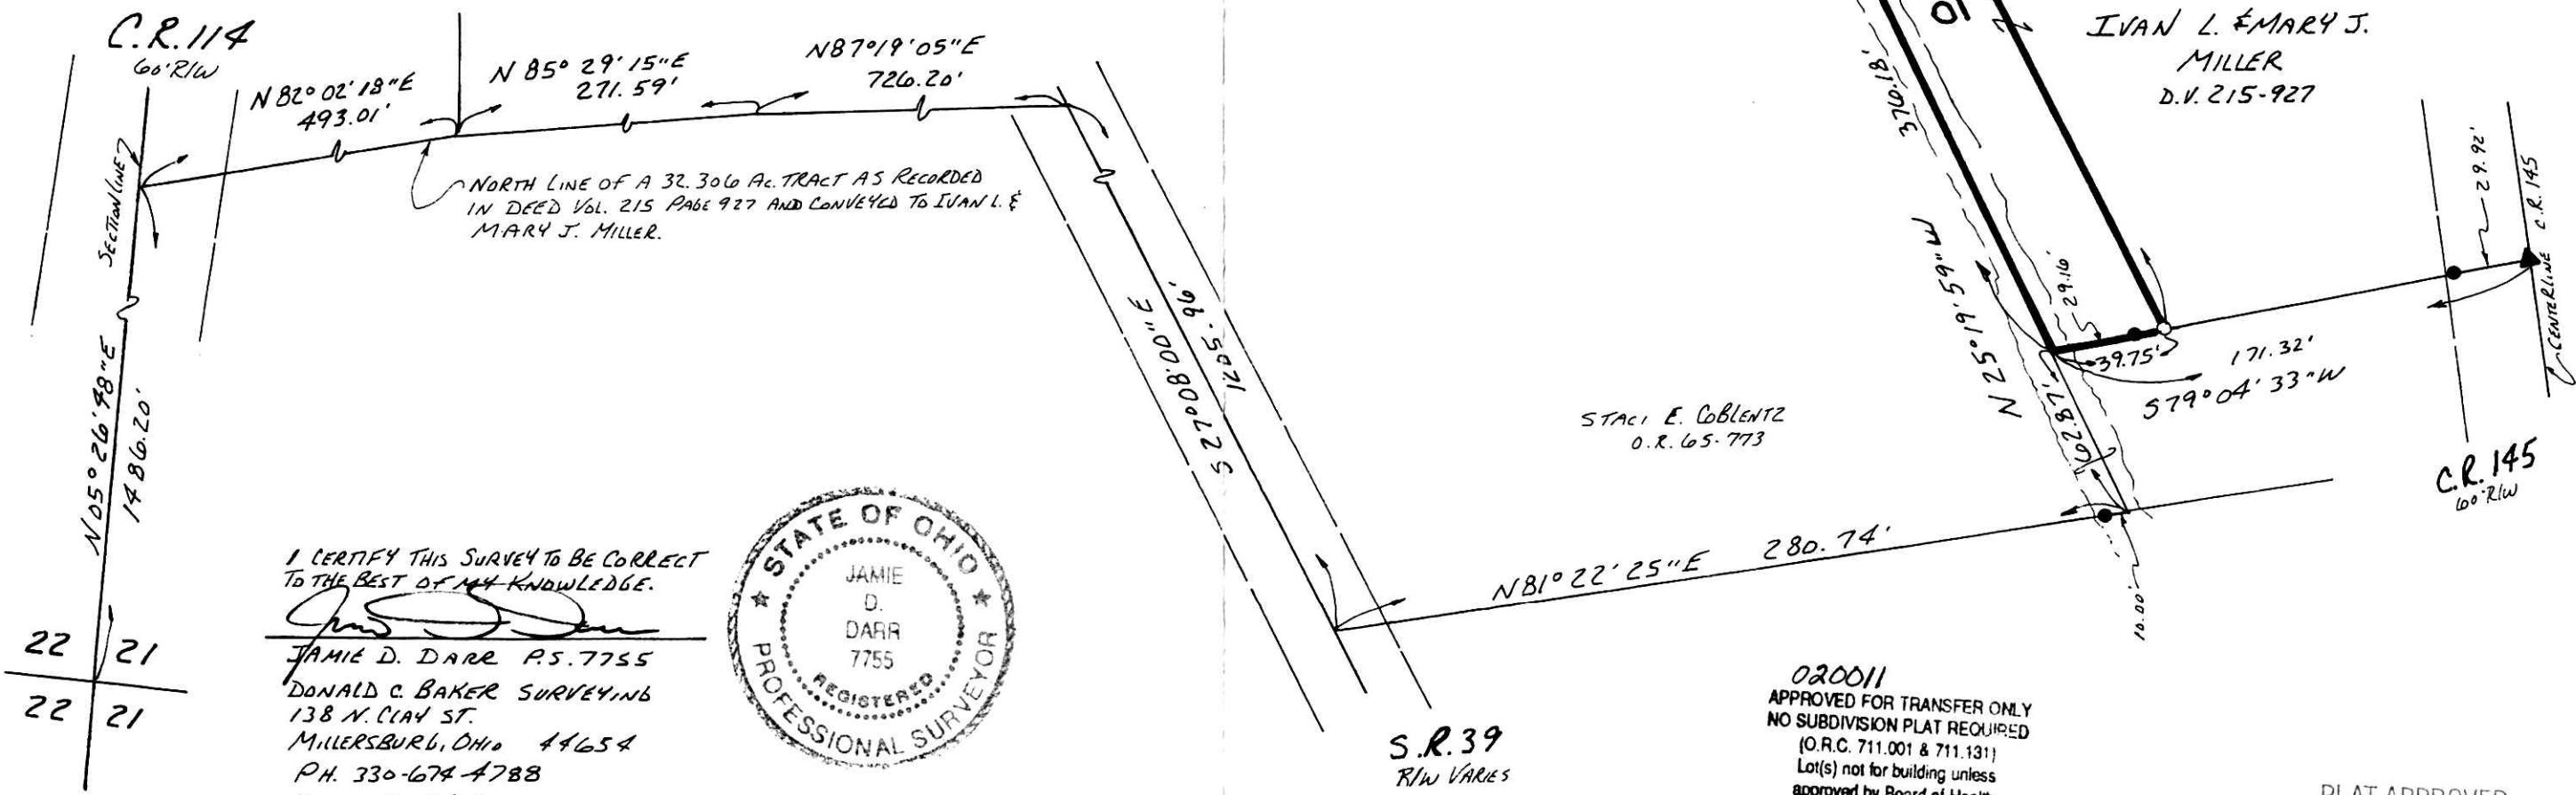

I CERTIFY THIS SURVEY TO BE CORRECT
 TO THE BEST OF MY KNOWLEDGE.
 JAMIE D. DARR P.S. 7755
 DONALD C. BAKER SURVEYING
 138 N. CLAY ST.
 MILLERSBURG, OHIO 44654
 PH. 330-674-4788
 DECEMBER 6, 2001
 # 99801 - M.L. DAVIS
 F.C.C. - J.D. DARR



020011
 APPROVED FOR TRANSFER ONLY
 NO SUBDIVISION PLAT REQUIRED
 (O.R.C. 711.001 & 711.131)
 Lot(s) not for building unless
 approved by Board of Health.
 HOLMES CO. PLANNING COMM.
 By AD Date 11/17/2002

PLAT APPROVED
 11/17/2002