

PAINT TOWNSHIP
3RD. QTR. LOT 3
T. 10N. R. 5W
HOLMES COUNTY, OHIO
(SURVEYED FOR: ROY MAST)



- SCALE: 1" = 60'
- ▲ R.R. SPIKE FOUND
 - IRON PIN FOUND
 - 5/8" RE BAR WITH I.D. CAP SET
 - I.D. CAP MARKED "BAKER 6938"

REFERENCES:


- DEED VOL. 214 PAGE 702
- O.R. VOL. 35 PAGE 782
- I.R. VOL. 37 PAGE 189

BEARINGS FROM PLAT VOL. 17 PAGE 192

200200013244
Filed for Record in
HOLMES COUNTY, OH
SALLY MILLER
01-28-2002 02:51 pm.
SMALL PLAT 20.00
OR Book 18 Page 188 - 189
OR vol 101 pgs 216+218

INDEXED

200200013244
CRITCHFIELD, ...
& JOHNSTON ATTYS
MILLERSBURG,

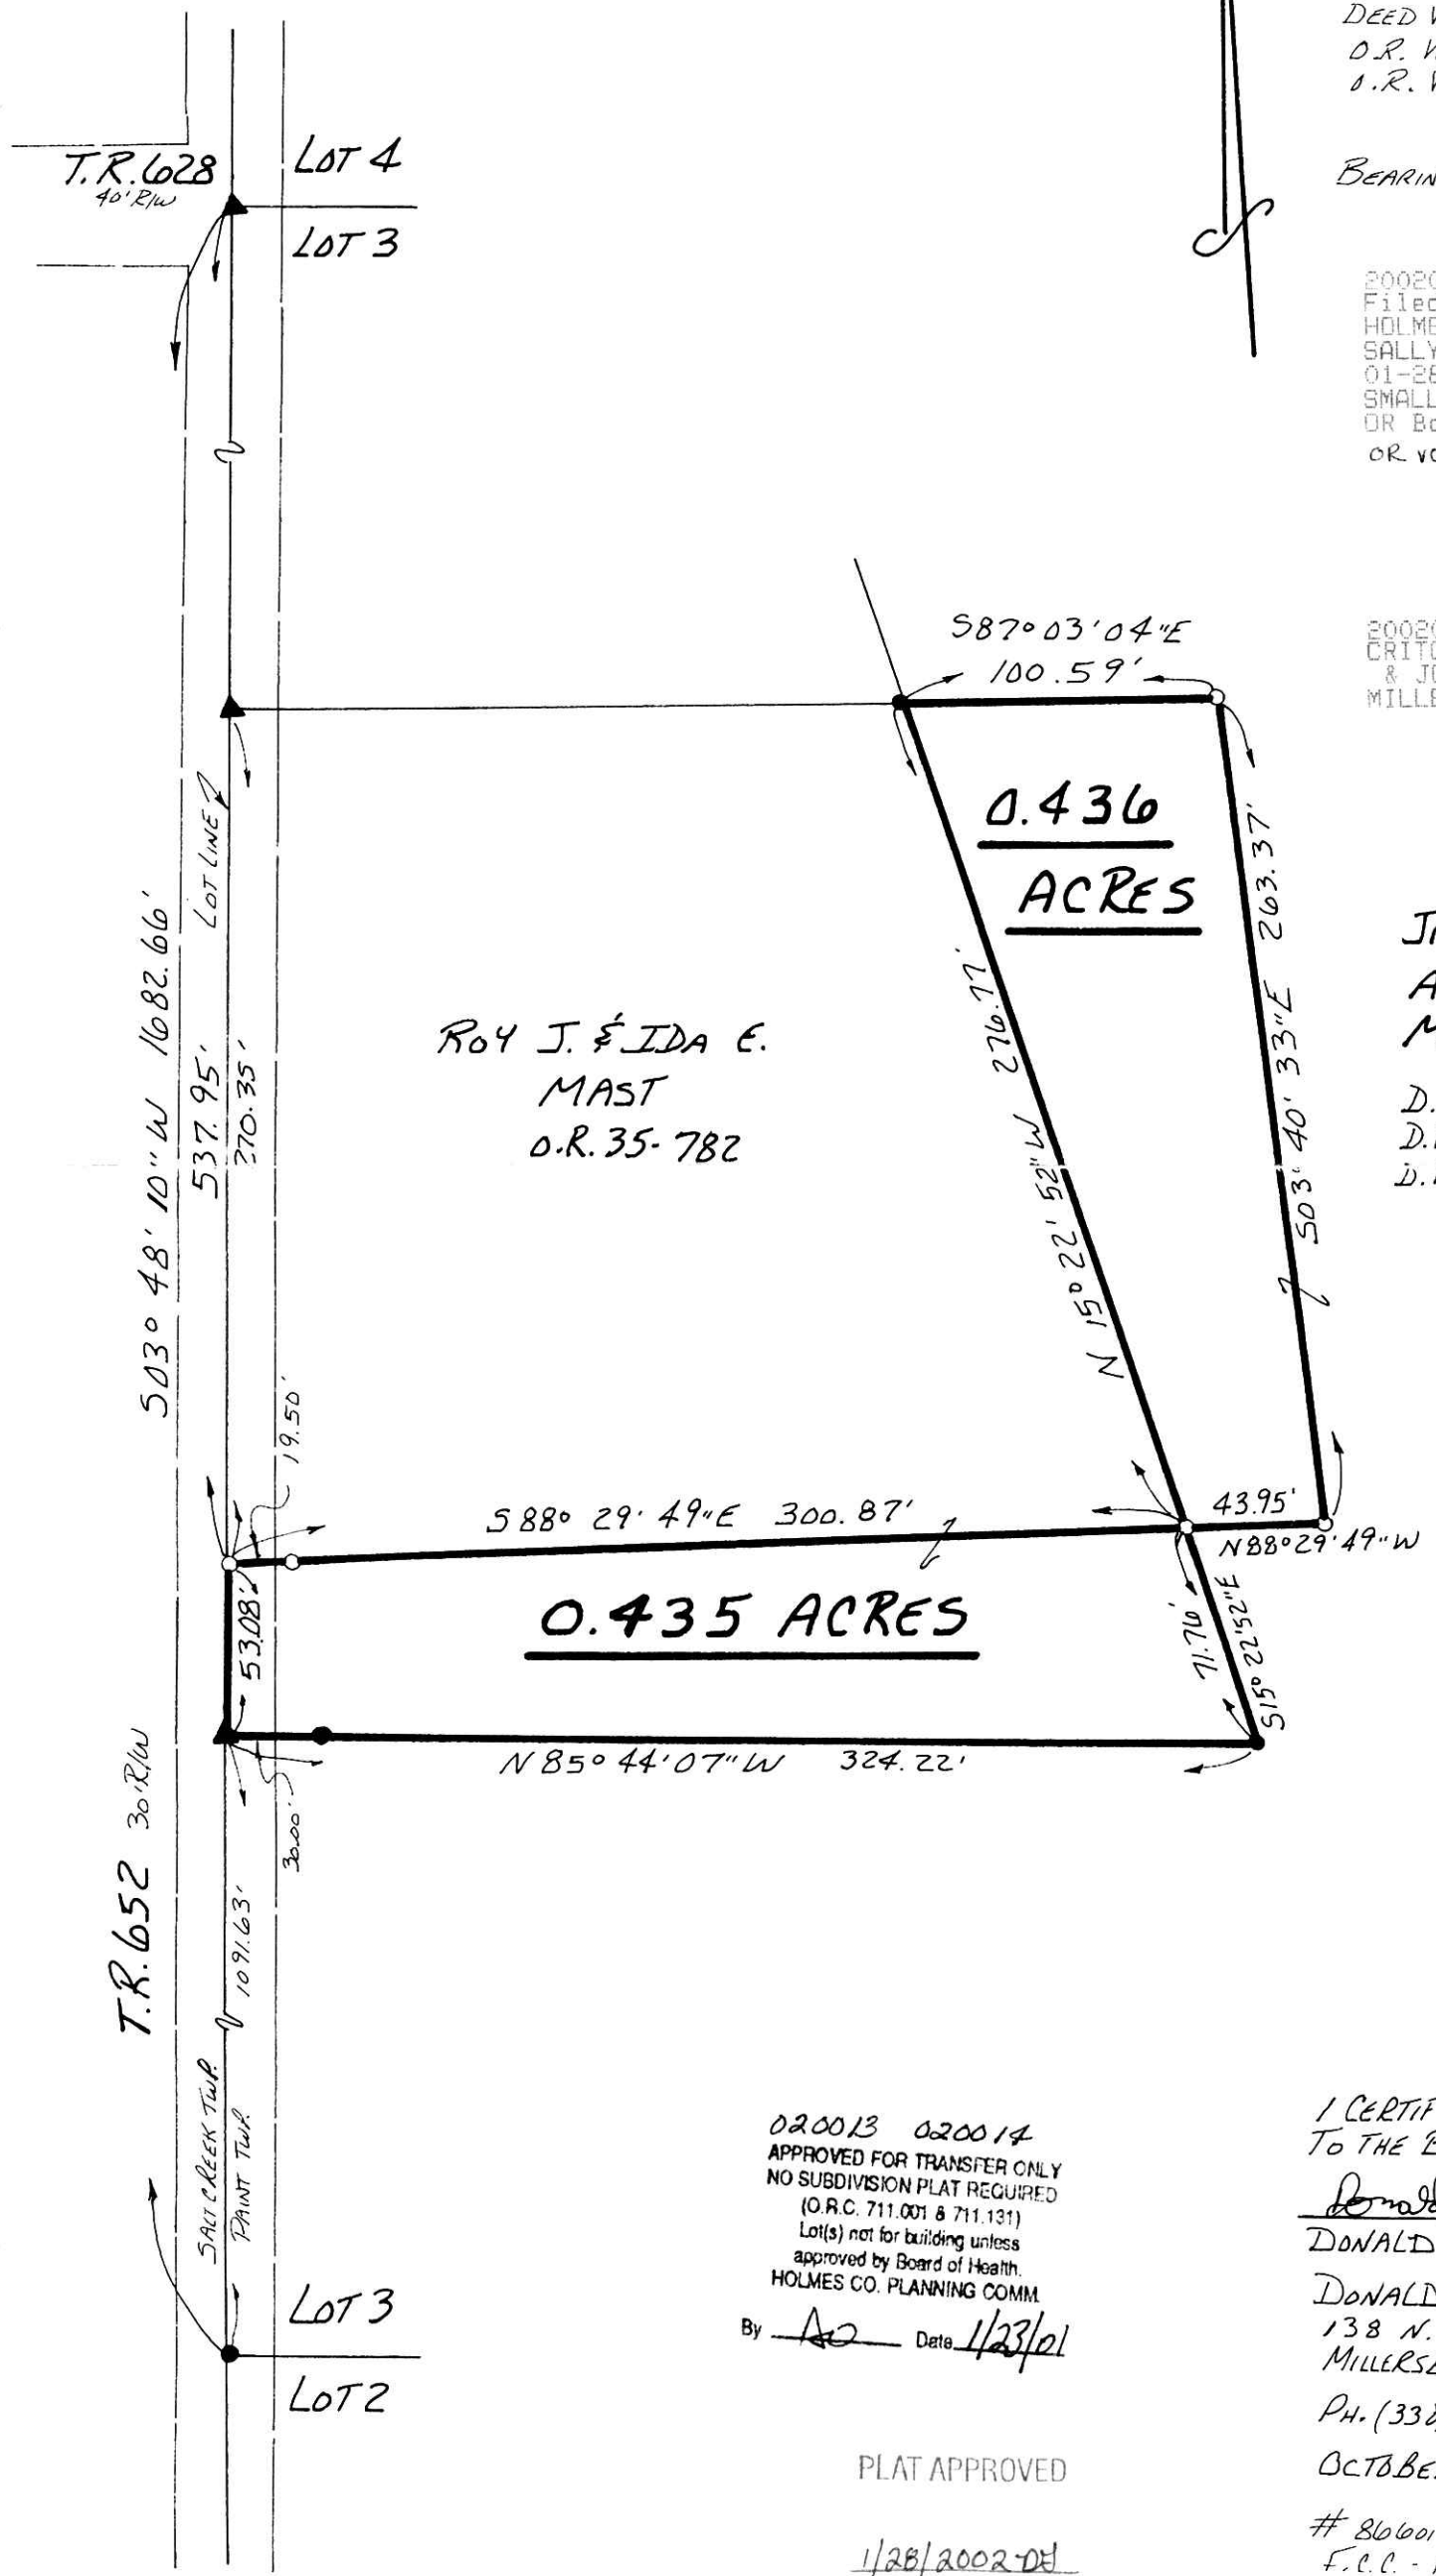

JACOB R. &
ANNA J.
MAST

D.V. 183-438
D.V. 214-700
D.V. 214-702



020013 020014
APPROVED FOR TRANSFER ONLY
NO SUBDIVISION PLAT REQUIRED
(O.R.C. 711.001 & 711.131)
Lot(s) not for building unless
approved by Board of Health.
HOLMES CO. PLANNING COMM.

By AD Date 1/23/01

PLAT APPROVED

1/28/2002-DE

I CERTIFY THIS SURVEY TO BE CORRECT TO THE BEST OF MY KNOWLEDGE.

Donald C. Baker
DONALD C. BAKER P.S. 6938

DONALD C. BAKER SURVEYING
138 N. CLAY ST.
MILLERSBURG OHIO 44654
PH. (330) 674-4788

OCTOBER 26, 2001

80601 - M.L. DAVIS
F.C.C. - F.D. BAKER