

- IRON PIN FOUND
- 5/8" RE BAR WITH I.D. CAP SET
- I.D. CAP MARKED "BAKER 6938"




KNOX TOWNSHIP
4TH. QTR. LOT 5 32 & 41
T-9N-R-9W
HOLMES COUNTY, OHIO
 (SURVEYED FOR: SAMANTHA PALMER)

REFERENCES:
 DEED VOL. 252 PAGE 1
 " " 260 " 162
 SURVEY RECORD 3 PAGE 310

200200013698
 Filed for Record in
 HOLMES COUNTY, OH
 SALLY MILLER
 02-08-2002 01:20 pm.
 SMALL PLAT 20.00
 DR Book 18 Page 197 - 197
 OR vol 103 pg 219

INDEXED

BEARINGS FROM PLAT VOL. 7 PAGE 817
 200200013698
 SAMUEL M
 STEIMEL ATTY
 MILLERSBURG,

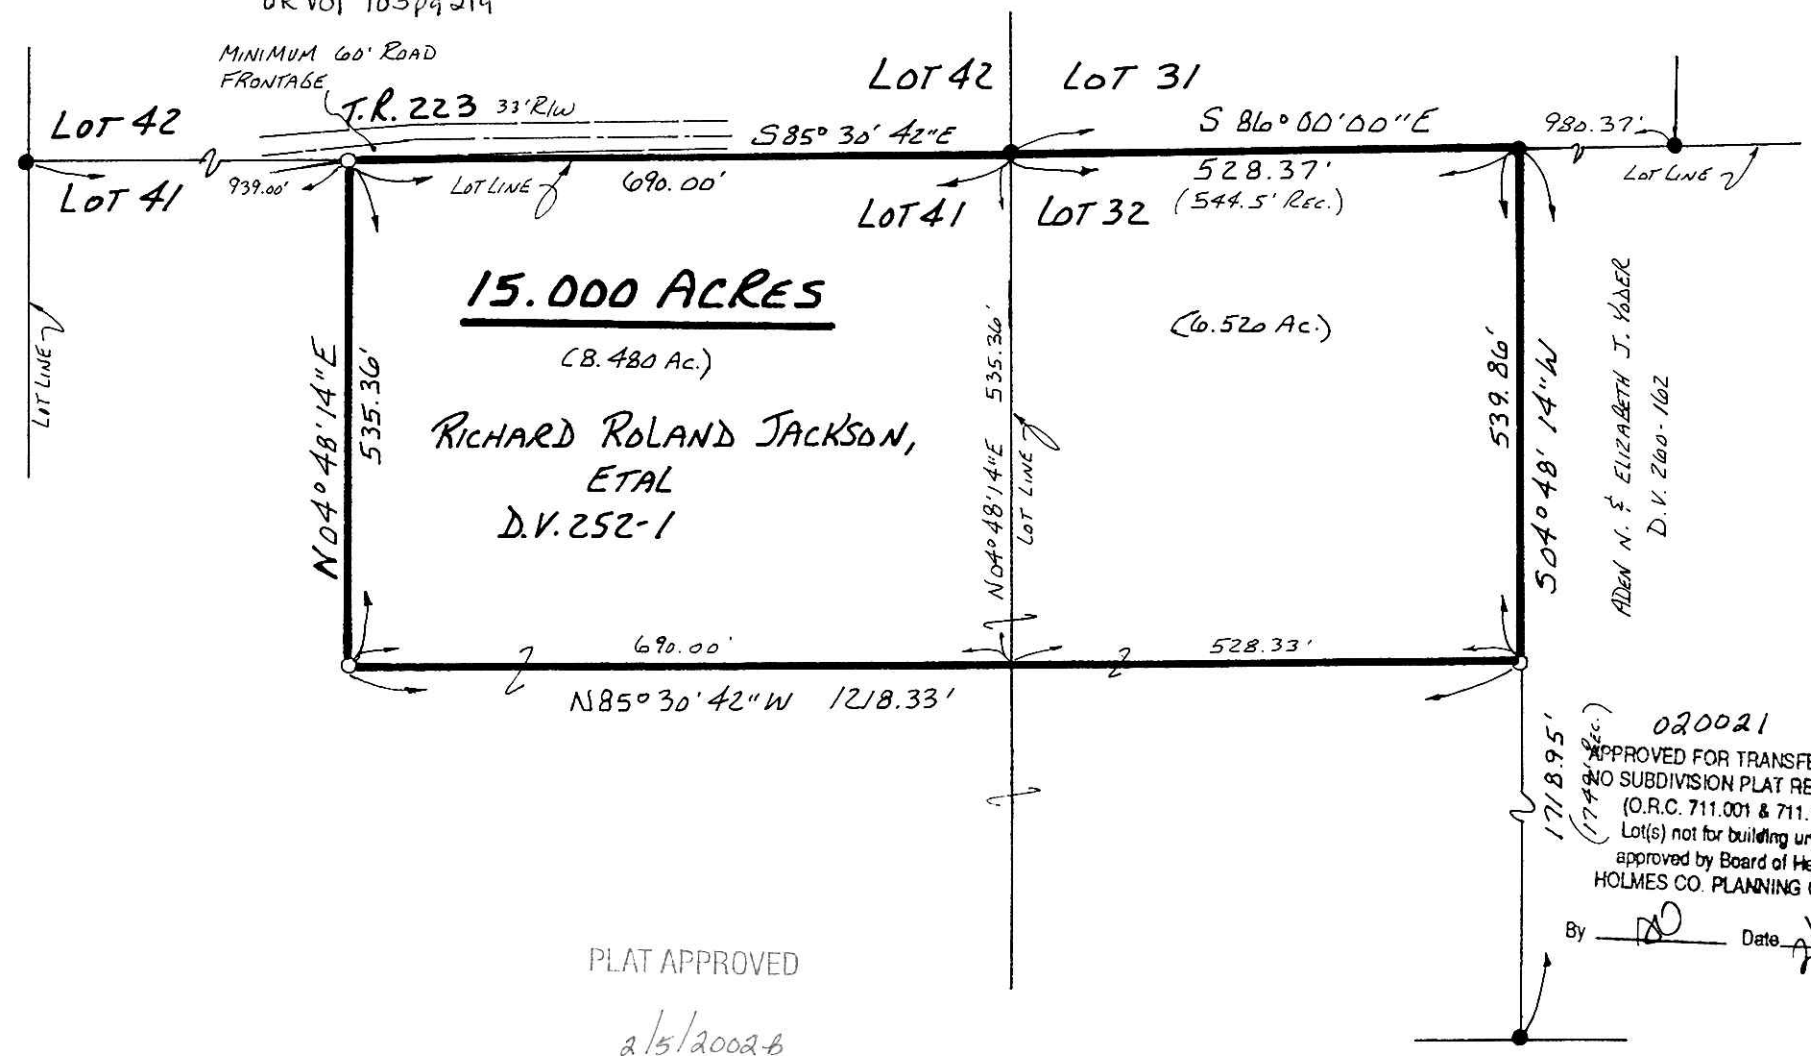

I CERTIFY THIS SURVEY TO BE CORRECT
 TO THE BEST OF MY KNOWLEDGE.

Donald C. Baker
 DONALD C. BAKER P.S. 6938

DONALD C. BAKER SURVEYING
 138 N. CLAY ST
 MILLERSBURG, OHIO 44654
 PH. 330-674-4788

MAY 30, 2001
 REVISED JAN. 31, 2002
 # 32201-M.L. DAVIS
 F.C.L.- F.D. BAKER

PLAT APPROVED
 2/5/2002-B

020021
 APPROVED FOR TRANSFER ONLY
 NO SUBDIVISION PLAT REQUIRED
 (O.R.C. 711.001 & 711.131)
 Lot(s) not for building unless
 approved by Board of Health.
 HOLMES CO. PLANNING COMM.

By *[Signature]* Date *2/5/02*