

020073 020074 020075 020076

APPROVED FOR TRANSFER ONLY
NO SUBDIVISION PLAT REQUIRED
(O.R.C. 711.001 & 711.131)
Lot(s) not for building unless
approved by Board of Health,
HOLMES CO. PLANNING COMM.

By AD Date 4/17/02

200200015384
Filed for Record in
HOLMES COUNTY, OH
SALLY MILLER
04-19-2002 12:52 pm.
PLAT MED 21.60
DR Book 18 Page 263 - 263

INDEXED

OR vol 110 pgs 450-452-454-456-458

VOL 18 PAGE 263

WALNUT CREEK TOWNSHIP
3RD. QTR., LOTS 4, 5, & 6
T-9 N; R-5 W
HOLMES COUNTY, OHIO

200200015384
HEARTLAND TITLE
MILLERSBURG, OH 44654

SURVEYED FOR BENJAMIN MAST

- (A) DAVID D. & ANNA TROYER
D.V. 185-475
- (B) BENJAMIN JR. & IVA D. MAST, TRUSTEES
D.V. 262-623
- (C) MOSES M. & CAROL ANN WEAVER
D.V. 269-133
- (D) JEAN JACOBS
O.R. 61-747
- (E) GALEN & CANDY MAST
D.V. 248-102

REFERENCES:





DEED VOL. 185 PAGE 475
DEED VOL. 201 PAGE 536
DEED VOL. 213 PAGE 26
DEED VOL. 248 PAGE 102
DEED VOL. 253 PAGE 591
DEED VOL. 254 PAGE 351
DEED VOL. 256 PAGE 193
DEED VOL. 262 PAGE 623
DEED VOL. 264 PAGE 564
DEED VOL. 265 PAGE 190
DEED VOL. 266 PAGE 73
DEED VOL. 269 PAGE 133

O.R. VOL. 19 PAGE 228
O.R. VOL. 34 PAGE 254
O.R. VOL. 48 PAGE 583
O.R. VOL. 50 PAGE 453 & 457
O.R. VOL. 55 PAGE 851
O.R. VOL. 61 PAGE 747

PLAT VOL. 17 PAGE 156

BEARINGS FROM PLAT VOL. 17 PAGE 747

- STONE FOUND
- P.K. NAIL FOUND
- ▲ R.R. SPIKE FOUND
- 5/8" REBAR FOUND UNLESS OTHERWISE NOTED
- 5/8" REBAR WITH I.D. CAP SET I.D. CAP MARKED "BAKER 6938"

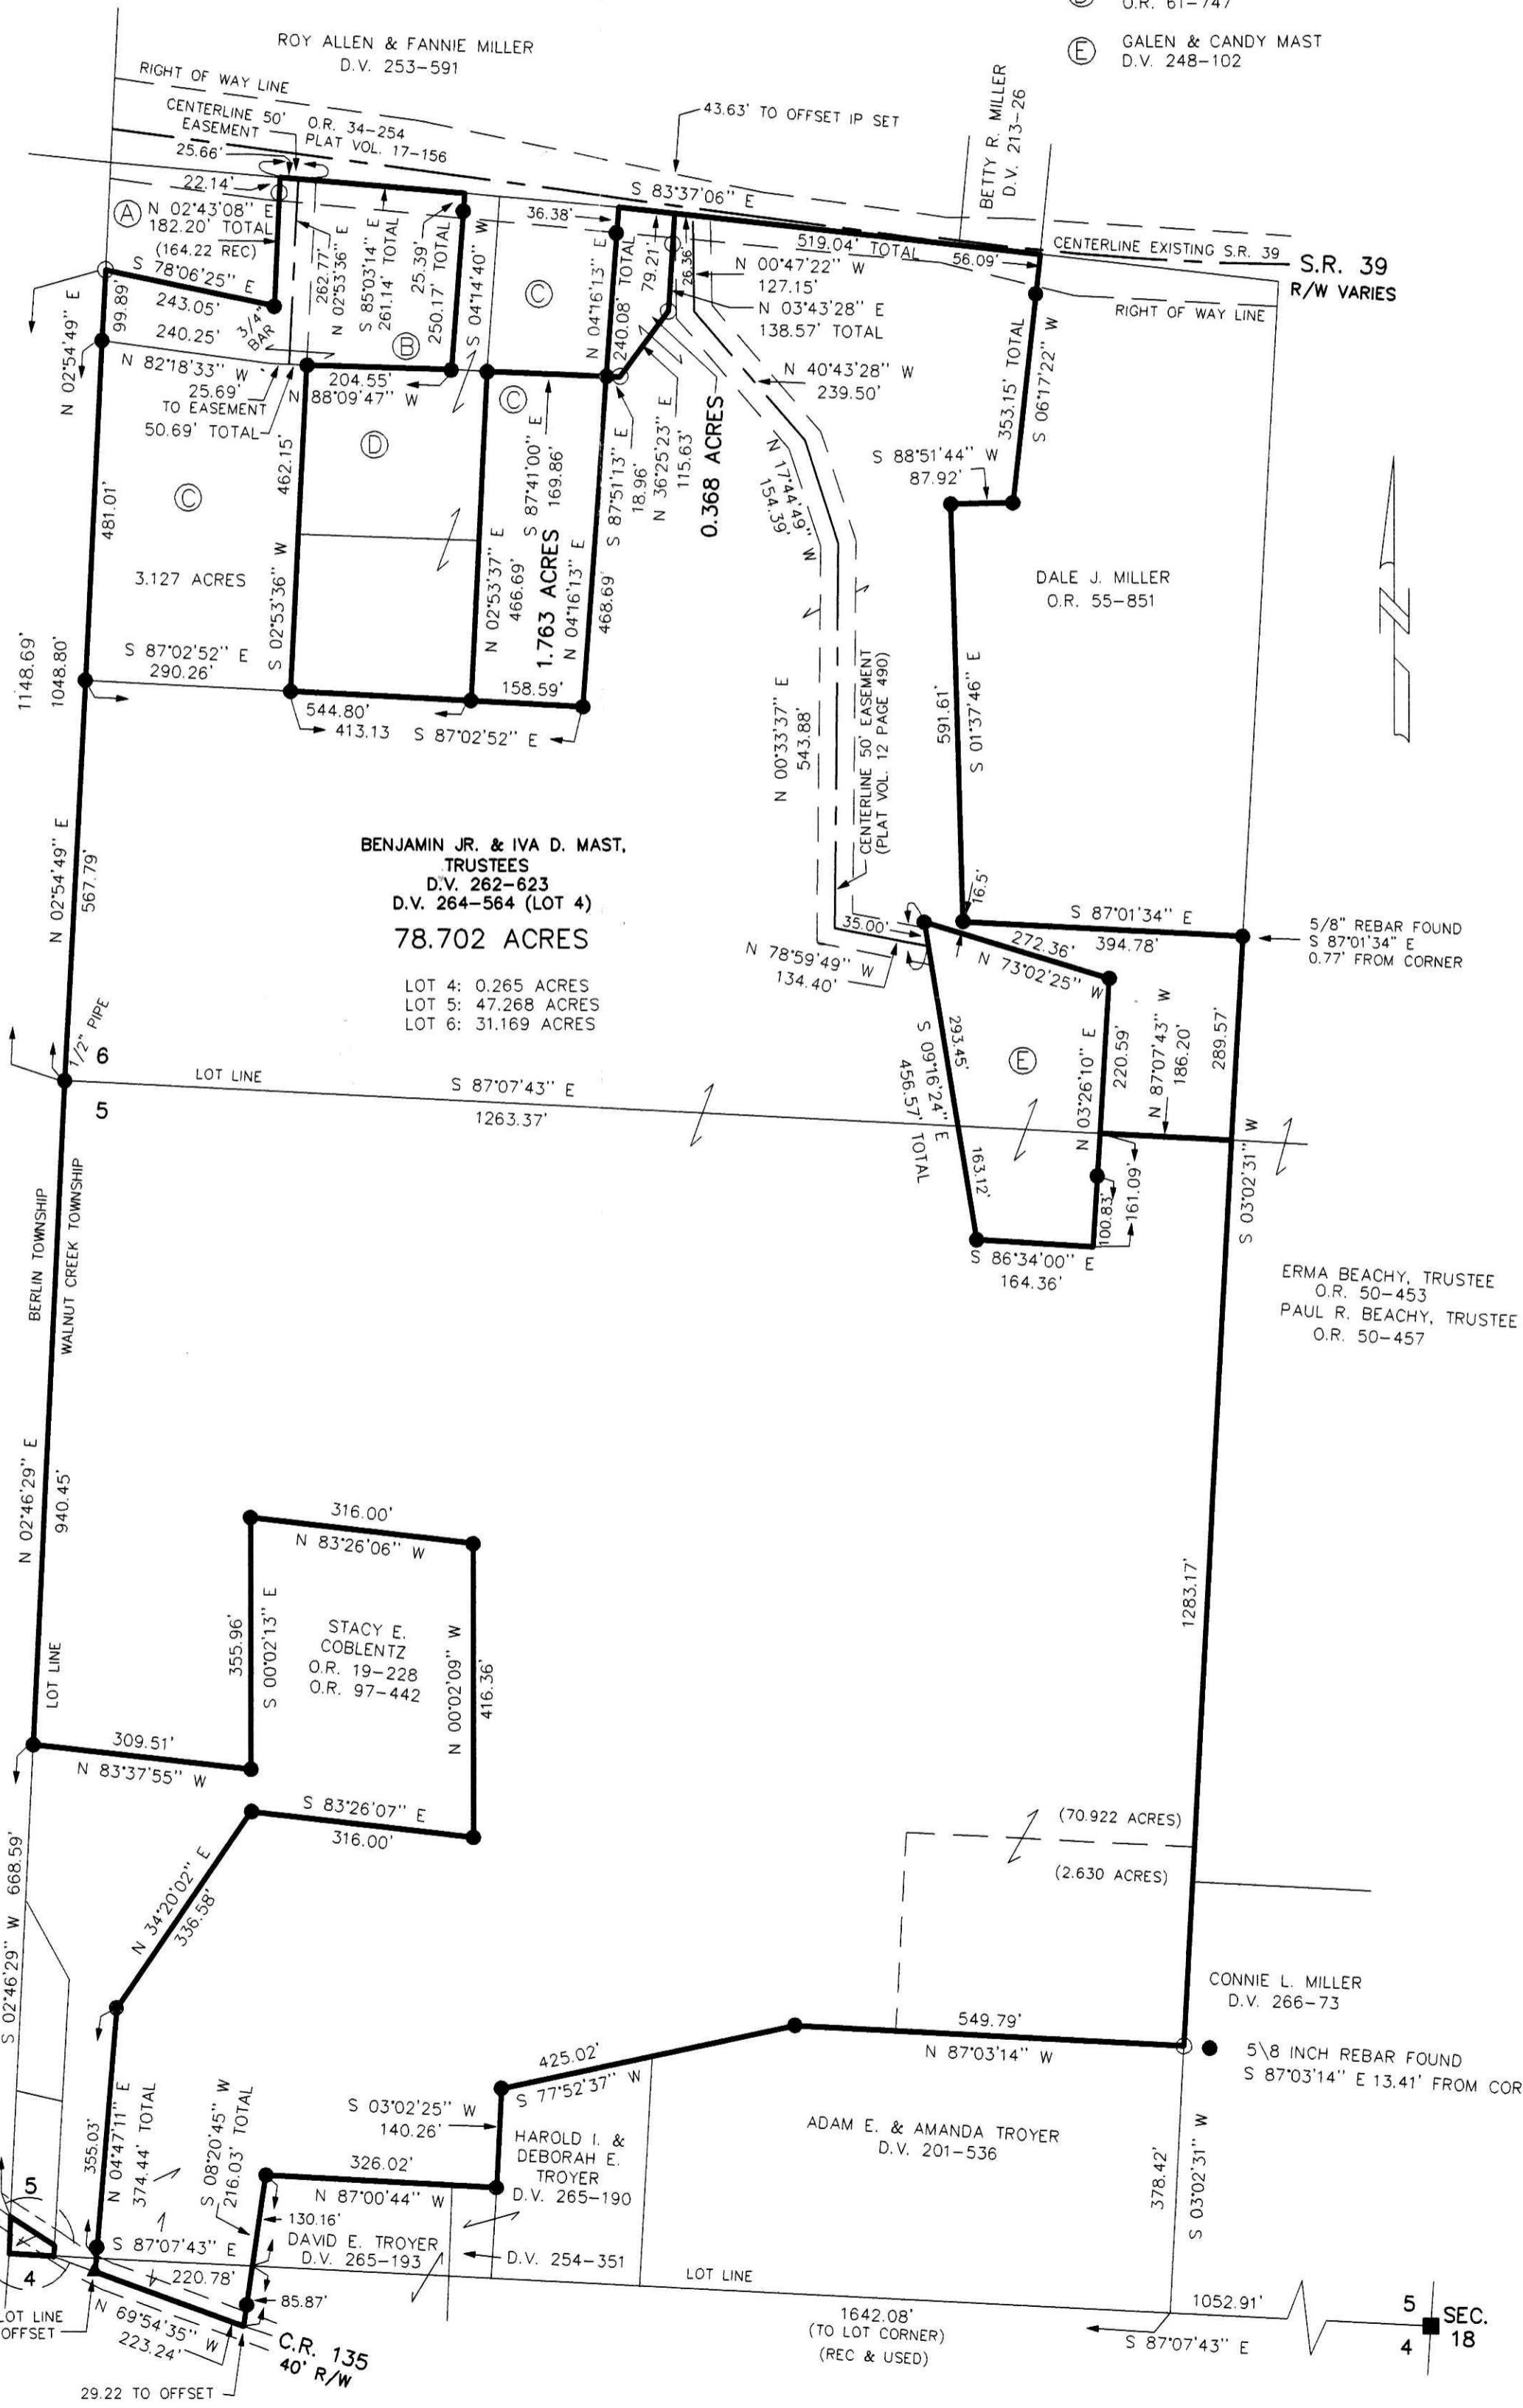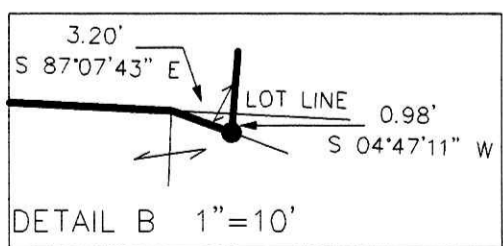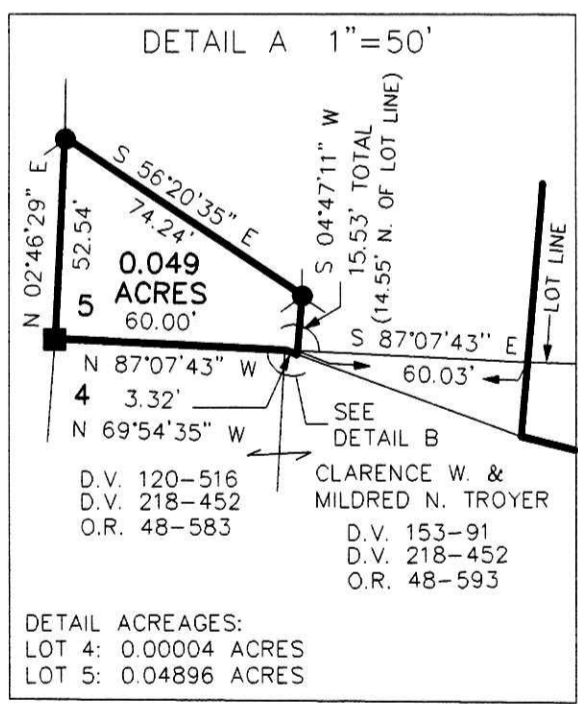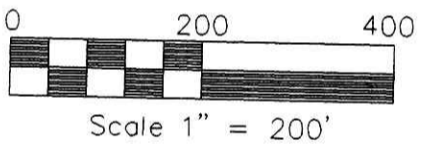

I CERTIFY THIS SURVEY TO BE CORRECT TO THE BEST OF MY KNOWLEDGE.

Donald C. Baker
DONALD C. BAKER P.S. 6938

PLAT APPROVED

4/18/2002 B

FDB/ FCC DATE: MARCH 18, 2002
File name: C:\JOB51\S-334-02\ERZ

DONALD C. BAKER SURVEYING
138 N. CLAY ST.
MILLERSBURG, OHIO 44654
PH. 330-674-4788
FAX 330-674-6027