

VILLAGE OF GLENMONT
PART OF LOT 107 & PART OF
N.W. QTR. SECTION 1
RICHLAND TOWNSHIP

T-8N; R-9W
HOLMES COUNTY, OHIO
(SURVEYED FOR: BRUCE & CYNTHIA CROSKY)

REFERENCES:

DEED VOL. 193 PAGE 595
" " 273 " 183
" " 257 " 729

O.R. VOL. 1 PAGE 101
O.R. VOL. 32 PAGE 22

PLAT VOL. 17 PAGE 112


BEARINGS FROM PLAT VOL. 2 PAGE 8



SCALE: 1" = 40'

- ▲ R.R. SPIKE FOUND
- 5/8" REBAR FOUND UNLESS OTHERWISE NOTED
- 5/8" REBAR WITH I.D. CAP SET
- I.D. CAP MARKED "BAKER 6938"

200200015723
Filed for Record in
HOLMES COUNTY, OH
SALLY MILLER
05-02-2002 01:41 pm.
SMALL PLAT 20.00
OR Book 18 Page 278 - 278
OR 111 p 782, 785, 788

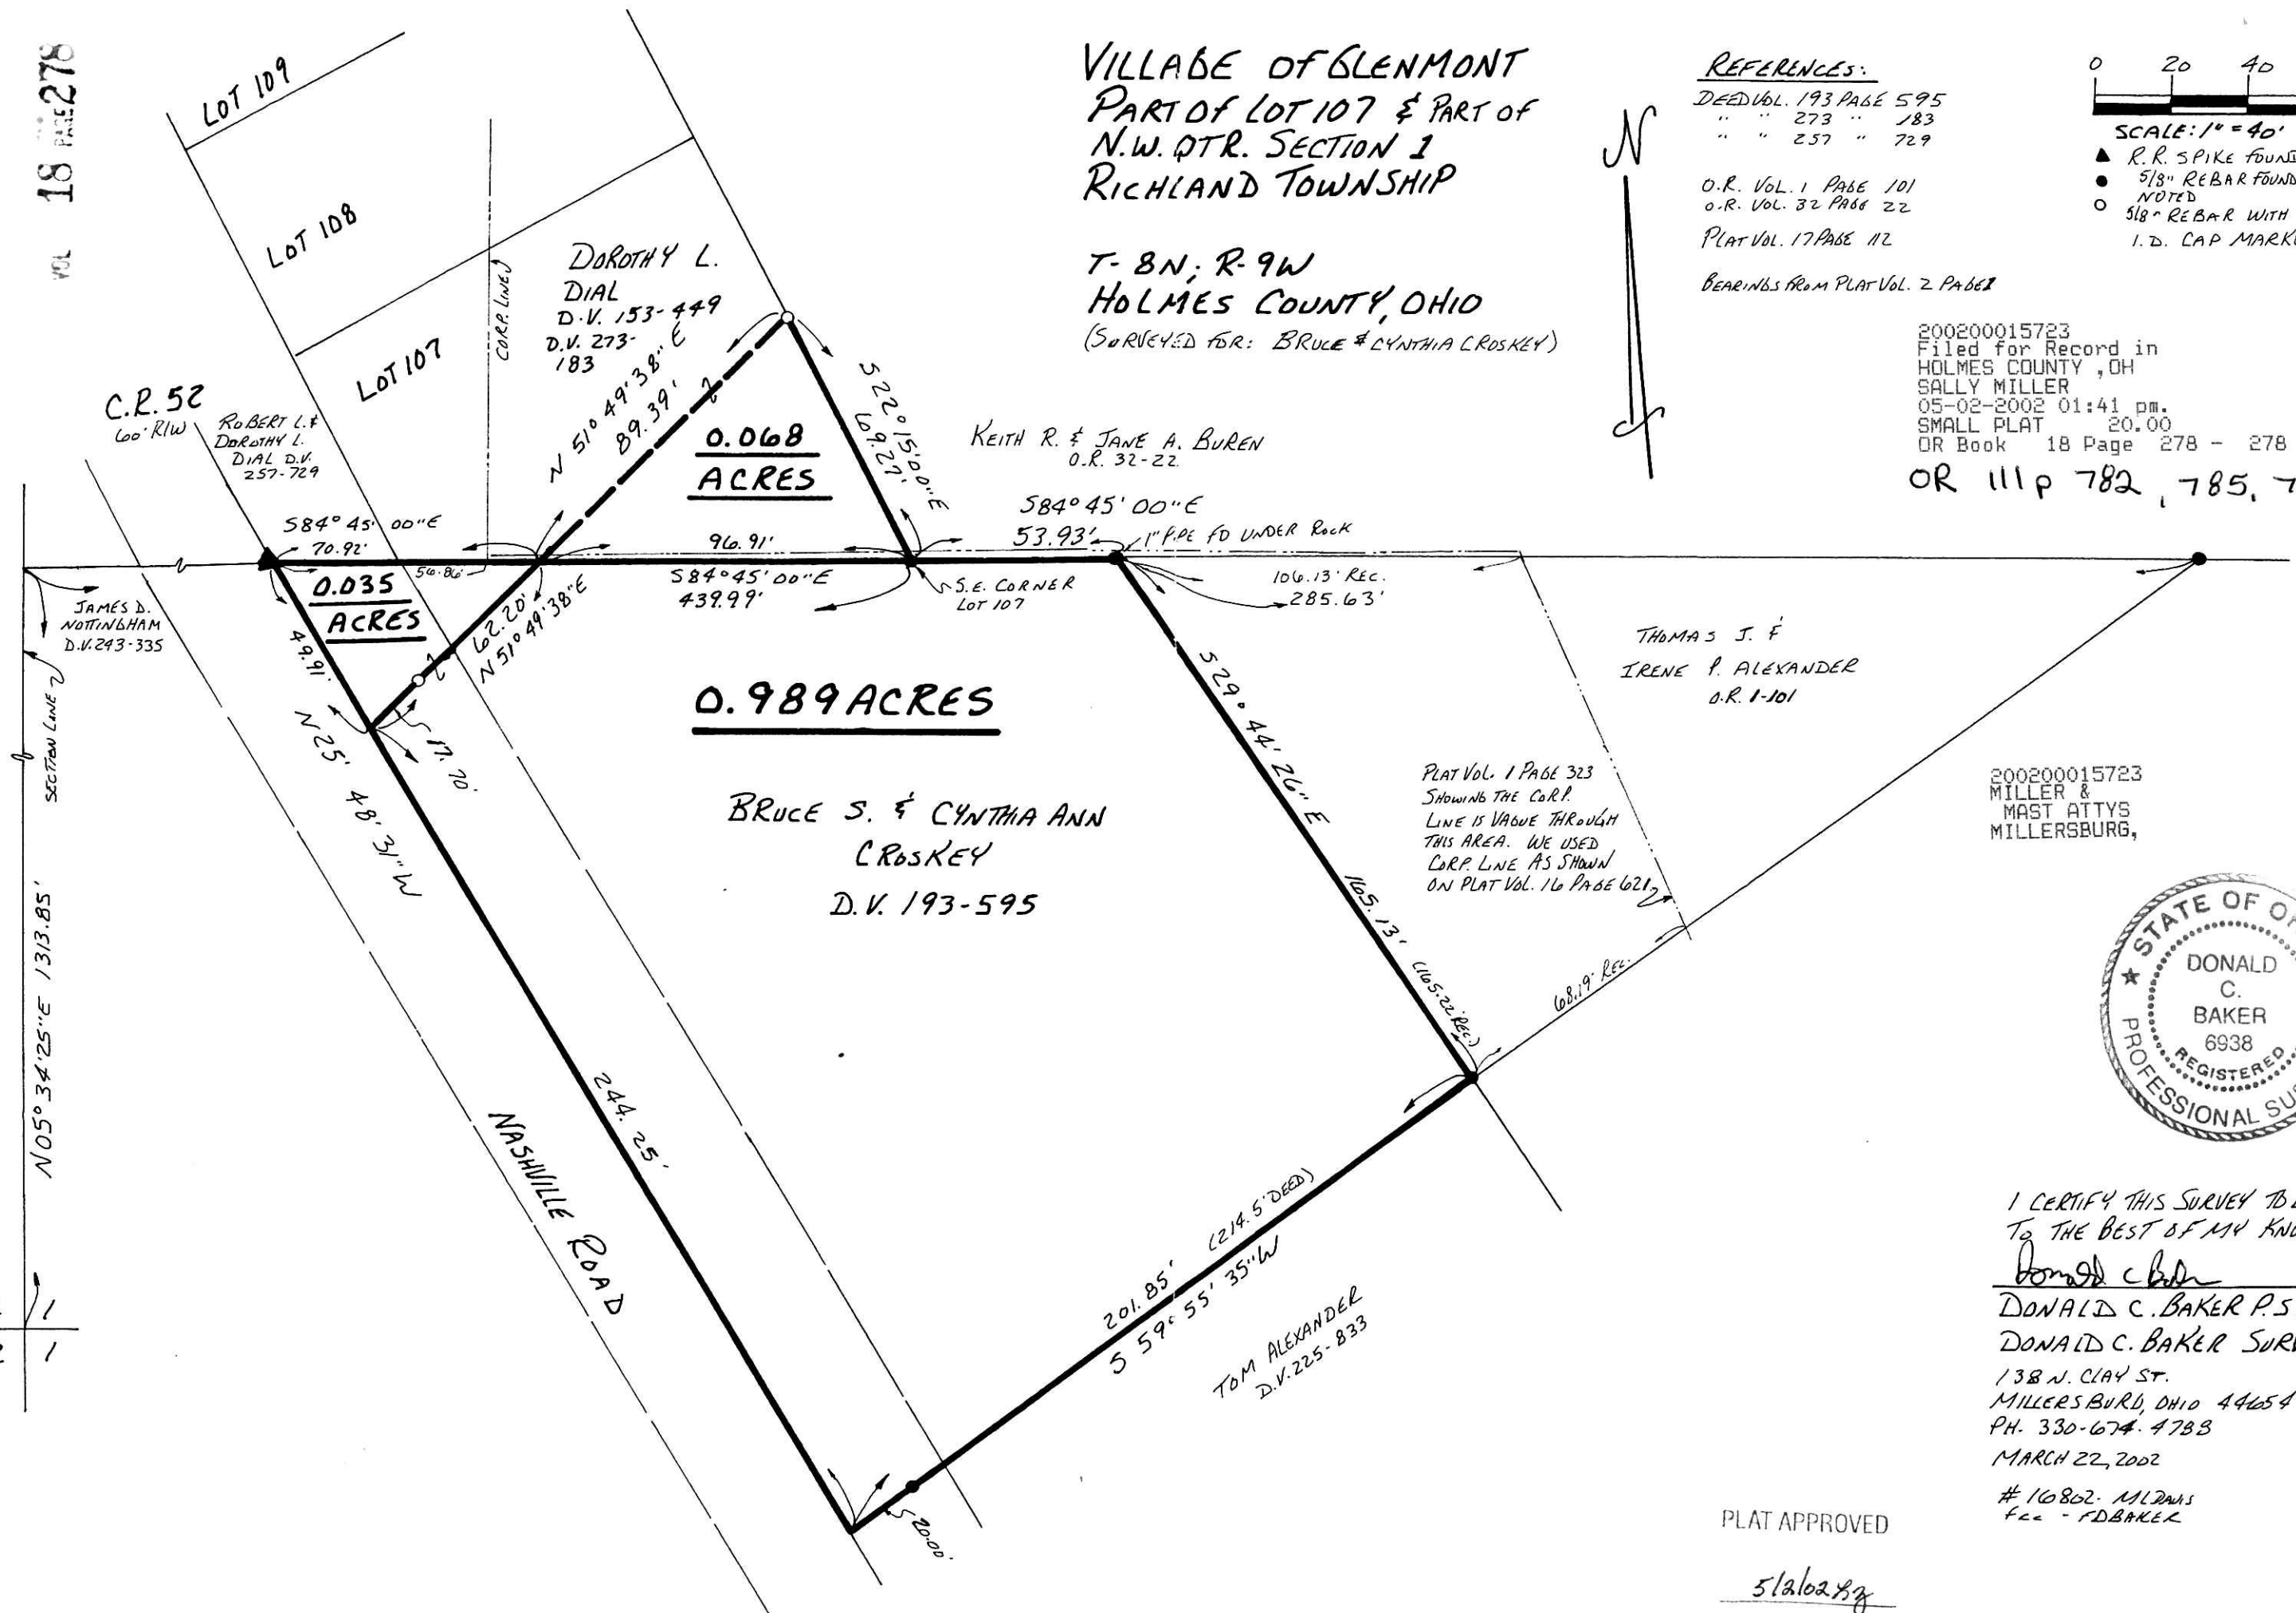

PLAT VOL. 1 PAGE 323
SHOWING THE CORP.
LINE IS VAGUE THROUGH
THIS AREA. WE USED
CORP. LINE AS SHOWN
ON PLAT VOL. 16 PAGE 621

200200015723
MILLER &
MAST ATTYS
MILLERSBURG,



I CERTIFY THIS SURVEY TO BE CORRECT
TO THE BEST OF MY KNOWLEDGE.

Donald C. Baker
DONALD C. BAKER P.S. 6938
DONALD C. BAKER SURVEYING
138 N. CLAY ST.
MILLERSBURG, OHIO 44654
PH. 330-674-4788
MARCH 22, 2002
#16862. MLDAMS
fcc - FDBAKER

PLAT APPROVED

5/2/02