


REFERENCES:

DEED VOL. 264 PAGE 382
 " " 266 " 315
 PLAT VOL. 7 PAGE 781
 PLAT VOL. 10 PAGE 215

BEARINGS FROM PLAT VOL. 10 PAGE 215

WALNUT CREEK TOWNSHIP
 1ST. QTR. LOT 14
 T-9N; R-5W
 HOLMES COUNTY, OHIO
 (SURVEYED FOR: LEVI SWARTZENTRUBER)

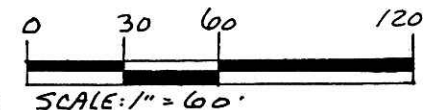

- 48" REBAR FOUND UNLESS OTHERWISE NOTED
- P.K. NAIL WITH SHINER SET
- 5/8" RE BAR WITH I.D. CAP SET I.D. CAP MARKED "BAKER 6938"

INDEXED

200200016124
 Filed for Record in
 HOLMES COUNTY, OH
 SALLY MILLER
 05-23-2002 01:24 pm.
 SMALL PLAT 20.00
 OR Book 18 Page 295 - 295
 OR vol 113 pg 486



I CERTIFY THIS SURVEY TO BE CORRECT TO THE BEST OF MY KNOWLEDGE.


Jamie D. Darr

JAMIE D. DARR P.S. 7755
 DONALD C. BAKER SURVEYING
 138 N. CLAY ST.
 MILLERSBURG, OHIO 44654
 PH. 330-674-4788

APRIL 17, 2002

#28002 - M.L. DAVIS
 F.C.C. - J.D. DARR

200200016124
 PAUL A
 MILLER LAW
 MILLERSBURG,

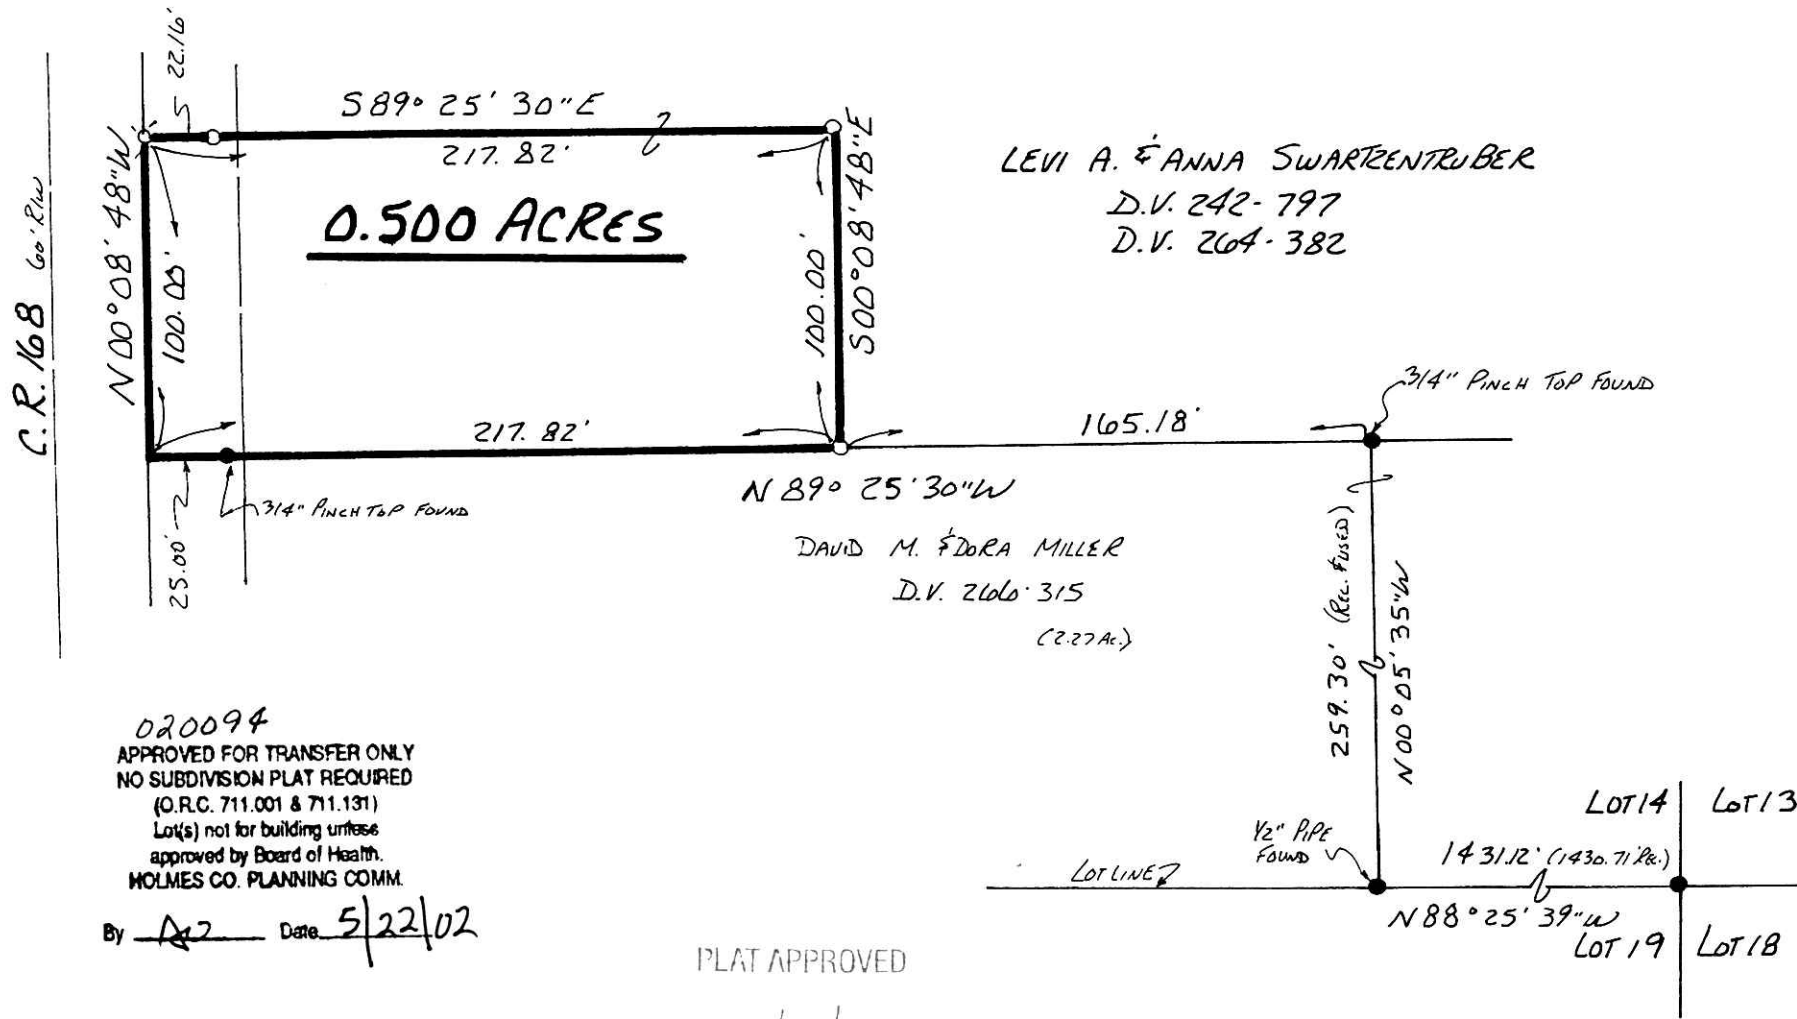

LEVI A. & ANNA SWARTZENTRUBER
 D.V. 242-797
 D.V. 264-382

DAVID M. & DORA MILLER
 D.V. 266-315
 (2.27Ac.)

020094
 APPROVED FOR TRANSFER ONLY
 NO SUBDIVISION PLAT REQUIRED
 (O.R.C. 711.001 & 711.131)
 Lot(s) not for building use
 approved by Board of Health.
 HOLMES CO. PLANNING COMM.

By *[Signature]* Date 5/22/02

PLAT APPROVED

5/23/2002