


BERLIN TOWNSHIP
 N.E. QTR. SECTION 14
 T-9 N; R-5 W
 HOLMES COUNTY, OHIO


SURVEYED FOR EMANUEL MILLER

- REFERENCES:
 DEED VOL. 161 PAGE 481
 DEED VOL. 242 PAGE 259
 DEED VOL. 261 PAGE 972
 DEED VOL. 280 PAGE 366
 O.R. VOL. 1 PAGE 467
 O.R. VOL. 23 PAGE 239
 O.R. VOL. 32 PAGE 33

BEARINGS FROM PLAT VOL. 16 PAGE 558

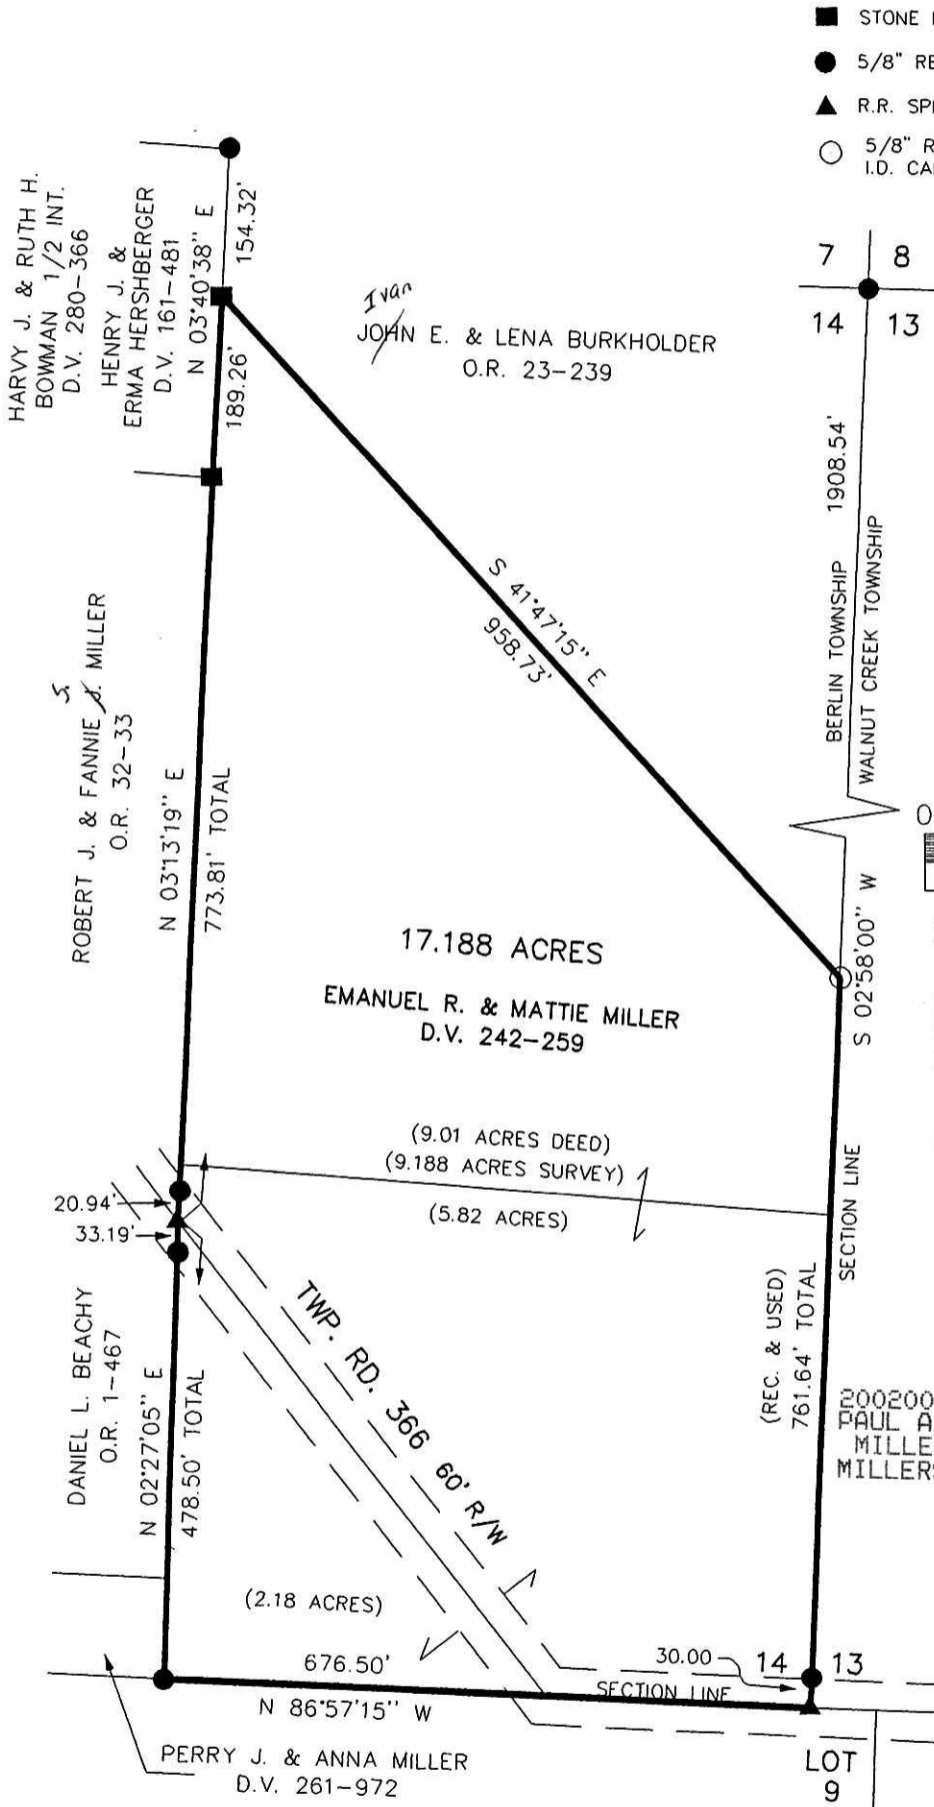

- STONE FOUND
- 5/8" REBAR FOUND
- ▲ R.R. SPIKE FOUND
- 5/8" REBAR WITH I.D. CAP SET
I.D. CAP MARKED "BAKER 6938"

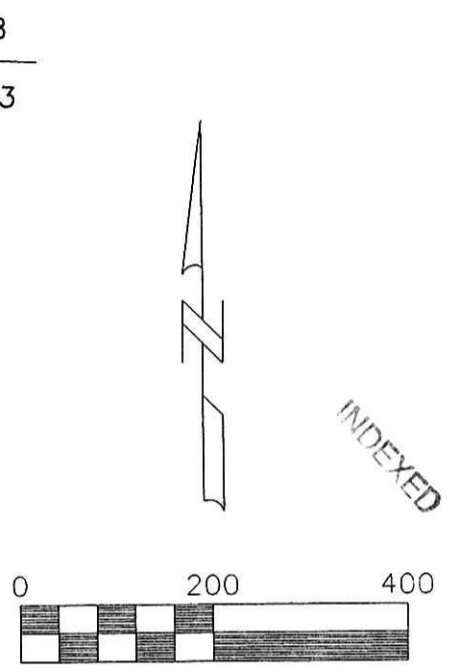

200200016469
 Filed for Record in
 HOLMES COUNTY, OH
 SALLY MILLER
 06-11-2002 02:59 pm.
 SMALL PLAT 20.00
 OR Book 18 Page 307 - 307
 or vol 114 pg 994

PLAT APPROVED
 6/10/2002-B



I CERTIFY THIS SURVEY TO BE CORRECT TO THE BEST OF MY KNOWLEDGE.

Jamie D. Darr
 JAMIE D. DARR P.S. 7755

DONALD C. BAKER SURVEYING
 138 N. CLAY ST.
 MILLERSBURG, OHIO 44654
 PH. 330-674-4788
 FAX 330-674-6027

JDD/ FCC DATE: MAY 9, 2002
 File name: C:\JOBS1\S-273-02\ERZ