


SALT CREEK TOWNSHIP
 4TH. QTR., LOT 18
 T-10 N; R-6 W
 HOLMES COUNTY, OHIO

SURVEYED FOR: JAMES MAST

200200016510
 Filed for Record in
 HOLMES COUNTY, OH
 SALLY MILLER
 06-13-2002 10:40 am.
 SMALL PLAT 20.00
 OR Book 18 Page 311 - 311
 OR 115 pg 158

REFERENCES:
 DEED VOL. 223 PAGE 796
 DEED VOL. 238 PAGE 556
 DEED VOL. 279 PAGE 791
 O.R. VOL. 35 PAGE 577
 PLAT VOL. 7 PAGE 774
 PLAT VOL. 8 PAGE 239
 PLAT VOL. 17 PAGE 188
 BEARINGS FROM PLAT
 VOL. 17 PAGE 188

200200016510
 MILLER &
 MAST ATTYS
 MILLERSBURG,

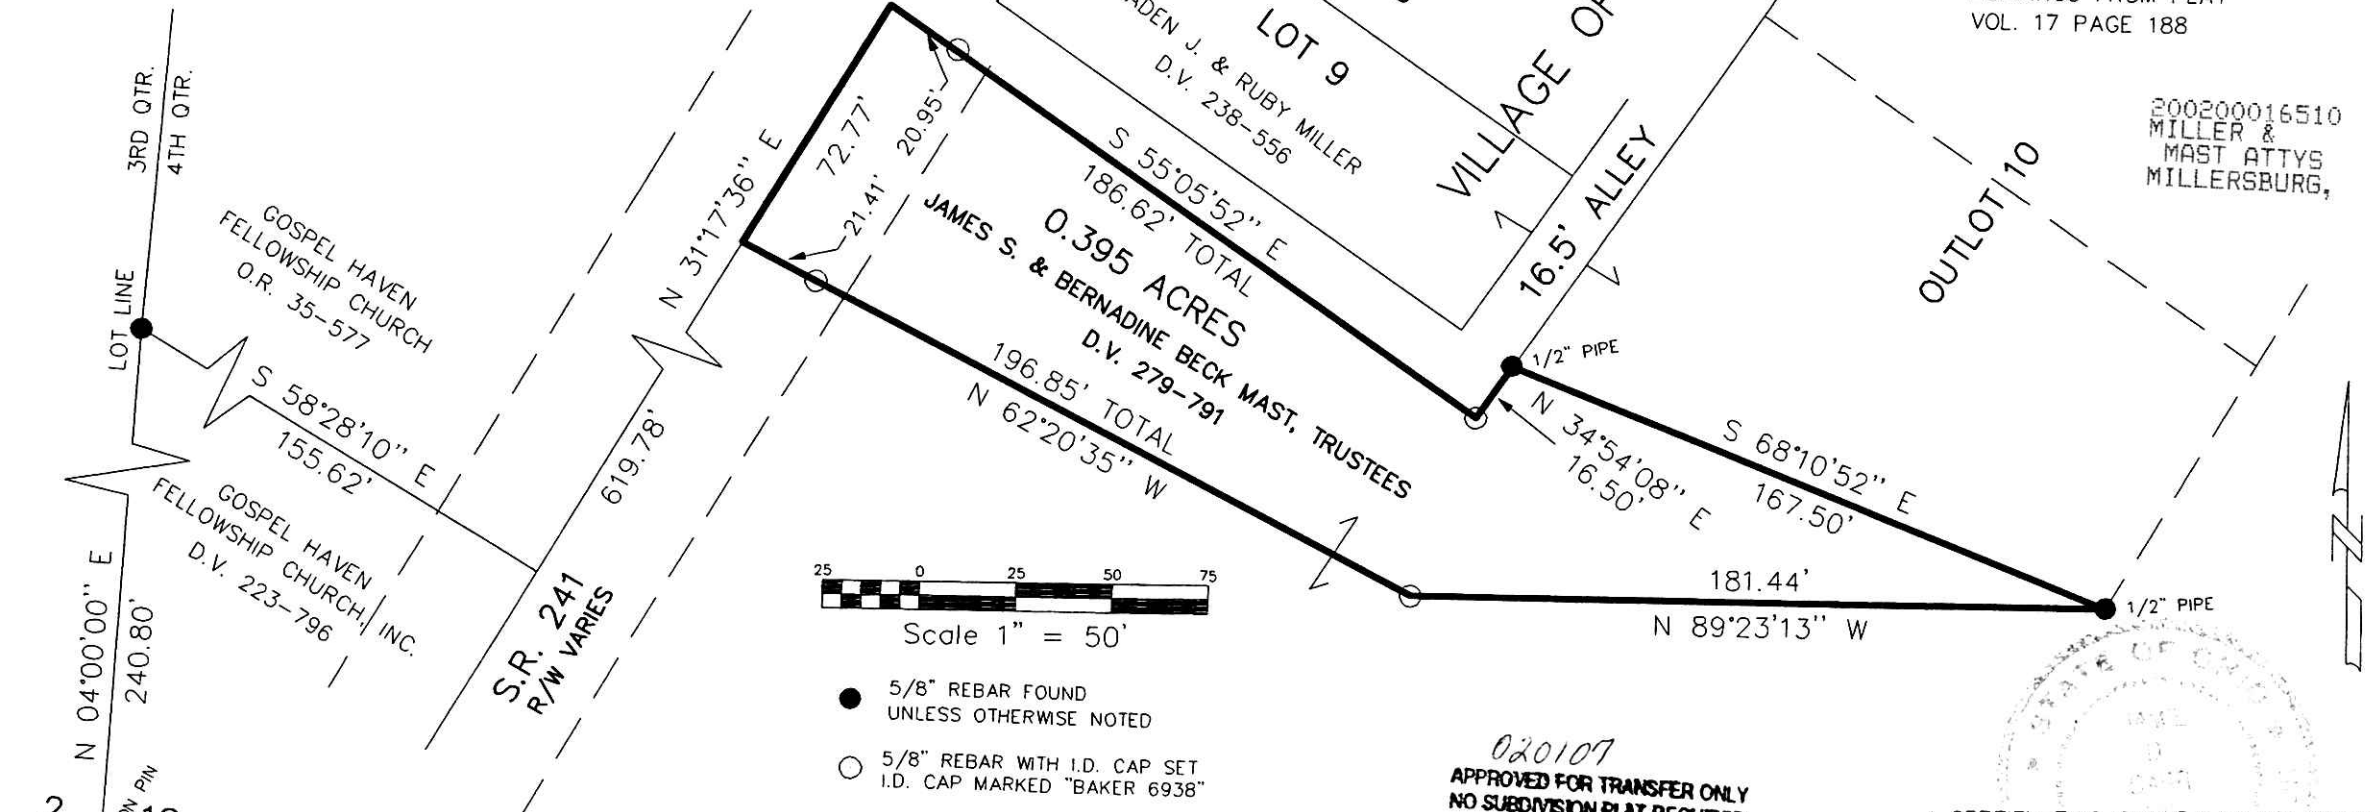

DONALD C. BAKER SURVEYING
 138 N. CLAY ST.
 MILLERSBURG, OHIO 44654
 PH. 330-674-4788
 FAX 330-674-6027

PLAT APPROVED
 6/7/2002-B

020107
 APPROVED FOR TRANSFER ONLY
 NO SUBDIVISION PLAT REQUIRED
 (O.R.C. 711.001 & 711.131)
 Lot(s) not for building unless
 approved by Board of Health.
 HOLMES CO. PLANNING COMM.
 By AO Date 6/7/02

I CERTIFY THIS SURVEY TO BE CORRECT
 TO THE BEST OF MY KNOWLEDGE.

 JAMIE D. DARR P.S. 7755
 DD/FCC DATE MAY 15, 2002
 File name: C:\JOBS1\S-343-02

18 PAGE 311