



KNOX TOWNSHIP  
 4TH. QTR., LOTS 19 & 20  
 T-9 N R-9 W  
 HOLMES COUNTY, OHIO

SURVEYED FOR REAL ESTATE SHOWCASE

REFERENCES:  
 DEED VOL. 181 PAGES 534 & 539  
 DEED VOL. 231 PAGE 586  
 PLAT VOL. 5 PAGE 32  
 PLAT VOL. 8 PAGE 260  
 BEARINGS FROM PLAT VOL. 5 PAGE 32

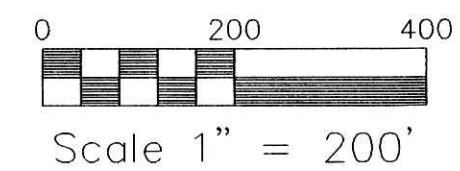


- STONE FOUND VOL 18 326
- ▲ R.R. SPIKE FOUND
- 1" PIPE FOUND UNLESS OTHERWISE NOTED
- 5/8" REBAR WITH I.D. CAP SET I.D. CAP MARKED "BAKER 6938"

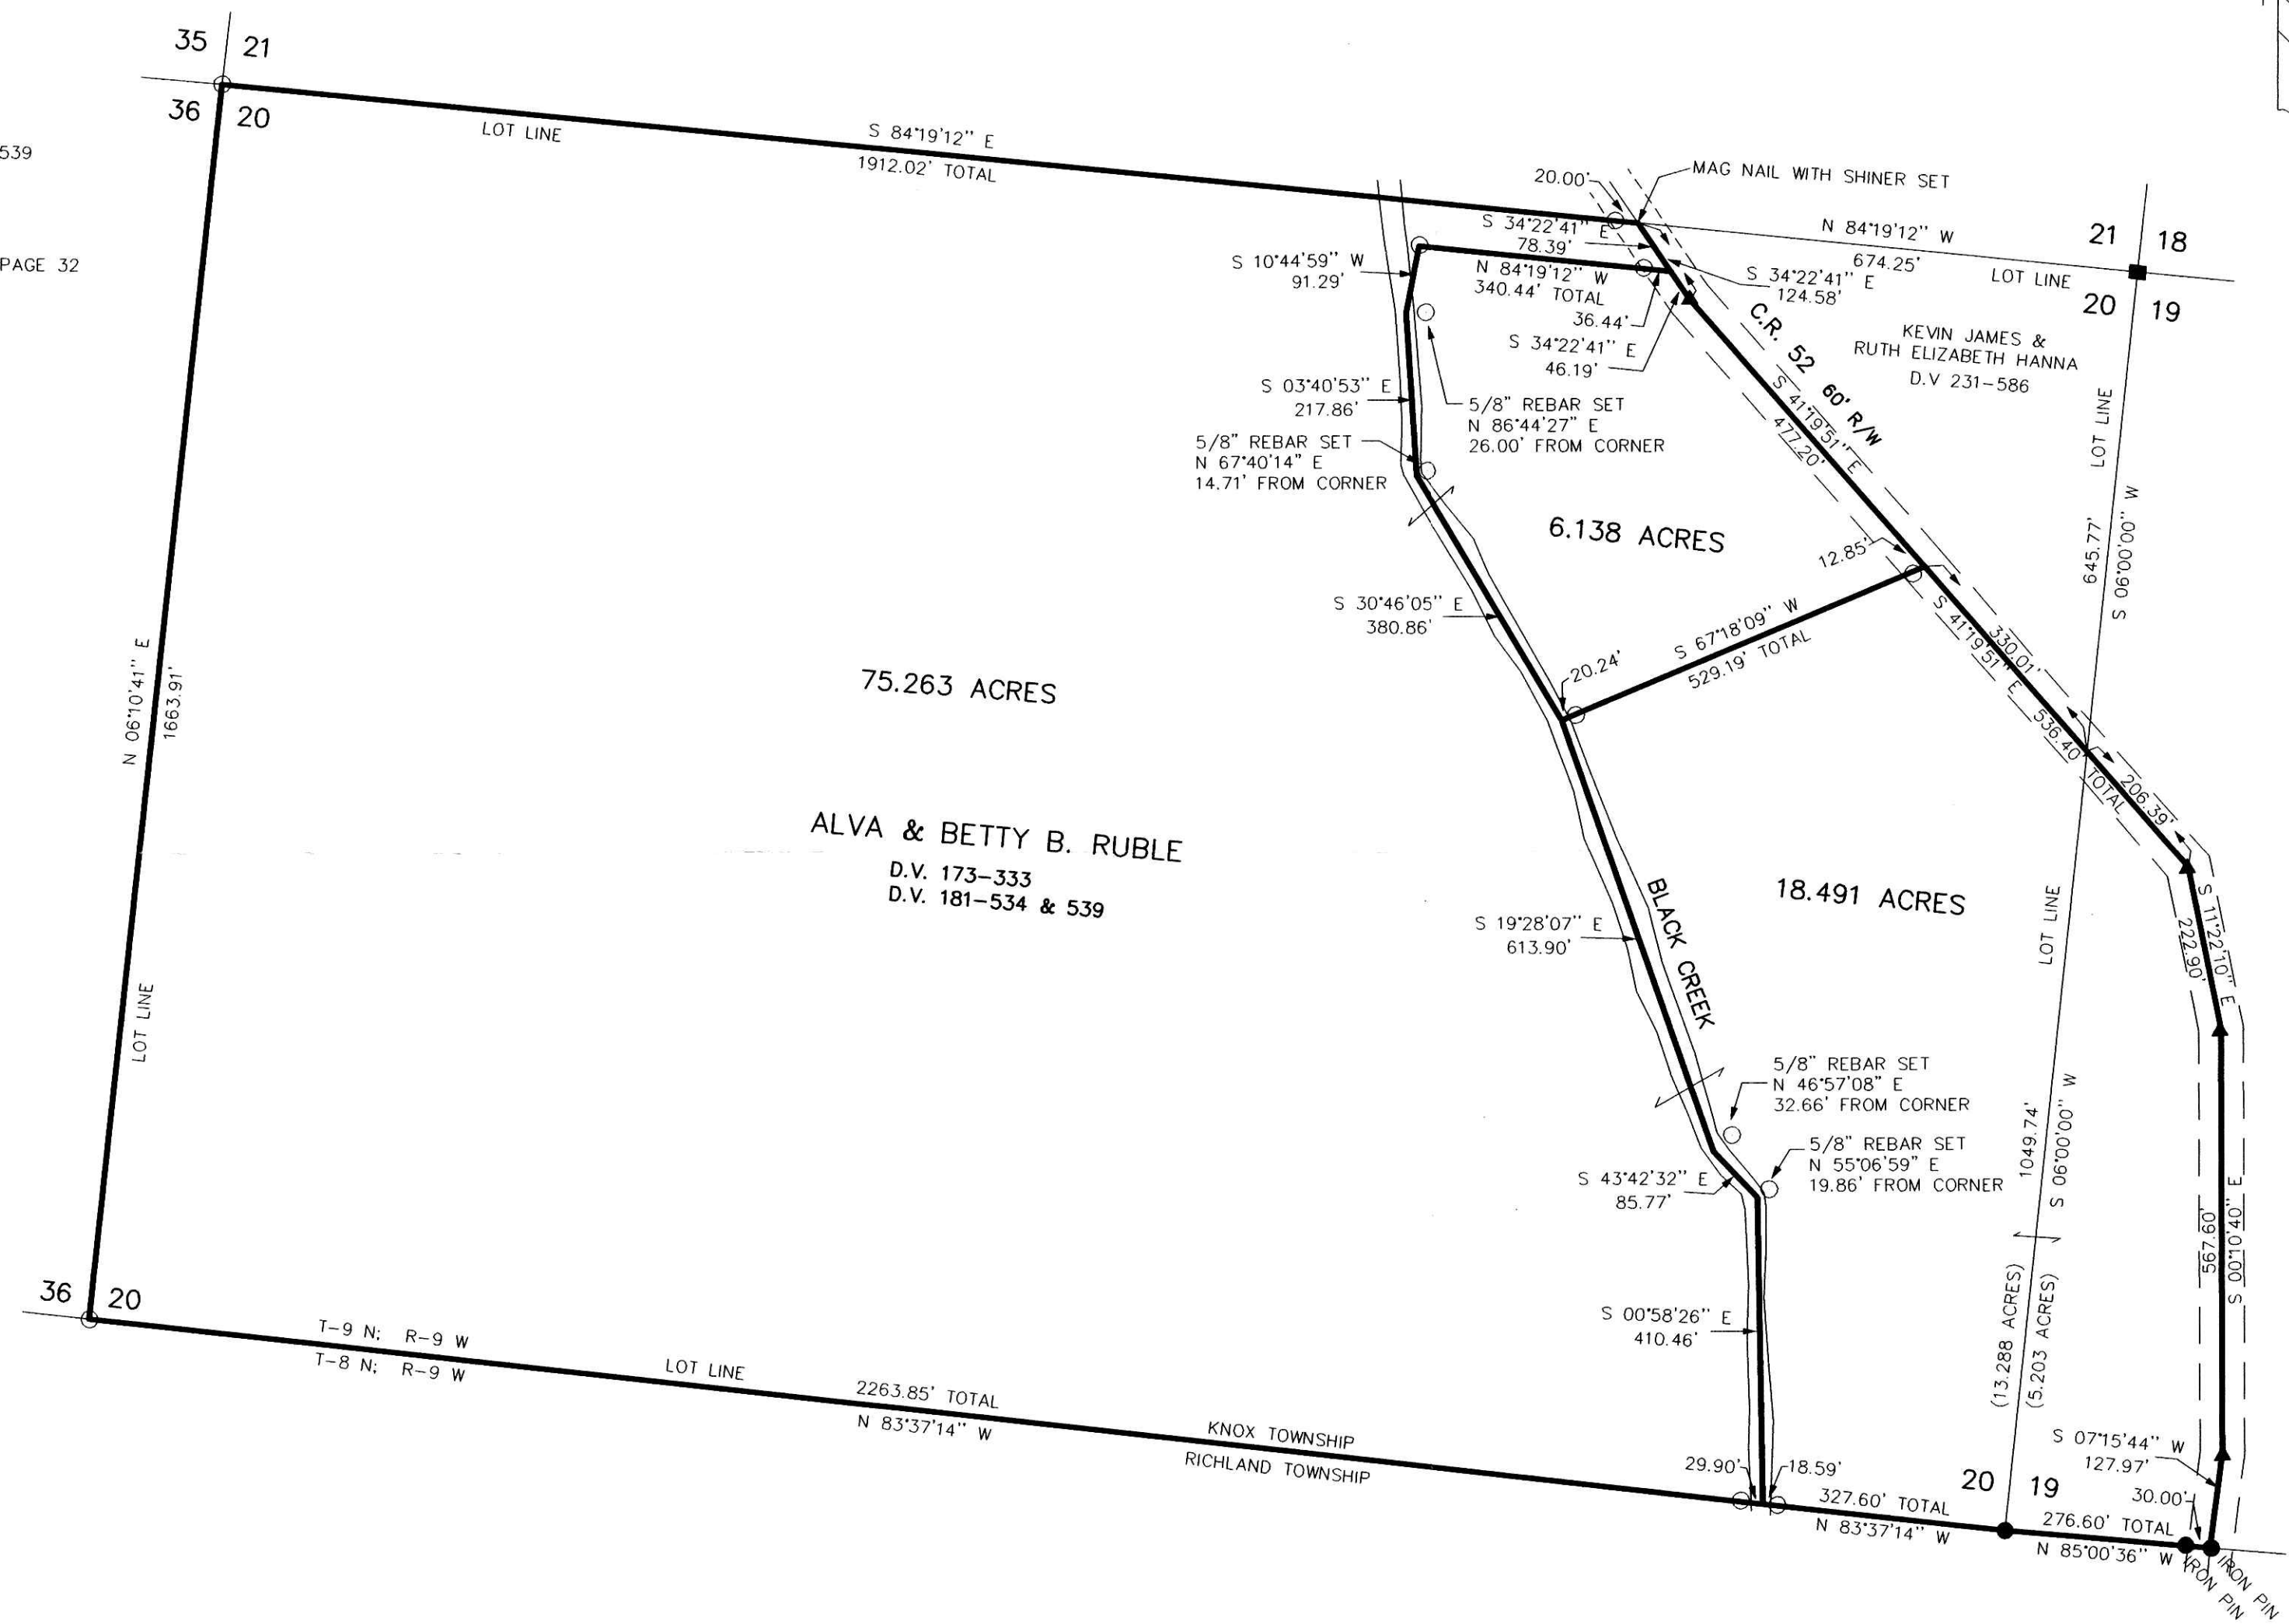

200200017009  
 Filed for Record in  
 HOLMES COUNTY, OH  
 SALLY MILLER  
 07-12-2002 03:43 pm.  
 PLAT MED 21.60  
 OR Book 18 Page 326 - 326  
 CR Vol 117 pg 489/495/499/508

INDEXED

200200017009  
 MILLER &  
 MAST ATTYS  
 MILLERSBURG,

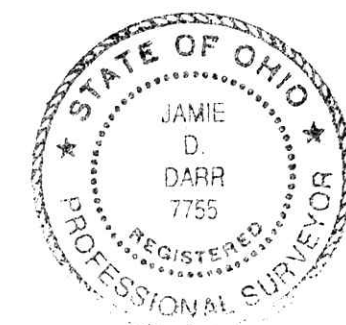

I CERTIFY THIS SURVEY TO BE CORRECT  
 TO THE BEST OF MY KNOWLEDGE.  
 JAMIE D. DARR P.S. 7755  
 JDD/FCC DATE: JUNE 20, 2002  
 File name: C:\JOBS1\S-326-02\ERZ

PLAT APPROVED  
 7/11/2002

DONALD C. BAKER SURVEYING  
 138 N. CLAY ST.  
 MILLERSBURG, OHIO 44654  
 PH. 330-674-4788  
 FAX 330-674-6027