

KILLBUCK TOWNSHIP  
S.E. QTR. SECTION 22  
T-8 N; R-8 W  
HOLMES COUNTY, OHIO



SURVEYED FOR: PATRICK MELLOR


REFERENCES:  
DEED VOL. 201 PAGE 615  
DEED VOL. 211 PAGE 287  
DEED VOL. 274 PAGE 628  
O.R. VOL. 54 PAGE 228  
O.R. VOL. 104 PAGE 567  
PLAT VOL. 8 PAGE 677  
PLAT VOL. 16 PAGE 175  
PLAT VOL. 17 PAGE 537

BEARINGS FROM PLAT VOL. 17 PAGE 537

200200017098  
Filed for Record in  
HOLMES COUNTY, OH  
SALLY MILLER  
07-17-2002 03:24 pm.  
SMALL PLAT 20.00  
OR Book 18 Page 330 - 330  
OR vol 117 pgs 827-829

INDEXED

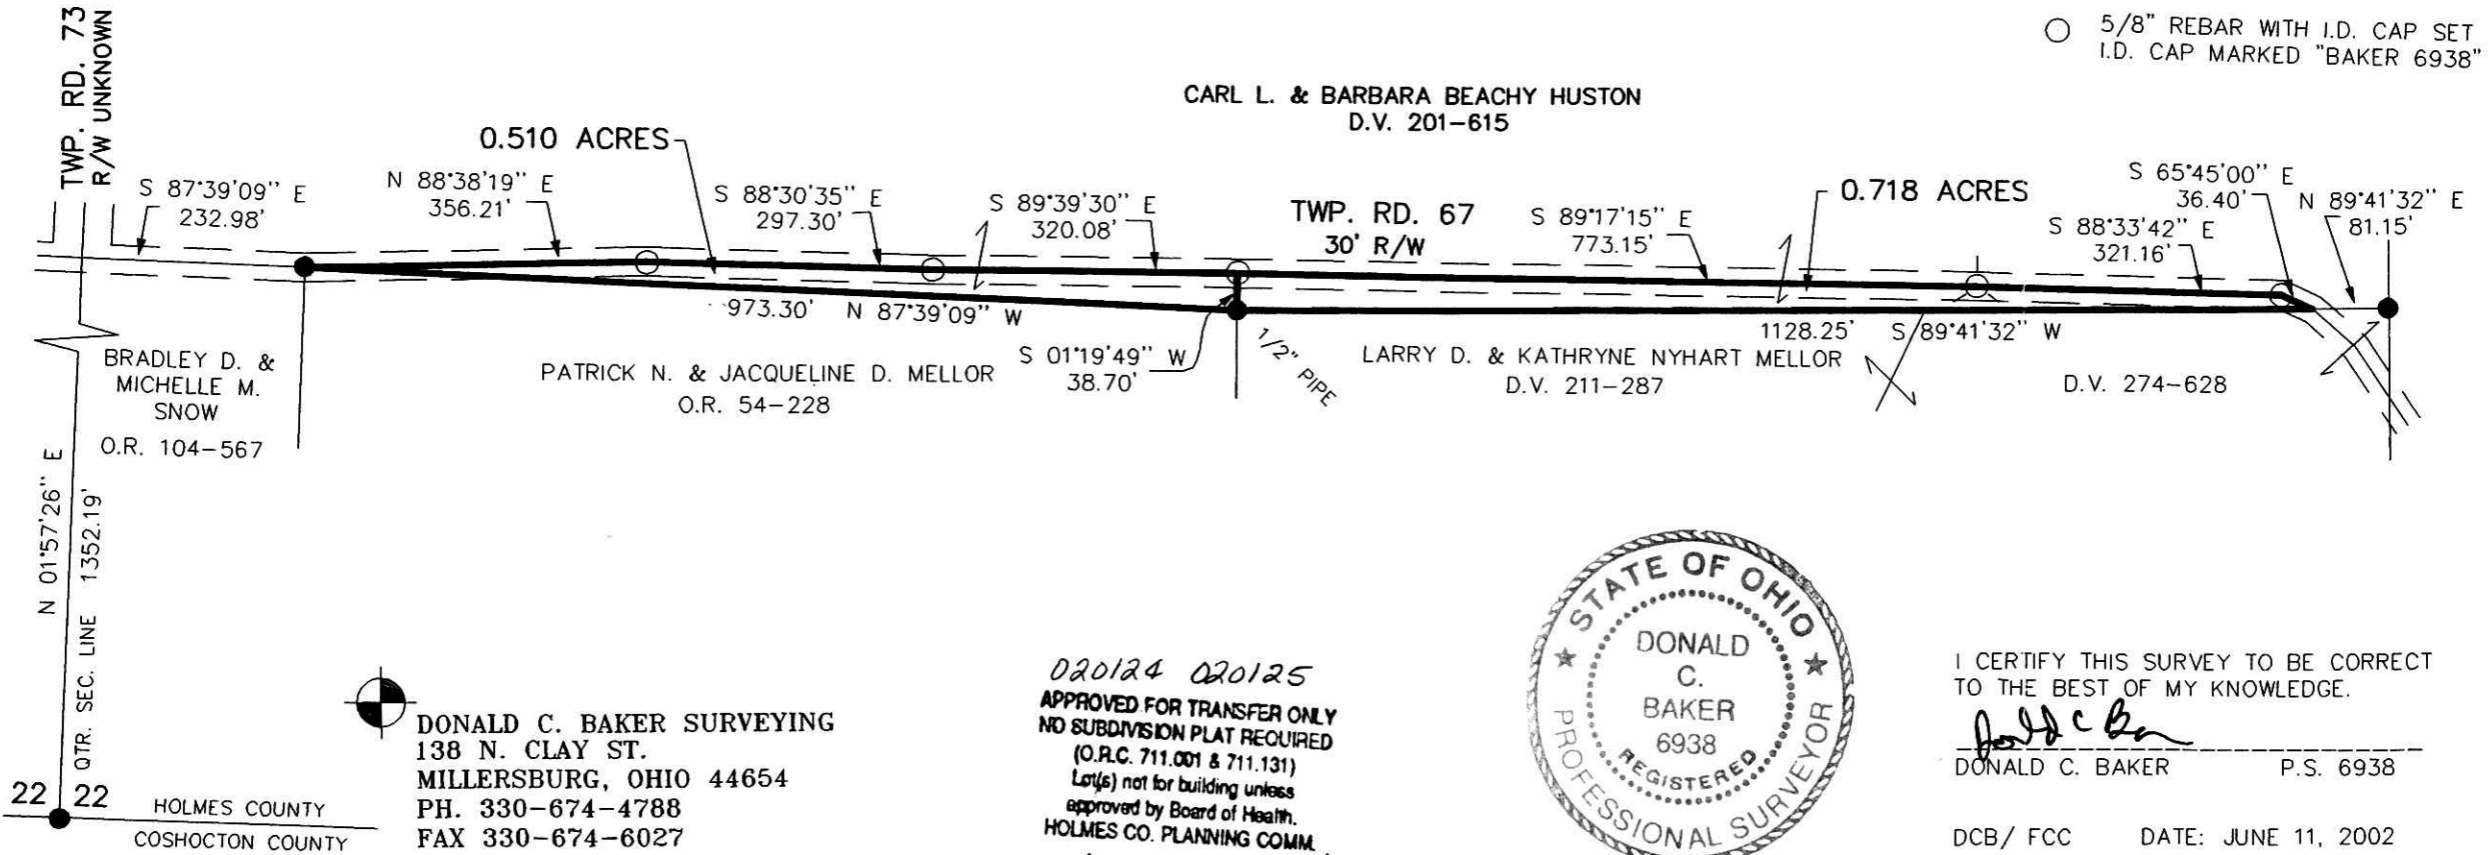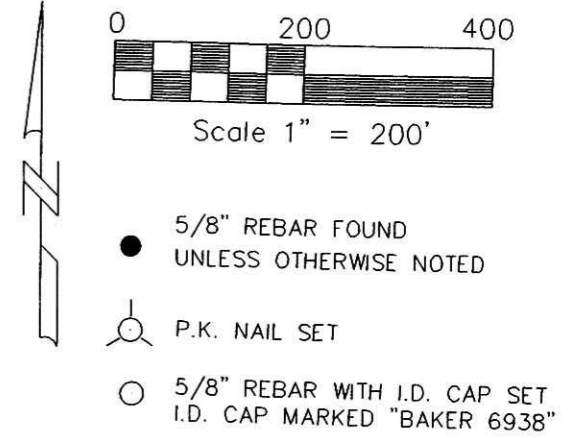

 DONALD C. BAKER SURVEYING  
138 N. CLAY ST.  
MILLERSBURG, OHIO 44654  
PH. 330-674-4788  
FAX 330-674-6027

020124 020125  
APPROVED FOR TRANSFER ONLY  
NO SUBDIVISION PLAT REQUIRED  
(O.R.C. 711.001 & 711.131)  
Lot(s) not for building unless  
approved by Board of Health,  
HOLMES CO. PLANNING COMM.  
By AD Date 7/16/02



I CERTIFY THIS SURVEY TO BE CORRECT  
TO THE BEST OF MY KNOWLEDGE.

Donald C. Baker  
DONALD C. BAKER P.S. 6938

DCB/ FCC DATE: JUNE 11, 2002

File name: C:\JOBS1\S-352-02\ERZ

200200017098  
CRITCHFIELD...  
& JOHNSTON ATTYS  
MILLERSBURG,

PLAT APPROVED

7/17/2002