


KNOX TOWNSHIP
 2ND. QTR. LOT 3
 T. 9N; R. 9W
 HOLMES COUNTY, OHIO
 (SURVEYED FOR: GUY NORRIS)

PLAT 18 PAGE 334

LOT 12
 LOT 3

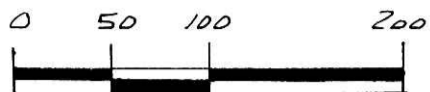

SCALE: 1" = 100'

- STONE FOUND
- ▲ R.R. SPIKE FOUND
- IRON PIN FOUND
- △ R.R. SPIKE SET
- P.K. NAIL SET
- 5/8" REBAR WITH I.D. CAP SET
I.D. CAP MARKED "BAKER 0838"

REFERENCES:


DEED VOL. 97 PAGE 339
 " " 114 " 465

BEARINGS BASED ON PLAT VOL 16 PB. 59

INDEXED

200200017210
 Filed for Record in
 HOLMES COUNTY, OH
 SALLY MILLER
 07-23-2002 02:46 pm.
 SMALL PLAT 20.00
 OR Book 18 Page 334 - 334
 or vol 118 pg 368

200200017210
 JEFFREY A
 MULLEN ATTY
 MILLERSBURG,

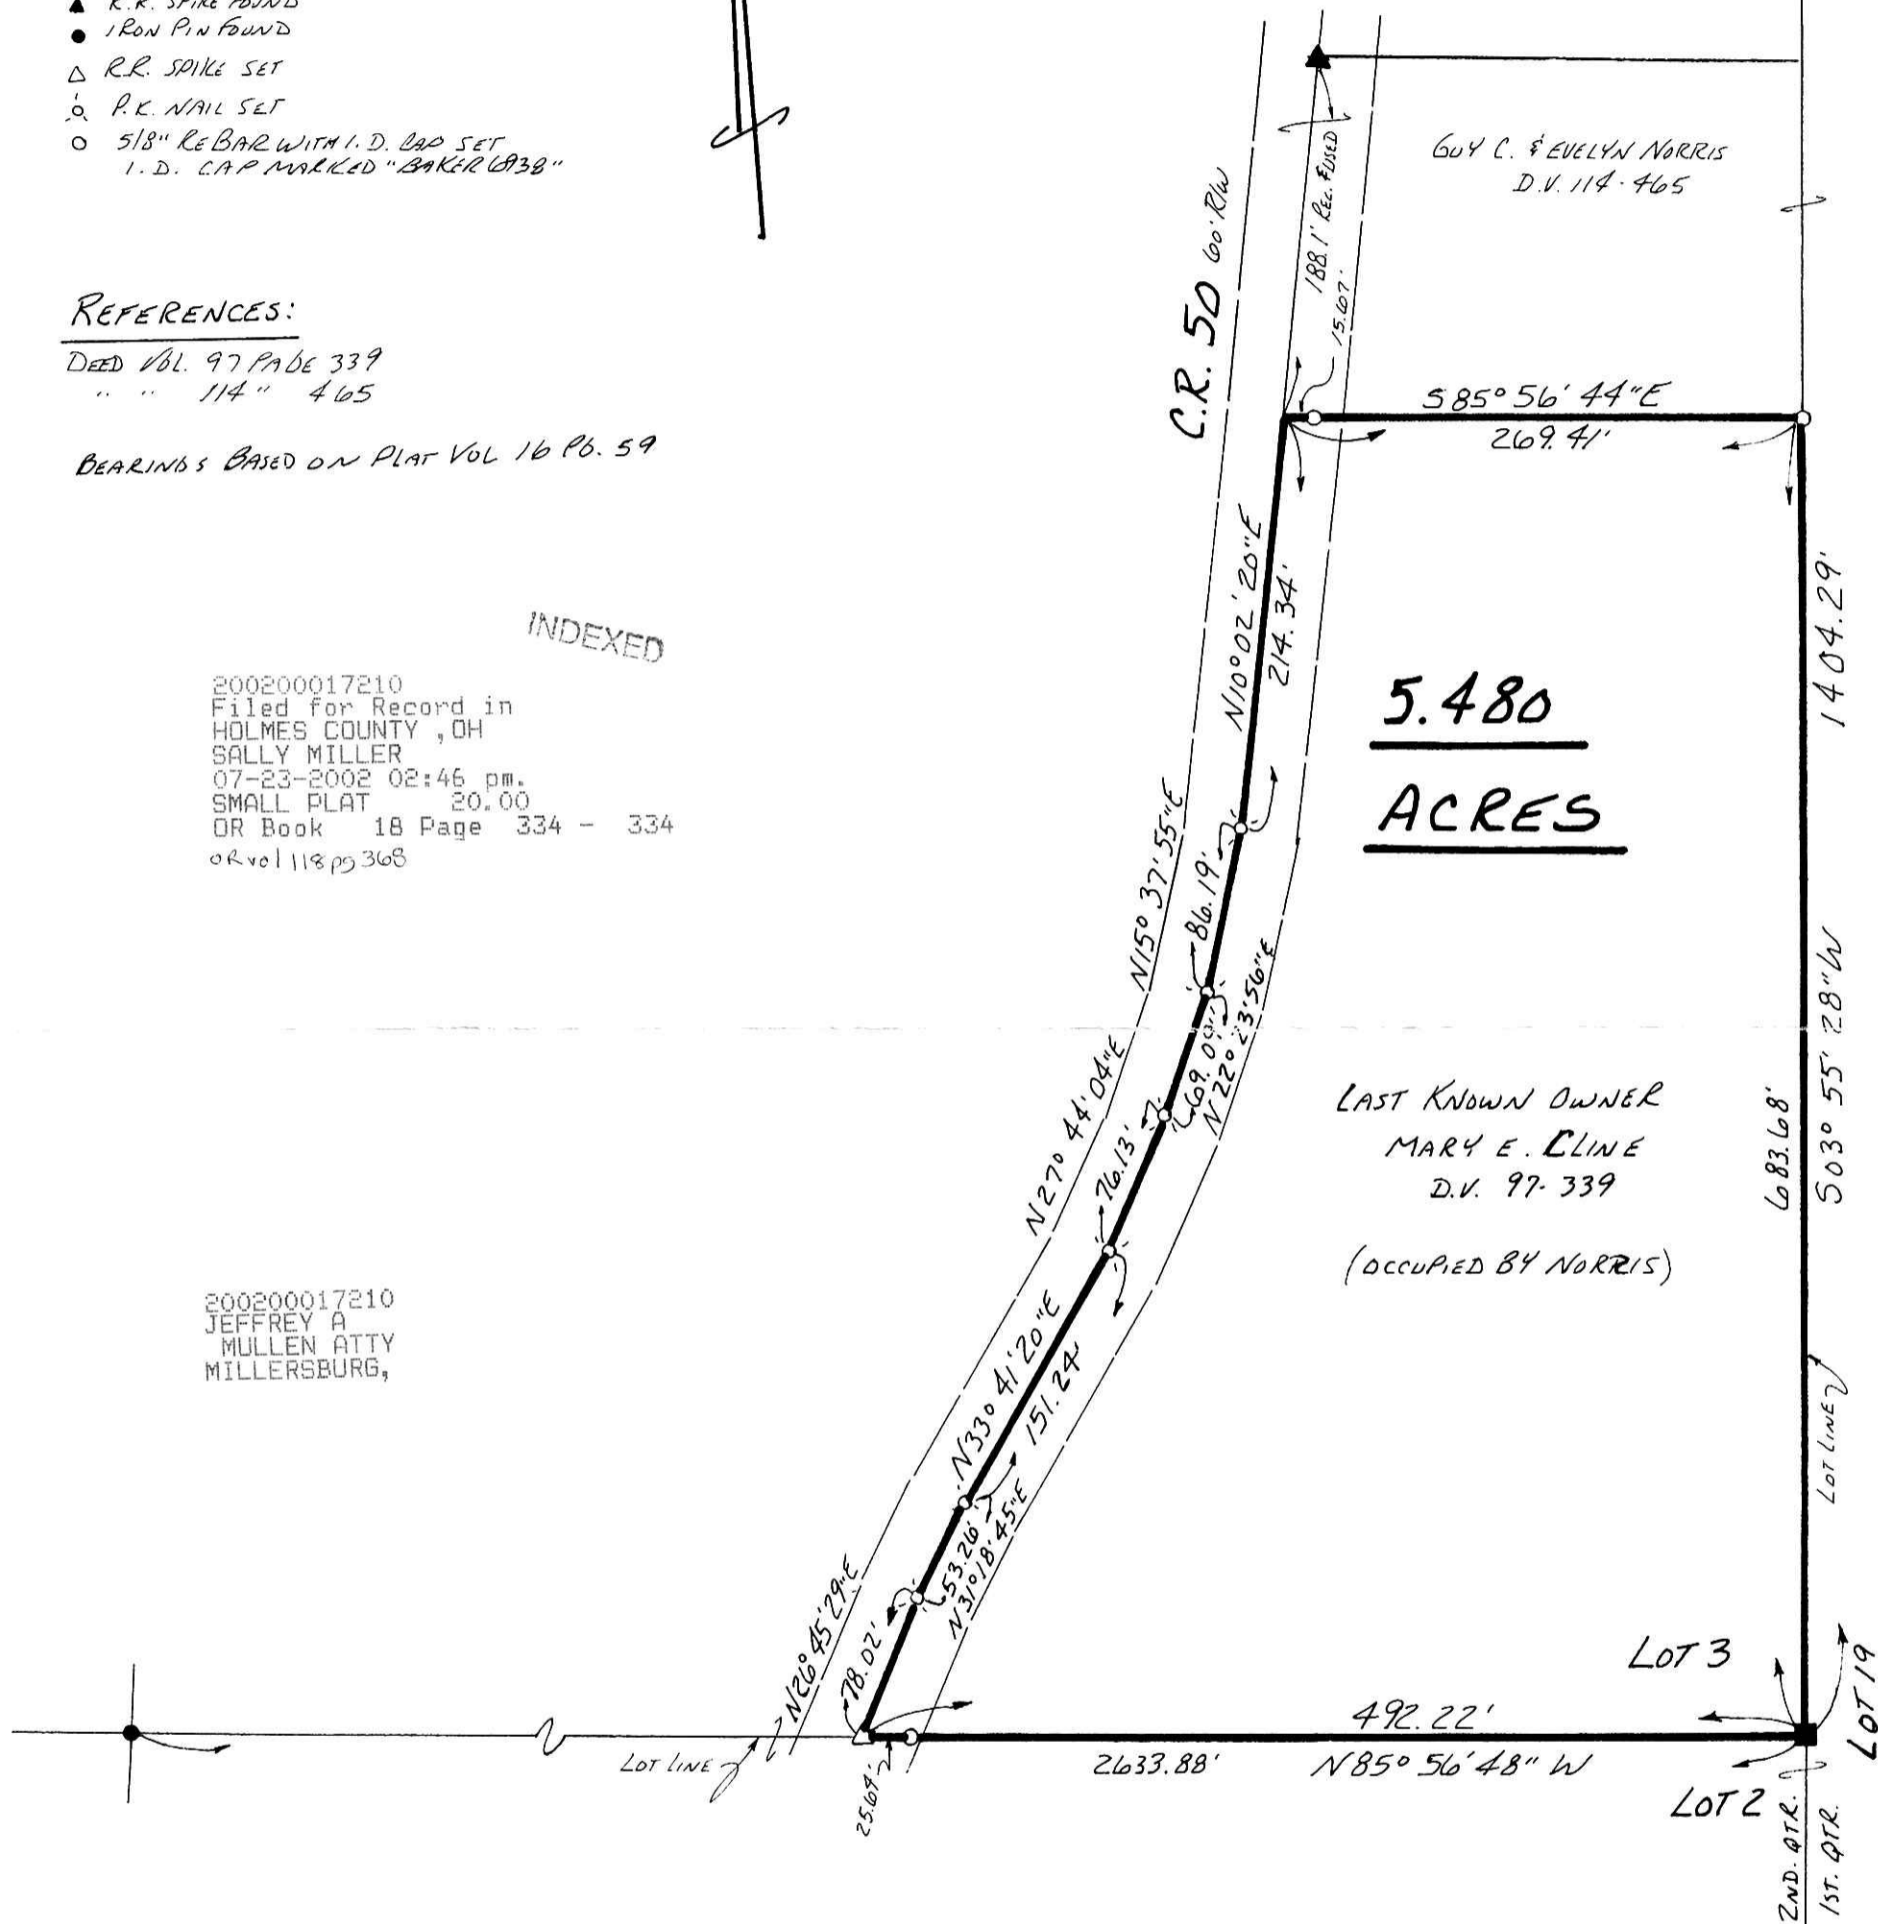

I CERTIFY THIS SURVEY TO BE CORRECT
 TO THE BEST OF MY KNOWLEDGE.

Jamie D. Darr
 JAMIE D. DARR P.S. 7755
 DONALD C. BAKER SURVEYING
 138 N. CLAY ST.
 MILLERSBURG, OHIO 44654
 PH. 330-674-4788



NOVEMBER 20, 2001
 # 94701 - M.I. DAVIS
 F.C.C. J.D. DARR

PLAT APPROVED

7/23/2002