


KILLBUCK TOWNSHIP
N.E. & N.W. QTRS. SECTION 13
T-8 N; R-7 W
HOLMES COUNTY, OHIO

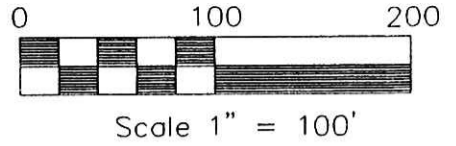


SURVEYED FOR: DALE BRUMME

REFERENCES:


- O.R. VOL. 8 PAGE 871
- O.R. VOL. 56 PAGE 14
- O.R. VOL. 115 PAGE 613
- PLAT VOL. 2 PAGE 341
- PLAT VOL. 10 PAGE 399
- PLAT VOL. 16 PAGE 725
- BEARINGS FROM PLAT VOL. 2 PAGE 341

- 5/8" REBAR FOUND
- 5/8" REBAR WITH I.D. CAP SET I.D. CAP MARKED "BAKER 6938"

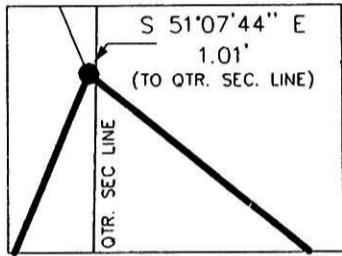

020136
 APPROVED FOR TRANSFER ONLY
 NO SUBDIVISION PLAT REQUIRED
 (O.R.C. 711.001 & 711.131)
 Lot(s) not for building unless
 approved by Board of Health.
 HOLMES CO. PLANNING COMM.

By AO Date 7/26/02

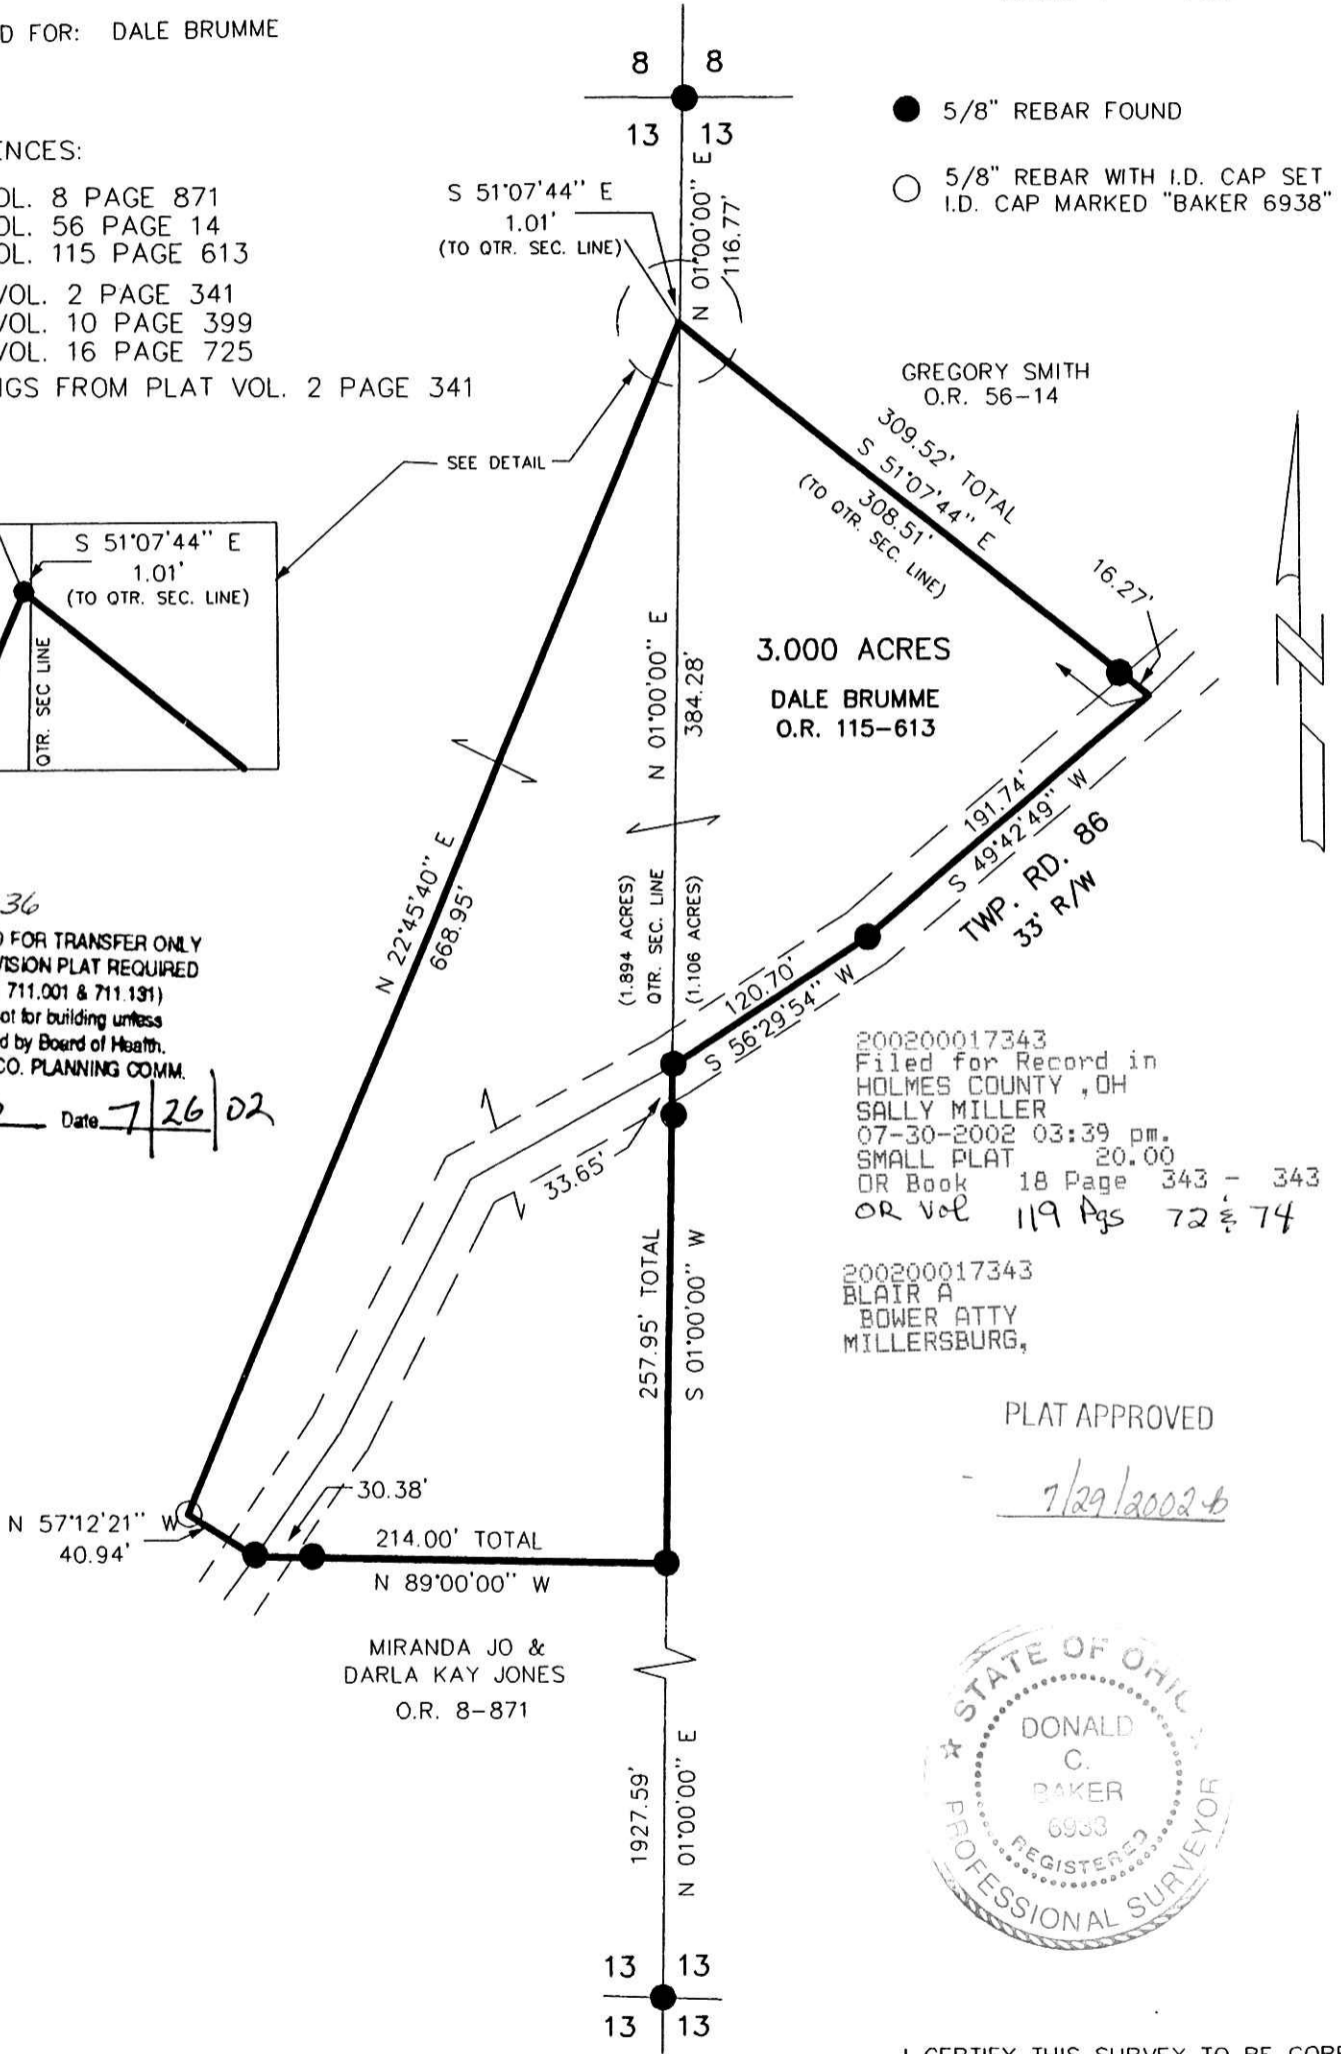

200200017343
 Filed for Record in
 HOLMES COUNTY, OH
 SALLY MILLER
 07-30-2002 03:39 pm.
 SMALL PLAT 20.00
 OR Book 18 Page 343 - 343
 OR Vol 119 Pgs 72 & 74

200200017343
 BLAIR A
 BOWER ATTY
 MILLERSBURG,

PLAT APPROVED

7/29/2002 b




I CERTIFY THIS SURVEY TO BE CORRECT TO THE BEST OF MY KNOWLEDGE.

Donald C Baker
 DONALD C. BAKER P.S. 6938

APRIL 8, 2002 FDB/FCC

C:\JOBS1\S-256-02\ERZ

 DONALD C. BAKER SURVEYING
 138 N. CLAY ST.
 MILLERSBURG, OHIO 44654
 PH. 330-674-4788
 FAX 330-674-6027