


VOL 18 PAGE 345

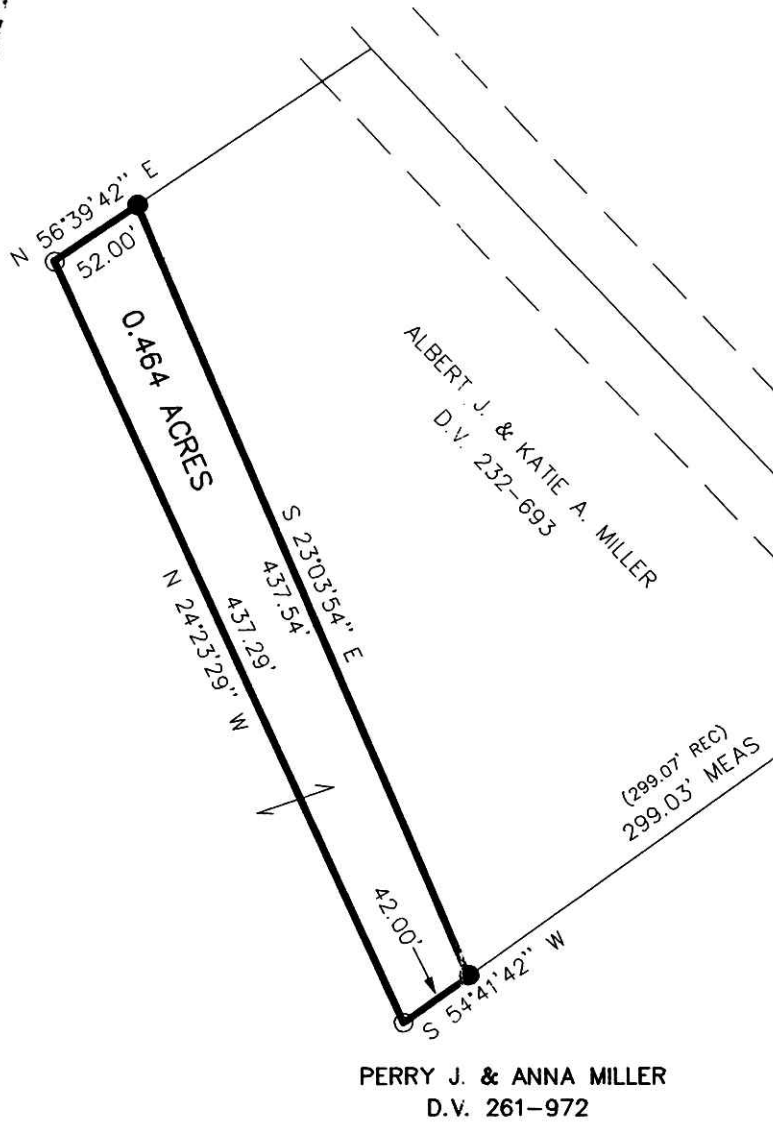

PERRY J. & ANNA MILLER
D.V. 261-972

**BERLIN TOWNSHIP
N.E. QTR. SECTION 14
T-9 N; R-5 W
HOLMES COUNTY, OHIO**

SURVEYED FOR: PERRY MILLER

INDEXED


REFERENCES:

DEED VOL. 242 PAGE 259
DEED VOL. 232 PAGE 693
DEED VOL. 261 PAGE 972
O.R. VOL. 1 PAGE 467

PLAT VOL. 10 PAGE 623
PLAT VOL. 16 PAGES 627

BEARINGS FROM PLAT VOL. 10 PAGE 623

200200017376
Filed for Record in
HOLMES COUNTY, OH
SALLY MILLER
08-01-2002 10:42 am.
SMALL PLAT 20.00
OR Book 18 Page 345 - 345
or vol 119 pg 190

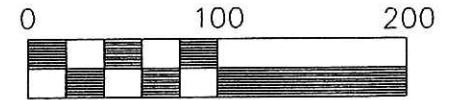

Scale 1" = 100'

- 5/8" REBAR FOUND
- ▲ R.R. SPIKE FOUND
- 5/8" REBAR WITH I.D. CAP SET
I.D. CAP MARKED "BAKER 6938"

200200017376
THOMAS D
GINDLESBERGER ATTY
MILLERSBURG,



020133
APPROVED FOR TRANSFER ONLY
NO SUBDIVISION PLAT REQUIRED
(O.R.C. 711.001 & 711.131)
Lot(s) not for building unless
approved by Board of Health.
HOLMES CO. PLANNING COMM.

By DCB Date 7/24/02

I CERTIFY THIS SURVEY TO BE CORRECT
TO THE BEST OF MY KNOWLEDGE.

Donald C. Baker
DONALD C. BAKER P.S. 6938

JUNE 10, 2002 DCB\FCC


File Name: C:\JOBS1\S-423-02\ERZ



DONALD C. BAKER SURVEYING
138 N. CLAY ST.
MILLERSBURG, OHIO 44654
PH. 330-674-4788
FAX 330-674-6027

PLAT APPROVED

7/25/2002

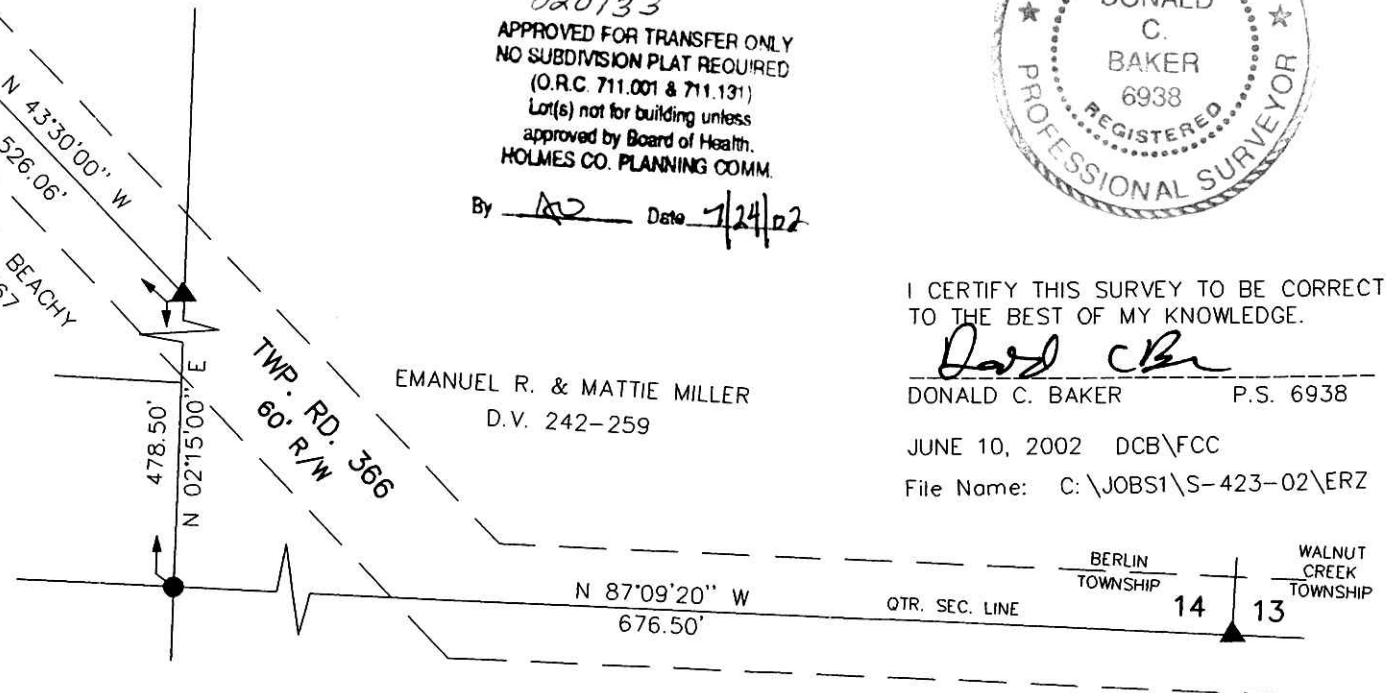

EMANUEL R. & MATTIE MILLER
D.V. 242-259

DANIEL L. BEACHY
O.R. 1-467

BERLIN TOWNSHIP 14 13
WALNUT CREEK TOWNSHIP