
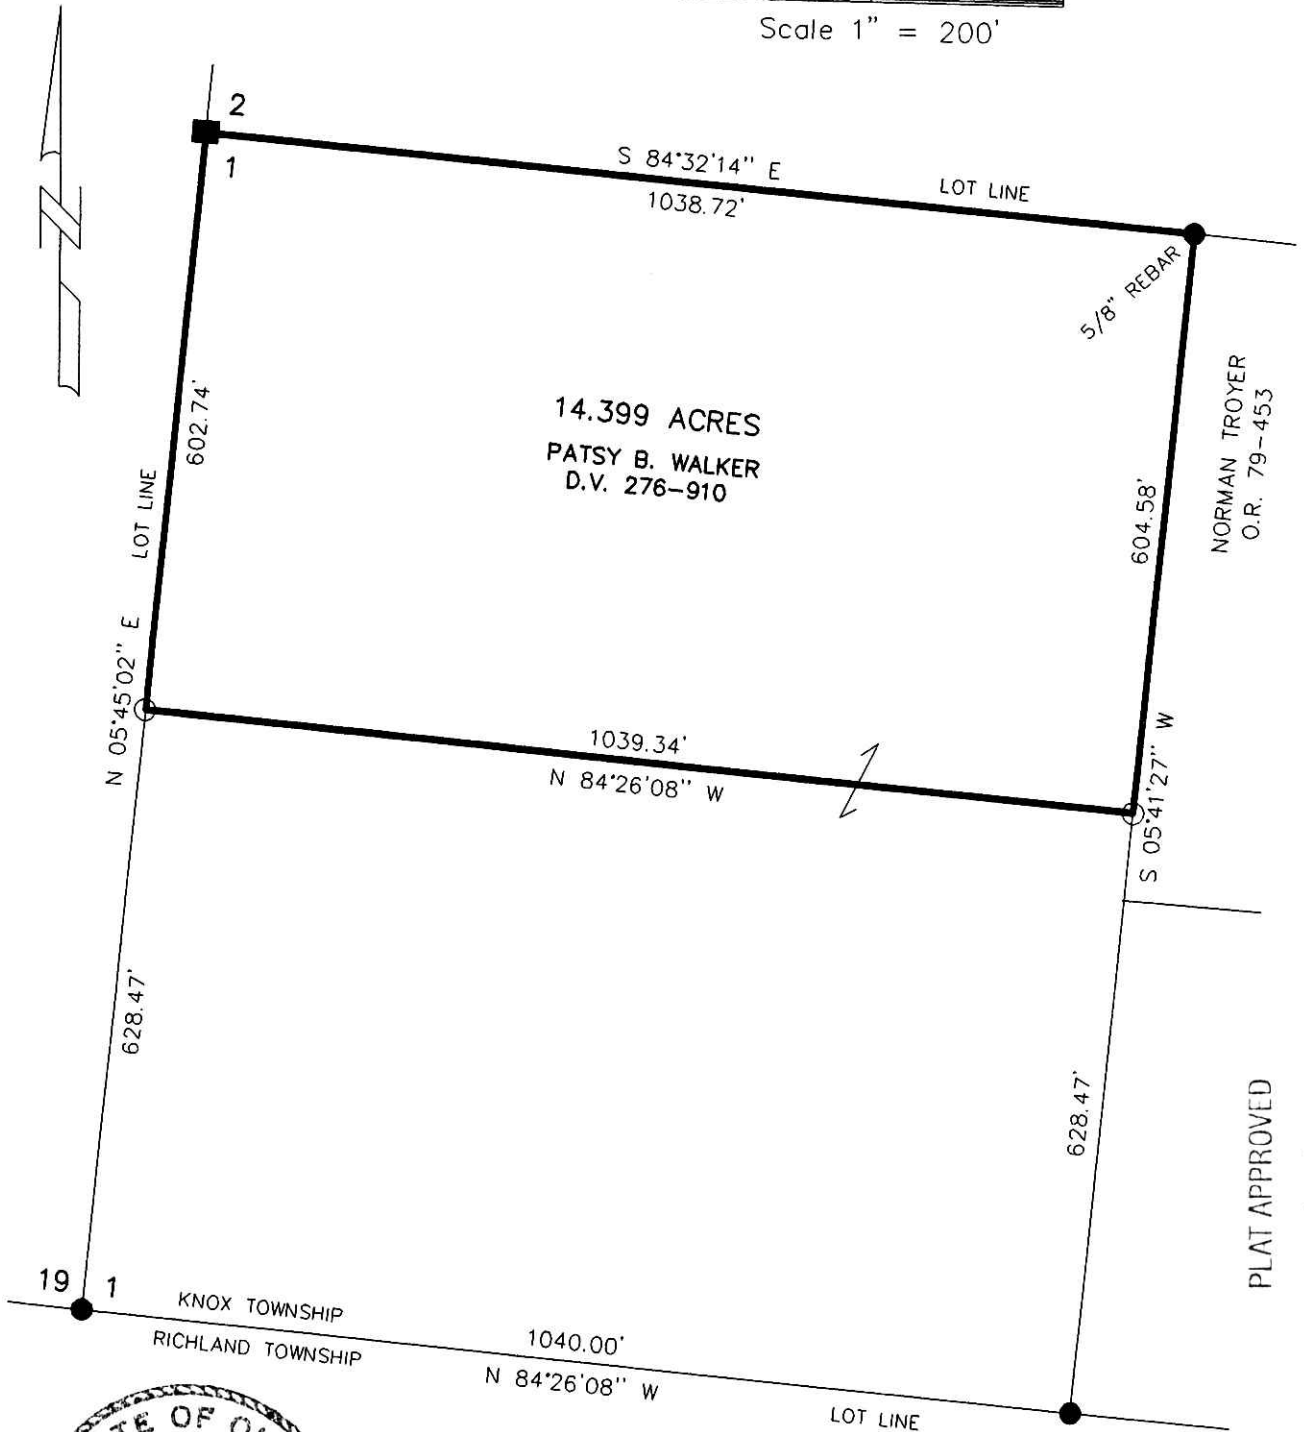


KNOX TOWNSHIP
4TH. QTR., LOT 1
T-9 N; R-9 W
HOLMES COUNTY, OHIO

SURVEYED FOR: NORMAN TROYER

200200017693
Filed for Record in
HOLMES COUNTY, OH
SALLY MILLER
08-16-2002 12:28 pm.
DEED VOL. 276 PAGE 910
SMALL PLAT 20.00
O.R. VOL. 79 PAGE 453 18 Page 357 - 357
or vol 120 pg 556
PLAT VOL. 6 PAGE 151
PLAT VOL. 7 PAGE 599
BEARINGS FROM PLAT VOL. 7 PAGE 599

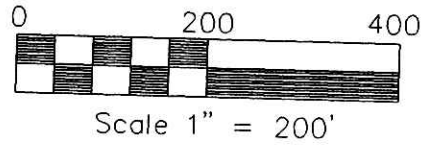

PLAT APPROVED
8/13/2002



200200017693
BLAIR BOWER ATTORNEY
MILLERSBURG, OH 44654

- STONE FOUND
- 3/4" PIPE FOUND
UNLESS OTHERWISE NOTED
- 5/8" REBAR WITH I.D. CAP SET
I.D. CAP MARKED "BAKER 6938"

I CERTIFY THIS SURVEY TO BE CORRECT
TO THE BEST OF MY KNOWLEDGE.

Jamie D. Darr
JAMIE D. DARR P.S. 7755



DONALD C. BAKER SURVEYING
138 N. CLAY ST.
MILLERSBURG, OHIO 44654
PH. 330-674-4788
FAX 330-674-6027