

**HARDY TOWNSHIP
S.E. QTR. SECTION 11
T-9 N; R-7 W
HOLMES COUNTY, OHIO**

**PART OF
HILLTOP ACRES ALLOT.
LOT 5 P.V. 2 PAGE 133**


SURVEYED FOR: DOUG COOPER

REFERENCES:

- DEED VOL. 158 PAGE 482
- DEED VOL. 233 PAGE 704
- DEED VOL. 269 PAGE 501
- O.R. VOL. 50 PAGE 747
- O.R. VOL. 74 PAGES 211 & 213
- PLAT VOL. 2 PAGE 133
- PLAT VOL. 16 PAGE 228
- BEARINGS FROM PLAT VOL. 16 PAGE 228

- 5/8" REBAR WITH I.D. CAP SET
I.D. CAP MARKED "BAKER 6938"
- 5/8" REBAR FOUND
UNLESS OTHERWISE NOTED

200200017769
Filed for Record in
HOLMES COUNTY, OH
SALLY MILLER
08-21-2002 02:51 pm.
SMALL PLAT 20.00
DR Book 18 Page 360 - 360
OR vol 120 pg 976

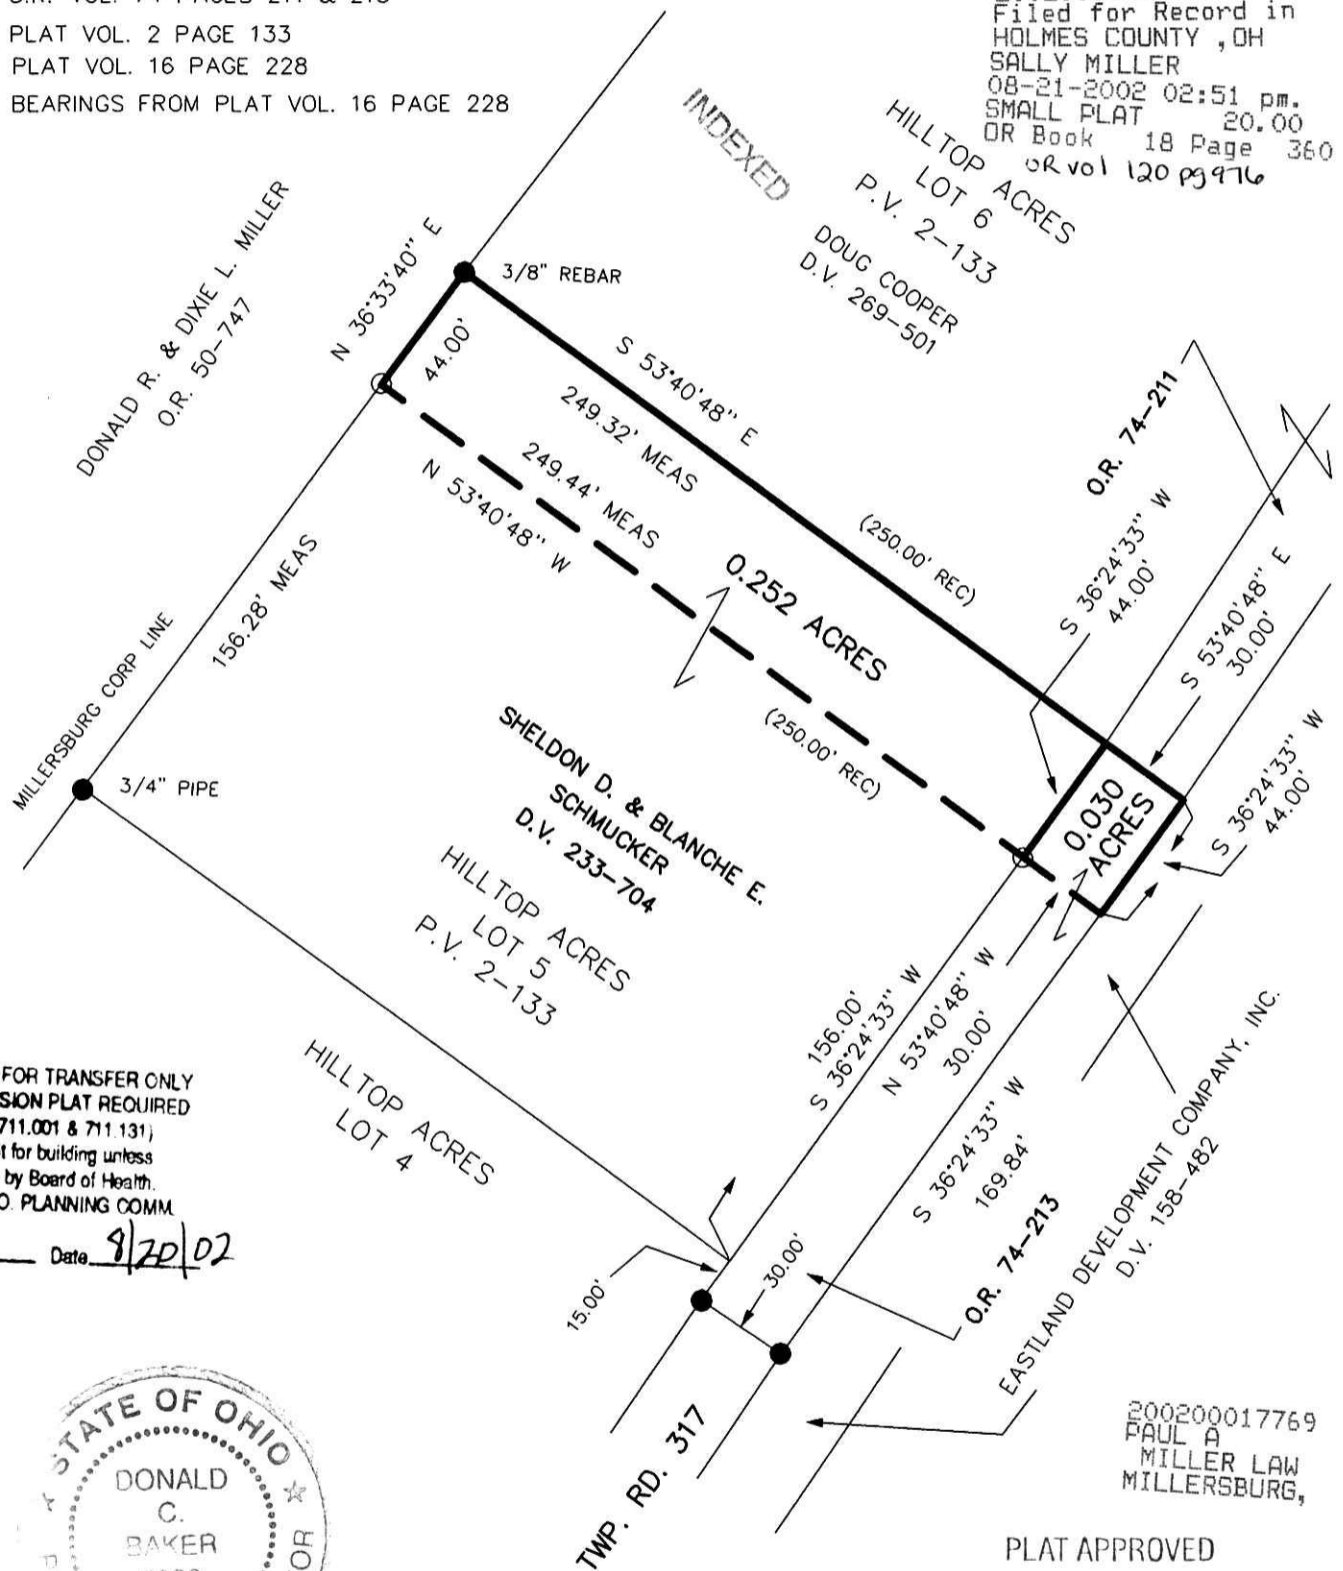

APPROVED FOR TRANSFER ONLY
NO SUBDIVISION PLAT REQUIRED
(O.R.C. 711.001 & 711.131)
Lot(s) not for building unless
approved by Board of Health.
HOLMES CO. PLANNING COMM.

By AD Date 8/20/02



I CERTIFY THIS SURVEY TO BE CORRECT
TO THE BEST OF MY KNOWLEDGE.
Donald C. Baker
DONALD C. BAKER P.S. 6938

Date: JUNE 27, 2002 DCB\FCC
File Name: C:\JOBS1\S-471-02\ERZ

PLAT APPROVED
8/21/2002
DONALD C. BAKER SURVEYING
138 N. CLAY ST.
MILLERSBURG, OHIO 44654
PH. 330-674-4788
FAX 330-674-6027