



WALNUT CREEK TOWNSHIP  
N.W. & S.W. QTRS. SECTION 16  
T-9 N; R-4 W  
HOLMES COUNTY, OHIO

SURVEYED FOR: CRIST E. MILLER

JOHN T. HOCHSTETLER  
CAROLE R. COPELAND  
RICHARD L. HOSTETLER  
M. KAY HOSTETLER  
RANDY A. HOCHSTETLER  
D.V. 278-226

REFERENCES:  
DEED VOL. 176 PAGE 308  
DEED VOL. 278 PAGE 226  
PLAT VOL. 8 PAGE 358  
BEARINGS FROM DEED VOL. 176 PAGE 308  
200200018410  
Filed for Record in  
HOLMES COUNTY, OH  
SALLY MILLER  
09-27-2002 11:29 am.  
SMALL PLAT 20.00  
OR Book 18 Page 394 - 394  
OR vol 123 page 851

INDEXED

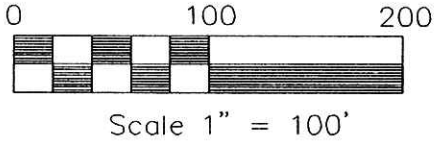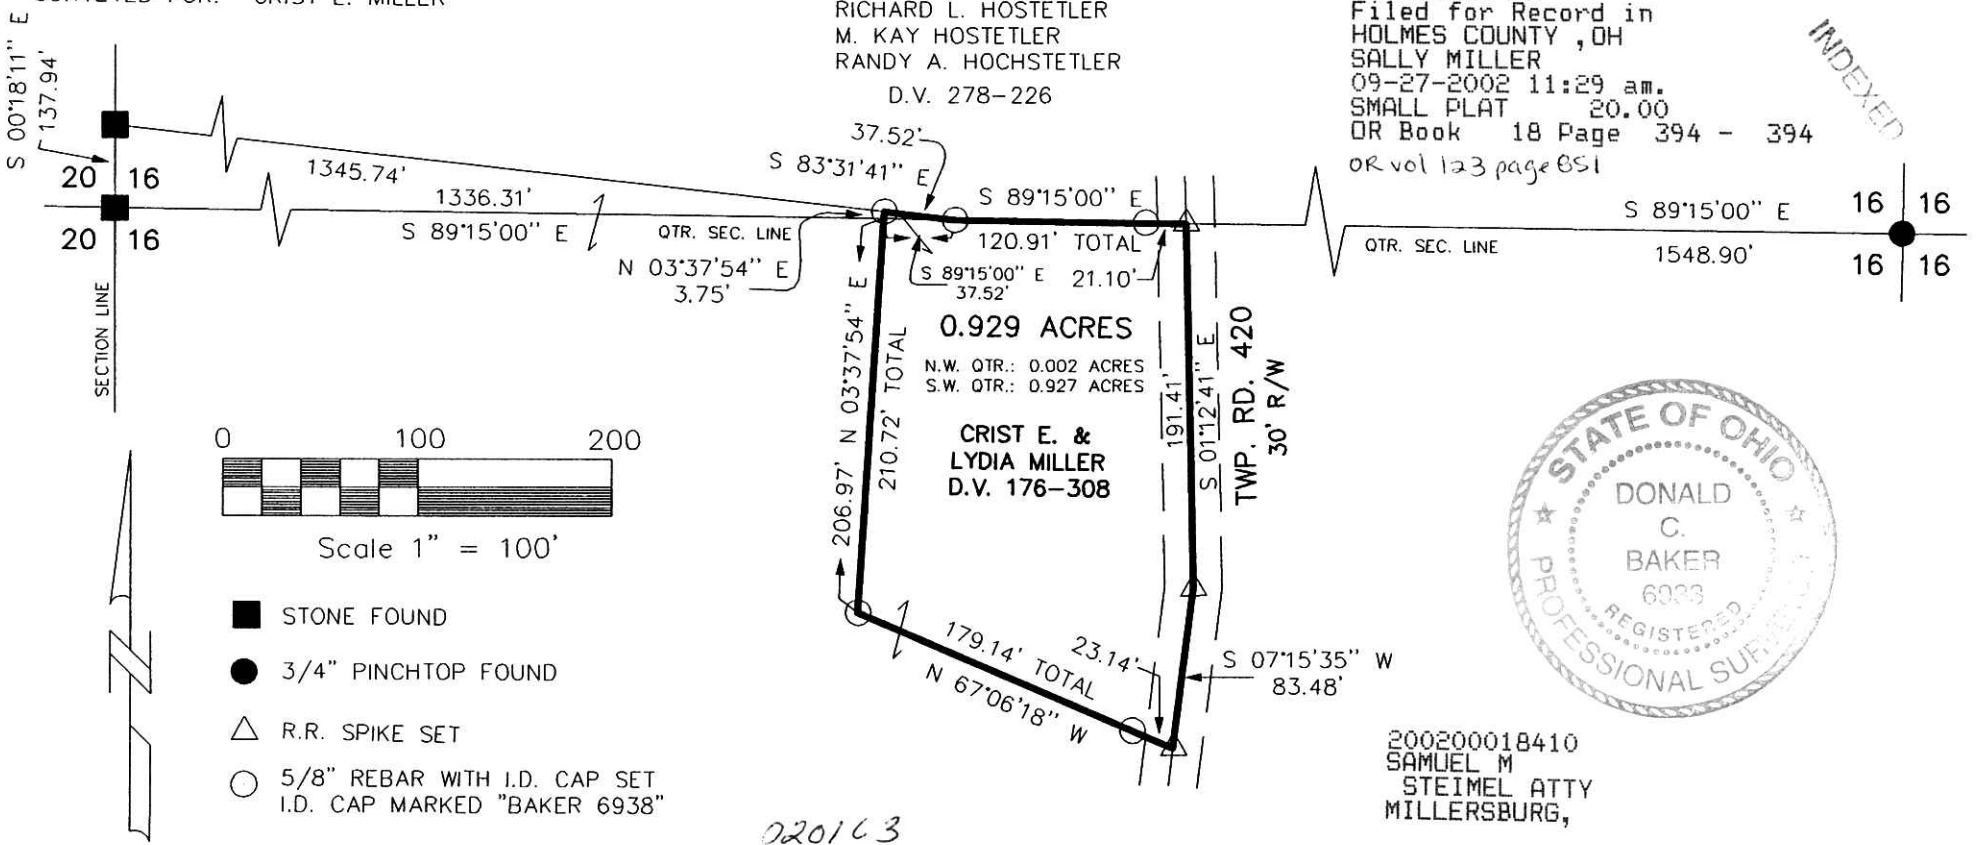

- STONE FOUND
- 3/4" PINCHTOP FOUND
- △ R.R. SPIKE SET
- 5/8" REBAR WITH I.D. CAP SET  
I.D. CAP MARKED "BAKER 6938"



200200018410  
SAMUEL M  
STEIMEL ATTY  
MILLERSBURG,

DONALD C. BAKER SURVEYING  
138 N. CLAY ST.  
MILLERSBURG, OHIO 44654  
PH. 330-674-4788  
FAX 330-674-6027

020163  
APPROVED FOR TRANSFER ONLY  
NO SUBDIVISION PLAT REQUIRED  
(O.R.C. 711.001 & 711.131)  
Lots) not for building unless  
approved by Board of Health,  
HOLMES CO. PLANNING COMM.  
By Date 9/17/02

I CERTIFY THIS SURVEY TO BE CORRECT  
TO THE BEST OF MY KNOWLEDGE.

DONALD C. BAKER P.S. 6938

KES/FCC JULY 17, 2002  
File Name: C:\JOBS1\S-448-02\ERZ

PLAT APPROVED

9/18/2002