

HARDY TOWNSHIP
 3RD. QTR., LOT 20
 T-9 N; R-7 W
 HOLMES COUNTY, OHIO

VOL 18 PAGE 396

SURVEYED FOR: HAROLD HOOPS

REFERENCES:


DEED VOL. 206 PAGE 25

O.R. VOL. 110 PAGE 694

PLAT VOL. 16 PAGE 563

BEARINGS FROM PLAT


VOL. 16 PAGE 563

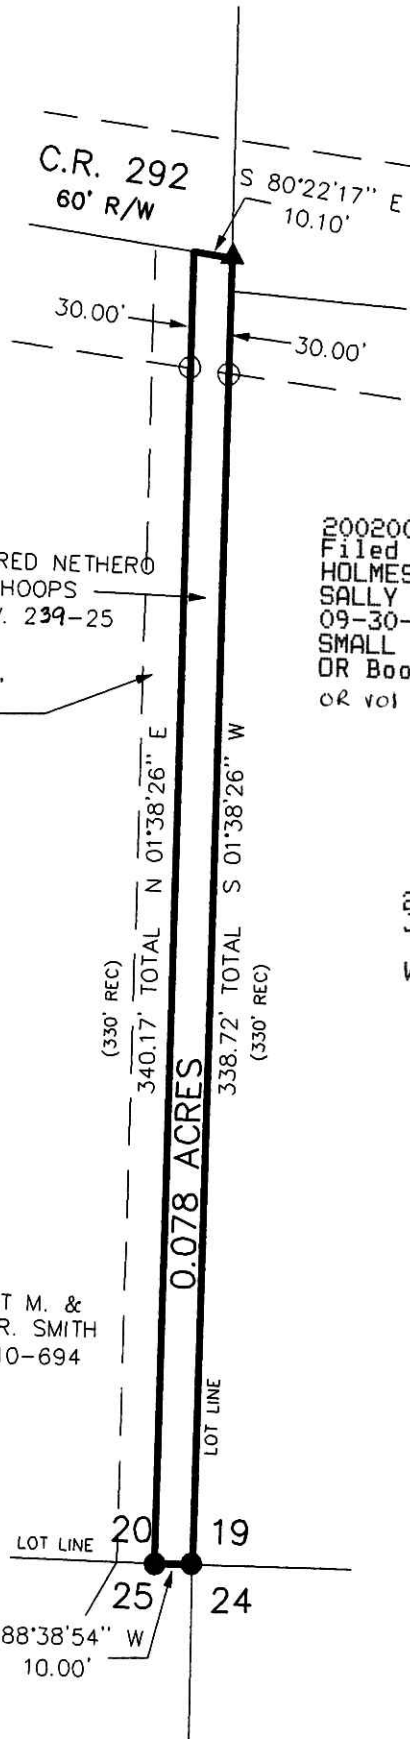

INDEXED

200200018425
 Filed for Record in
 HOLMES COUNTY, OH
 SALLY MILLER
 09-30-2002 10:43 am.
 SMALL PLAT 20.00
 OR Book 18 Page 396 - 396
 or vol 123 pg 903

200200018425
 JAMES H.
 ROSS ATTY
 WOOSTER, OH

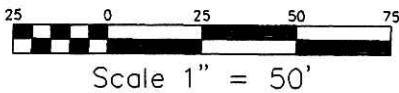

- ▲ R.R. SPIKE FOUND
- 5/8" REBAR FOUND
- 5/8" REBAR WITH I.D. CAP SET
I.D. CAP MARKED "BAKER 6938"

ROBERT M. &
 ANICIA R. SMITH
 O.R. 110-694

PLAT APPROVED

9/24/2002 B



I CERTIFY THIS SURVEY TO BE CORRECT
 TO THE BEST OF MY KNOWLEDGE.

Donald C. Baker

DONALD C. BAKER P.S. 6938

DCB/FCC DATE SEPT. 3, 2002

File name: C:\JOBS1\S-643-02\ERZ



DONALD C. BAKER SURVEYING
 138 N. CLAY ST.
 MILLERSBURG, OHIO 44654
 PH. 330-674-4788
 FAX 330-674-6027