

CLARK TOWNSHIP  
N.E. & S.E. QTRS. SECTION 25  
T-8 N; R-5 W  
HOLMES COUNTY, OHIO

SURVEYED FOR: ADA YODER & MELVIN BARKMAN

REFERENCES:


DEED VOL. 259 PAGE 131  
DEED VOL. 270 PAGES 534 & 669  
DEED VOL. 281 PAGE 675

O.R. VOL. 86 PAGES 663 & 665

PLAT VOL. 7 PAGE 601  
PLAT VOL. 14 PAGE 165  
PLAT VOL. 17 PAGE 73  
PLAT VOL. 18 PAGE 69


BEARINGS FROM PLAT VOL. 17 PAGE 73

VOL 18 PAGE 402

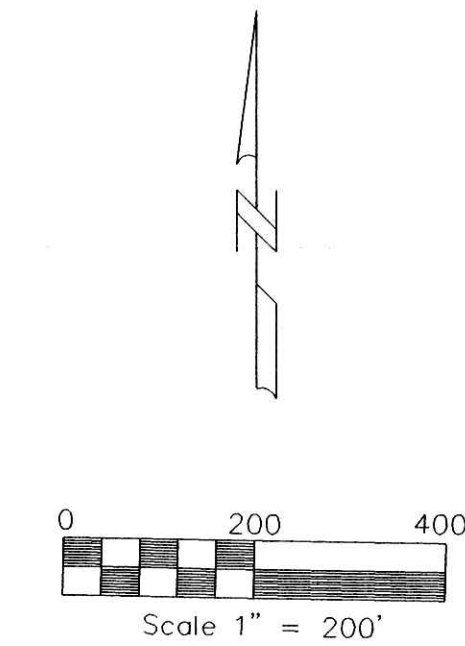

- STONE FOUND
- ▲ R.R. SPIKE FOUND
- 5/8" REBAR FOUND
- △ R.R. SPIKE SET
- 5/8" REBAR WITH I.D. CAP SET  
I.D. CAP MARKED "BAKER 6938"


DONALD C. BAKER SURVEYING  
138 N. CLAY ST.  
MILLERSBURG, OHIO 44654  
PH. 330-674-4788  
FAX 330-674-6027

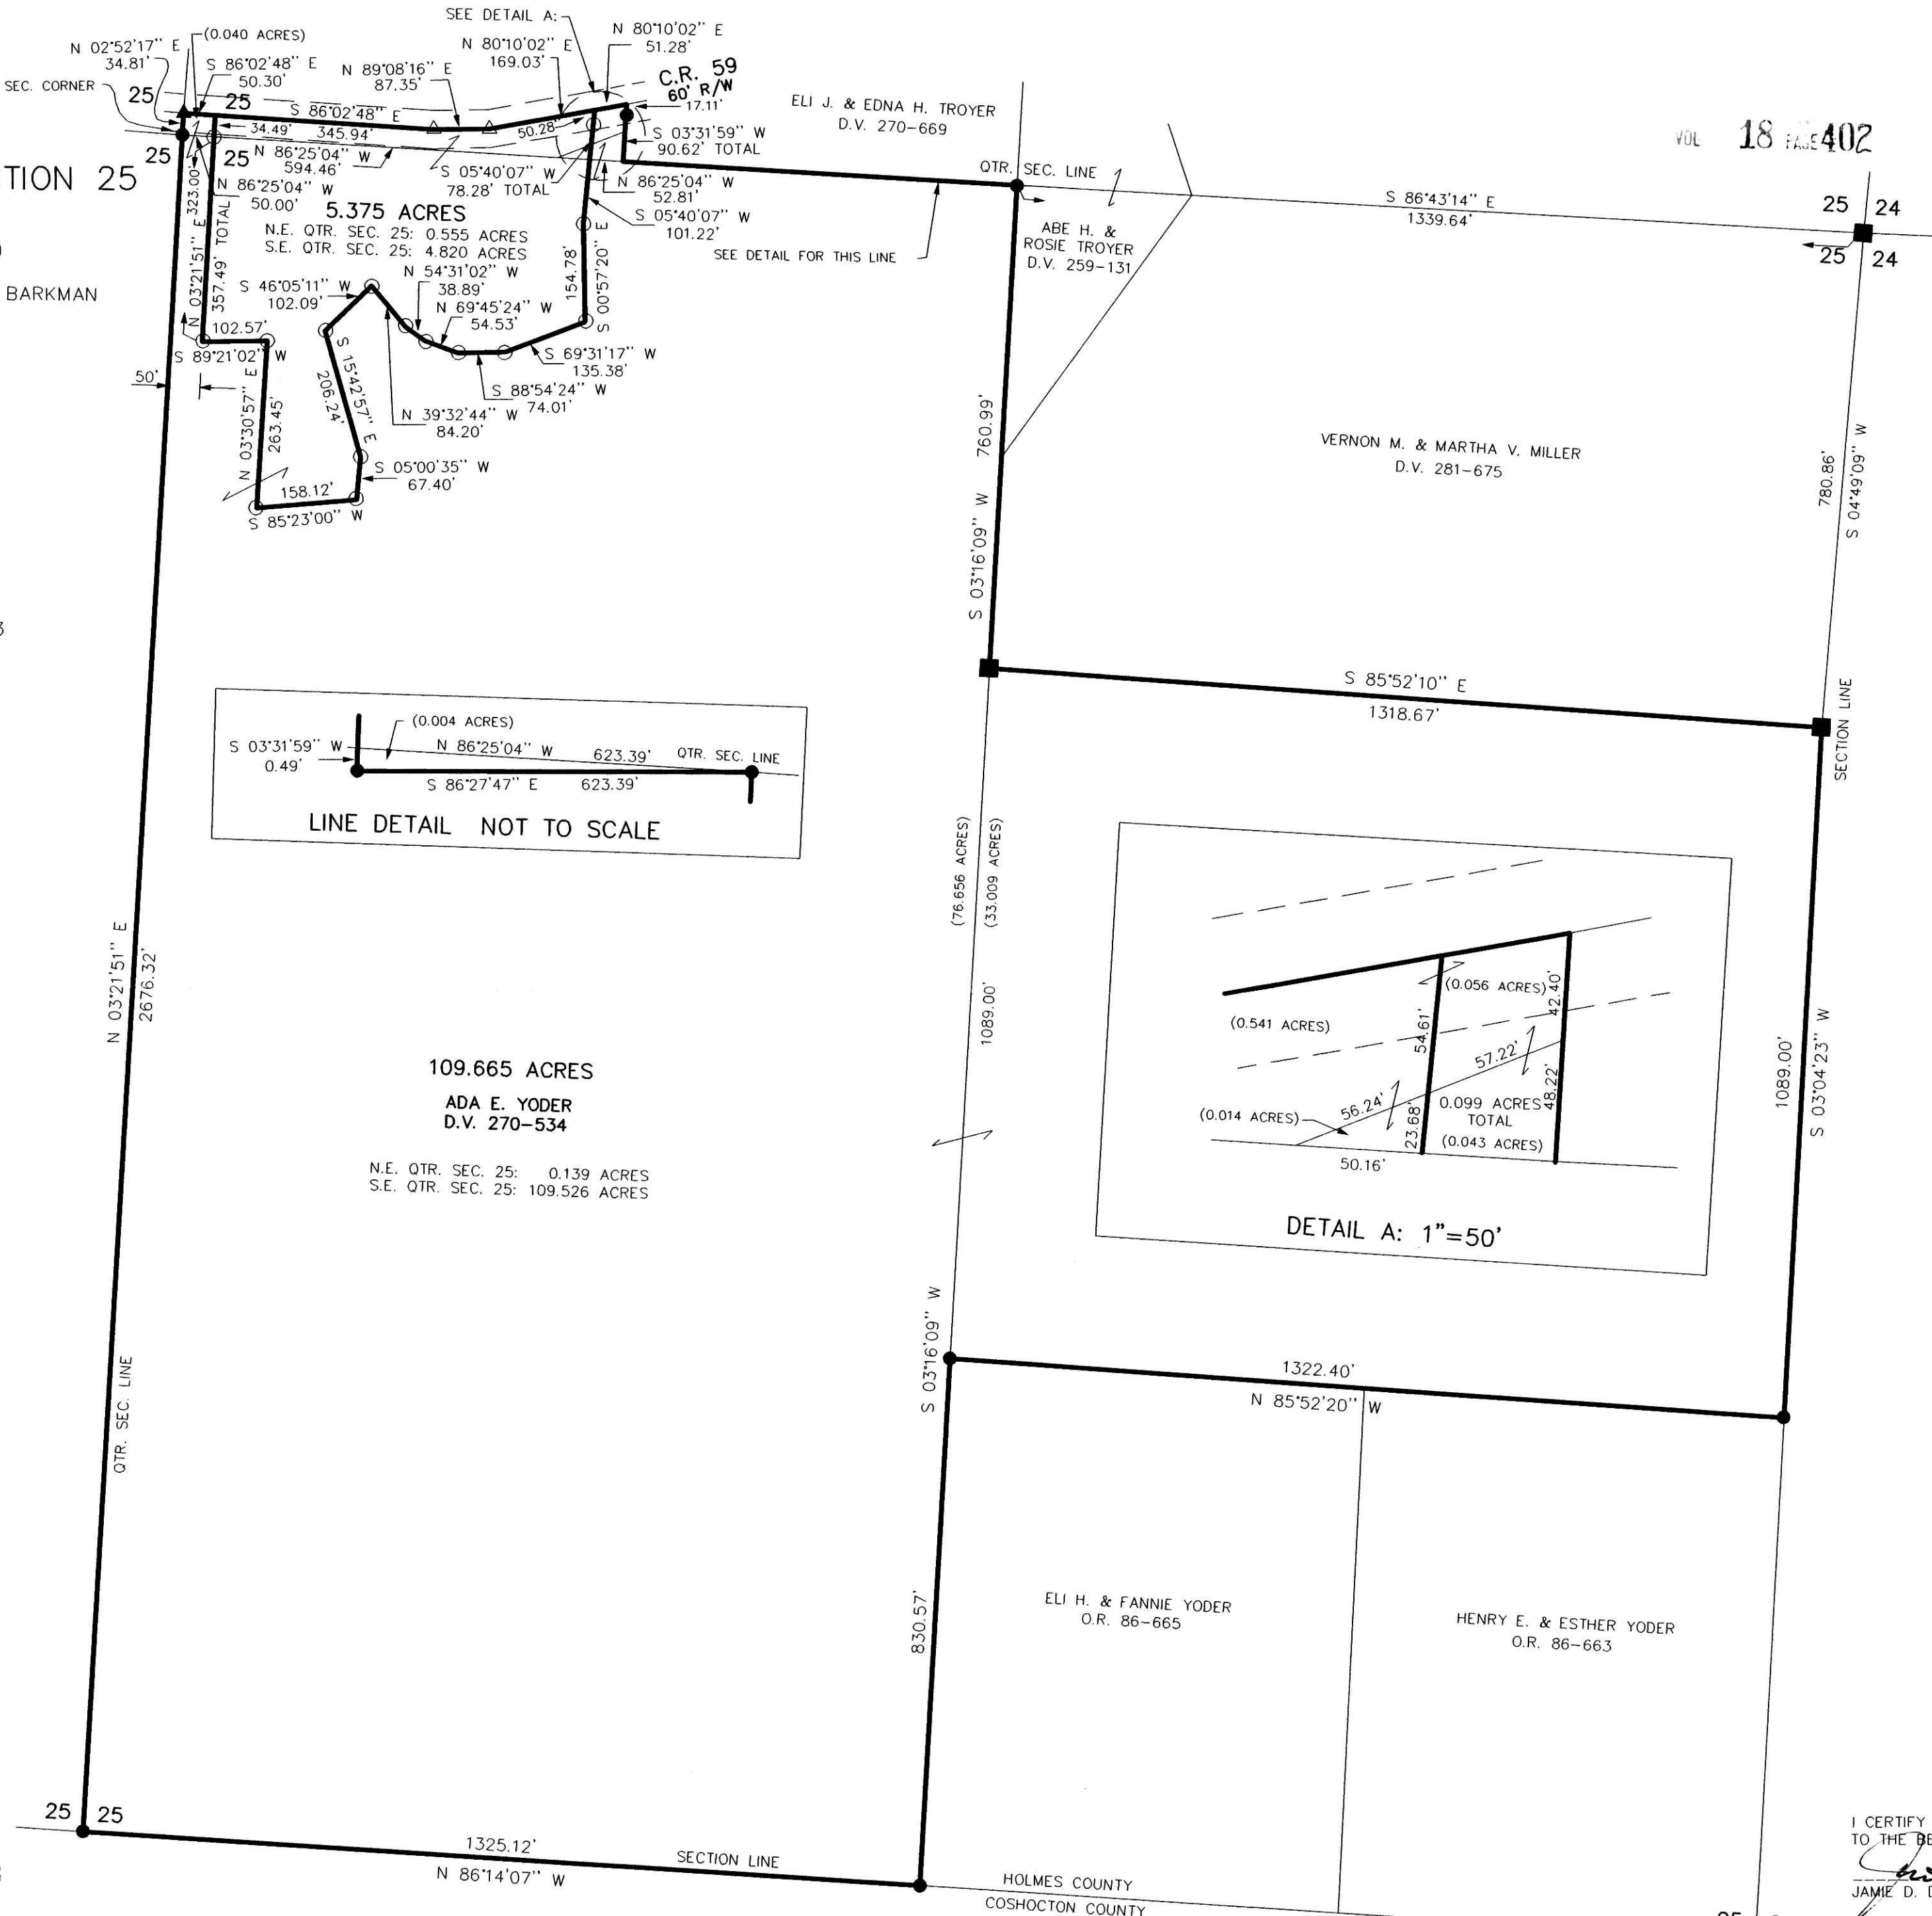

INDEXED

200200018558  
Filed for Record in  
HOLMES COUNTY, OH  
SALLY MILLER  
10-04-2002 02:14 pm.  
PLAT MED 21.60  
OR Book 18 Page 402 - 402  
OR vol 124 page 604

200200018558  
MILLER &  
MAST ATTYS,  
MILLERSBURG,

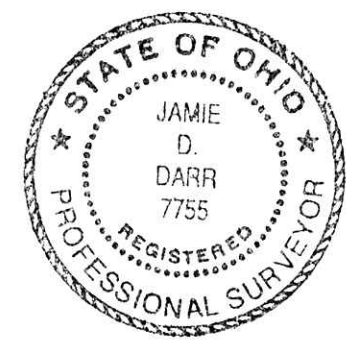

I CERTIFY THIS SURVEY TO BE CORRECT  
TO THE BEST OF MY KNOWLEDGE.

JAMIE D. DARR P.S. 7755

JDD/ FCC DATE: JULY 22, 2002  
File name: C:\JOBS1\S-422-02\ERZ

PLAT APPROVED

10/4/2002