


BERLIN TOWNSHIP  
 3RD. QTR., LOT 29  
 T-9 N; R-5 W  
 HOLMES COUNTY, OHIO  
 SURVEYED FOR: JOHN TROYER

VOL. 18 PAGE 406

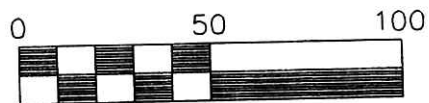

Scale 1" = 50'

REFERENCES:


DEED VOL. 198 PAGE 453  
 DEED VOL. 183 PAGE 213  
 DEED VOL. 215 PAGE 544  
 DEED VOL. 223 PAGE 242

PLAT VOL. 8 PAGE 831  
 PLAT VOL. 10 PAGES 239 & 247

BEARINGS FROM PLAT VOL. 10 PAGE 247

200200018615  
 Filed for Record in  
 HOLMES COUNTY, OH  
 SALLY MILLER  
 10-08-2002 02:04 pm.  
 SMALL PLAT 20.00  
 DR Book 18 Page 406 - 406  
 OR vol 124 page 875

INDEXED

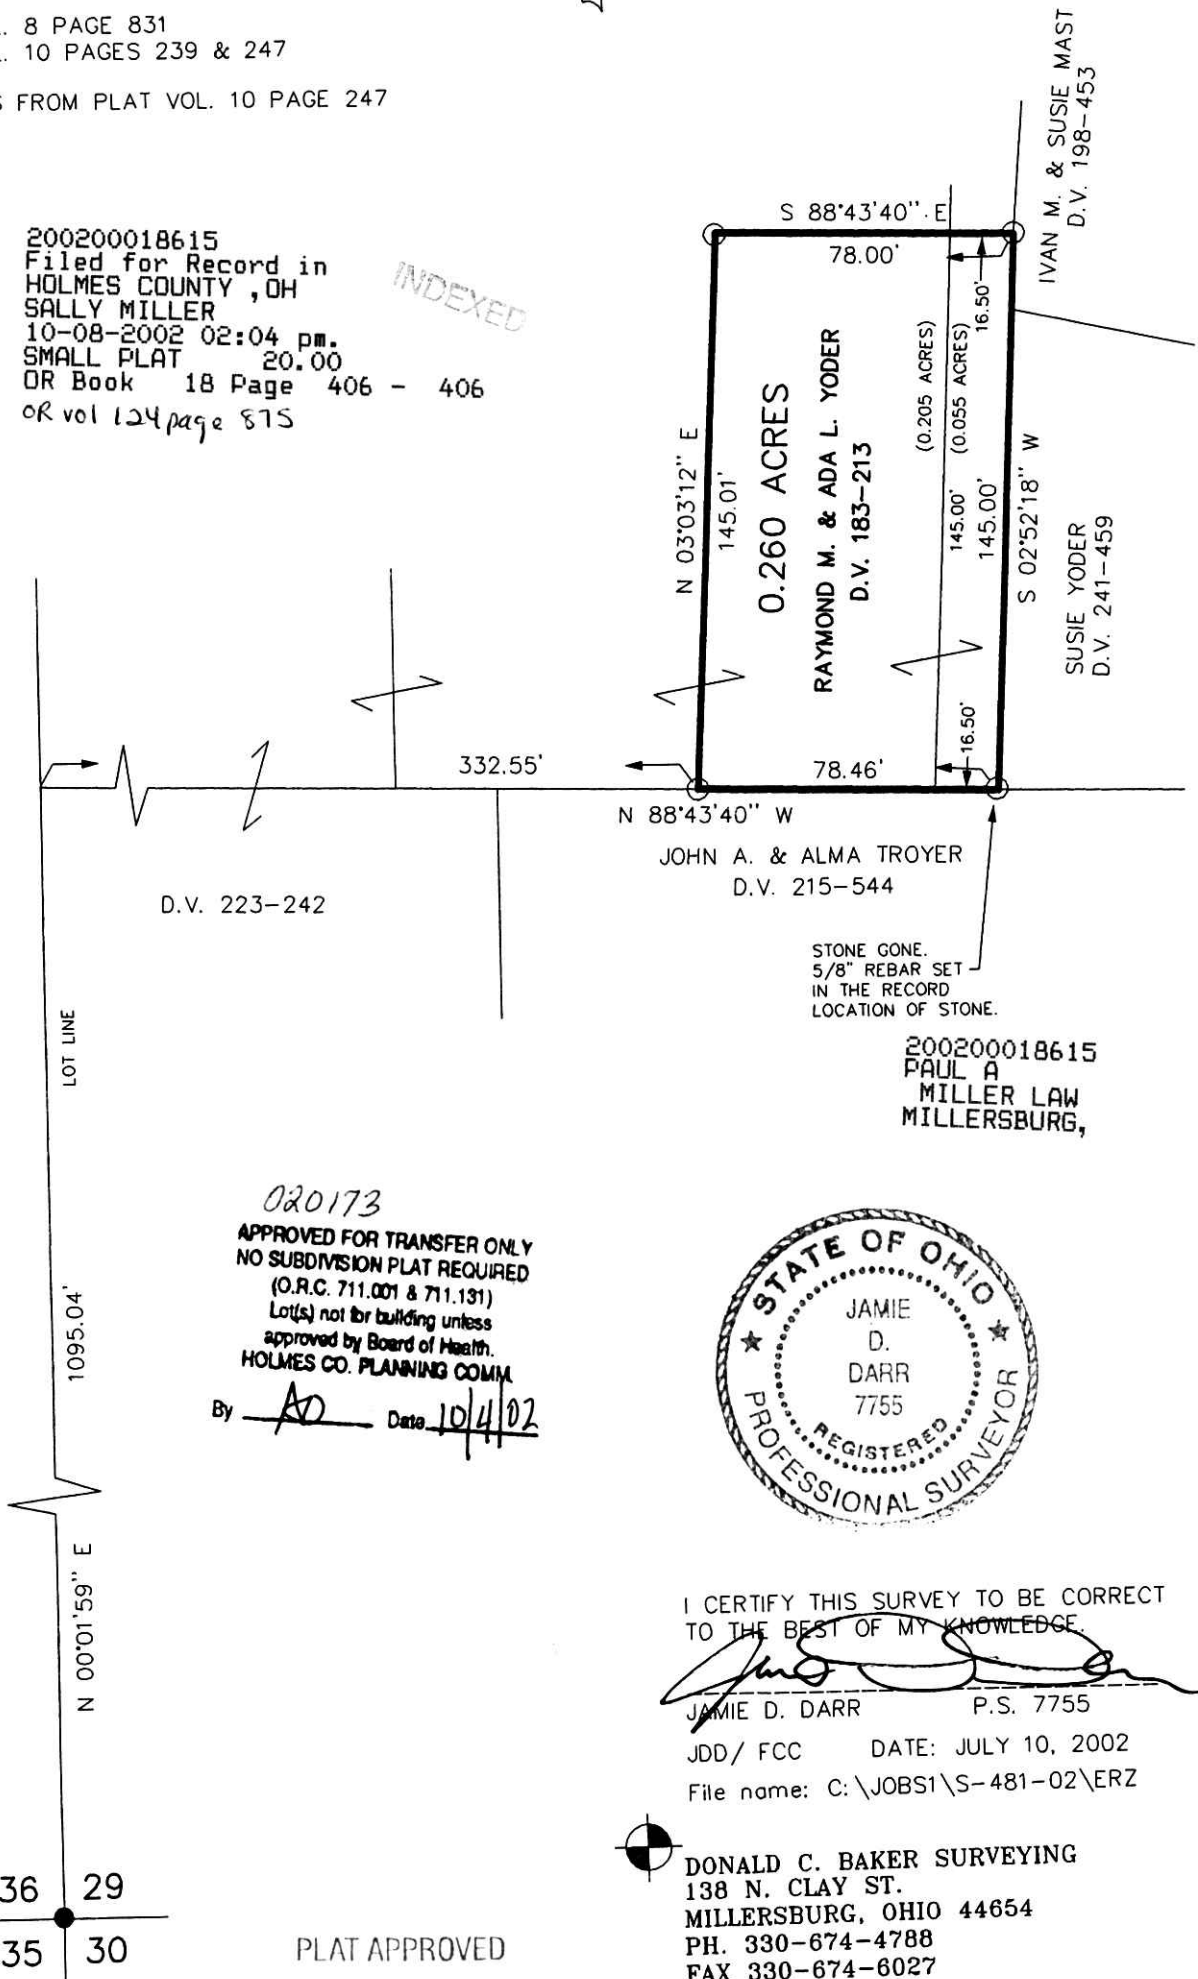

STONE GONE.  
 5/8" REBAR SET  
 IN THE RECORD  
 LOCATION OF STONE.

200200018615  
 PAUL A  
 MILLER LAW  
 MILLERSBURG,

020173  
 APPROVED FOR TRANSFER ONLY  
 NO SUBDIVISION PLAT REQUIRED  
 (O.R.C. 711.001 & 711.131)  
 Lot(s) not for building unless  
 approved by Board of Health.  
 HOLMES CO. PLANNING COMM.  
 By AD Date 10/4/02



I CERTIFY THIS SURVEY TO BE CORRECT  
 TO THE BEST OF MY KNOWLEDGE.

*Jamie D. Darr*  
 JAMIE D. DARR P.S. 7755

JDD/ FCC DATE: JULY 10, 2002  
 File name: C:\JOBS1\S-481-02\ERZ



DONALD C. BAKER SURVEYING  
 138 N. CLAY ST.  
 MILLERSBURG, OHIO 44654  
 PH. 330-674-4788  
 FAX 330-674-6027

PLAT APPROVED

10/7/2002

36 29  
 35 30