

**CLARK TOWNSHIP
N.E. QTR. SECTION 14
T-8 N; R-5 W
HOLMES COUNTY, OHIO**

SURVEYED FOR: KAREN TROYER

VOL 18 Page 420


INDEXED

REFERENCES:

- DEED VOL. 198 PAGE 599
- DEED VOL. 275 PAGE 414
- O.R. VOL. 51 PAGE 350
- O.R. VOL. 76 PAGES 415 & 418
- O.R. VOL. 53 PAGE 913
- O.R. VOL. 95 PAGE 815
- O.R. VOL. 112 PAGE 593
- PLAT VOL. 10 PAGE 915
- PLAT VOL. 16 PAGE 233
- PLAT VOL. 17 PAGES 432 & 881
- BEARINGS FROM PLAT VOL. 16 PAGE 233

200200018905
Filed for Record in
HOLMES COUNTY, OH
SALLY MILLER
10-24-2002 11:49 am.
SMALL PLAT 20.00
OR Book 18 Page 420 - 420
or vol 126 page 335

200200018905
HEARTLAND
TITLE
MILLERSBURG,

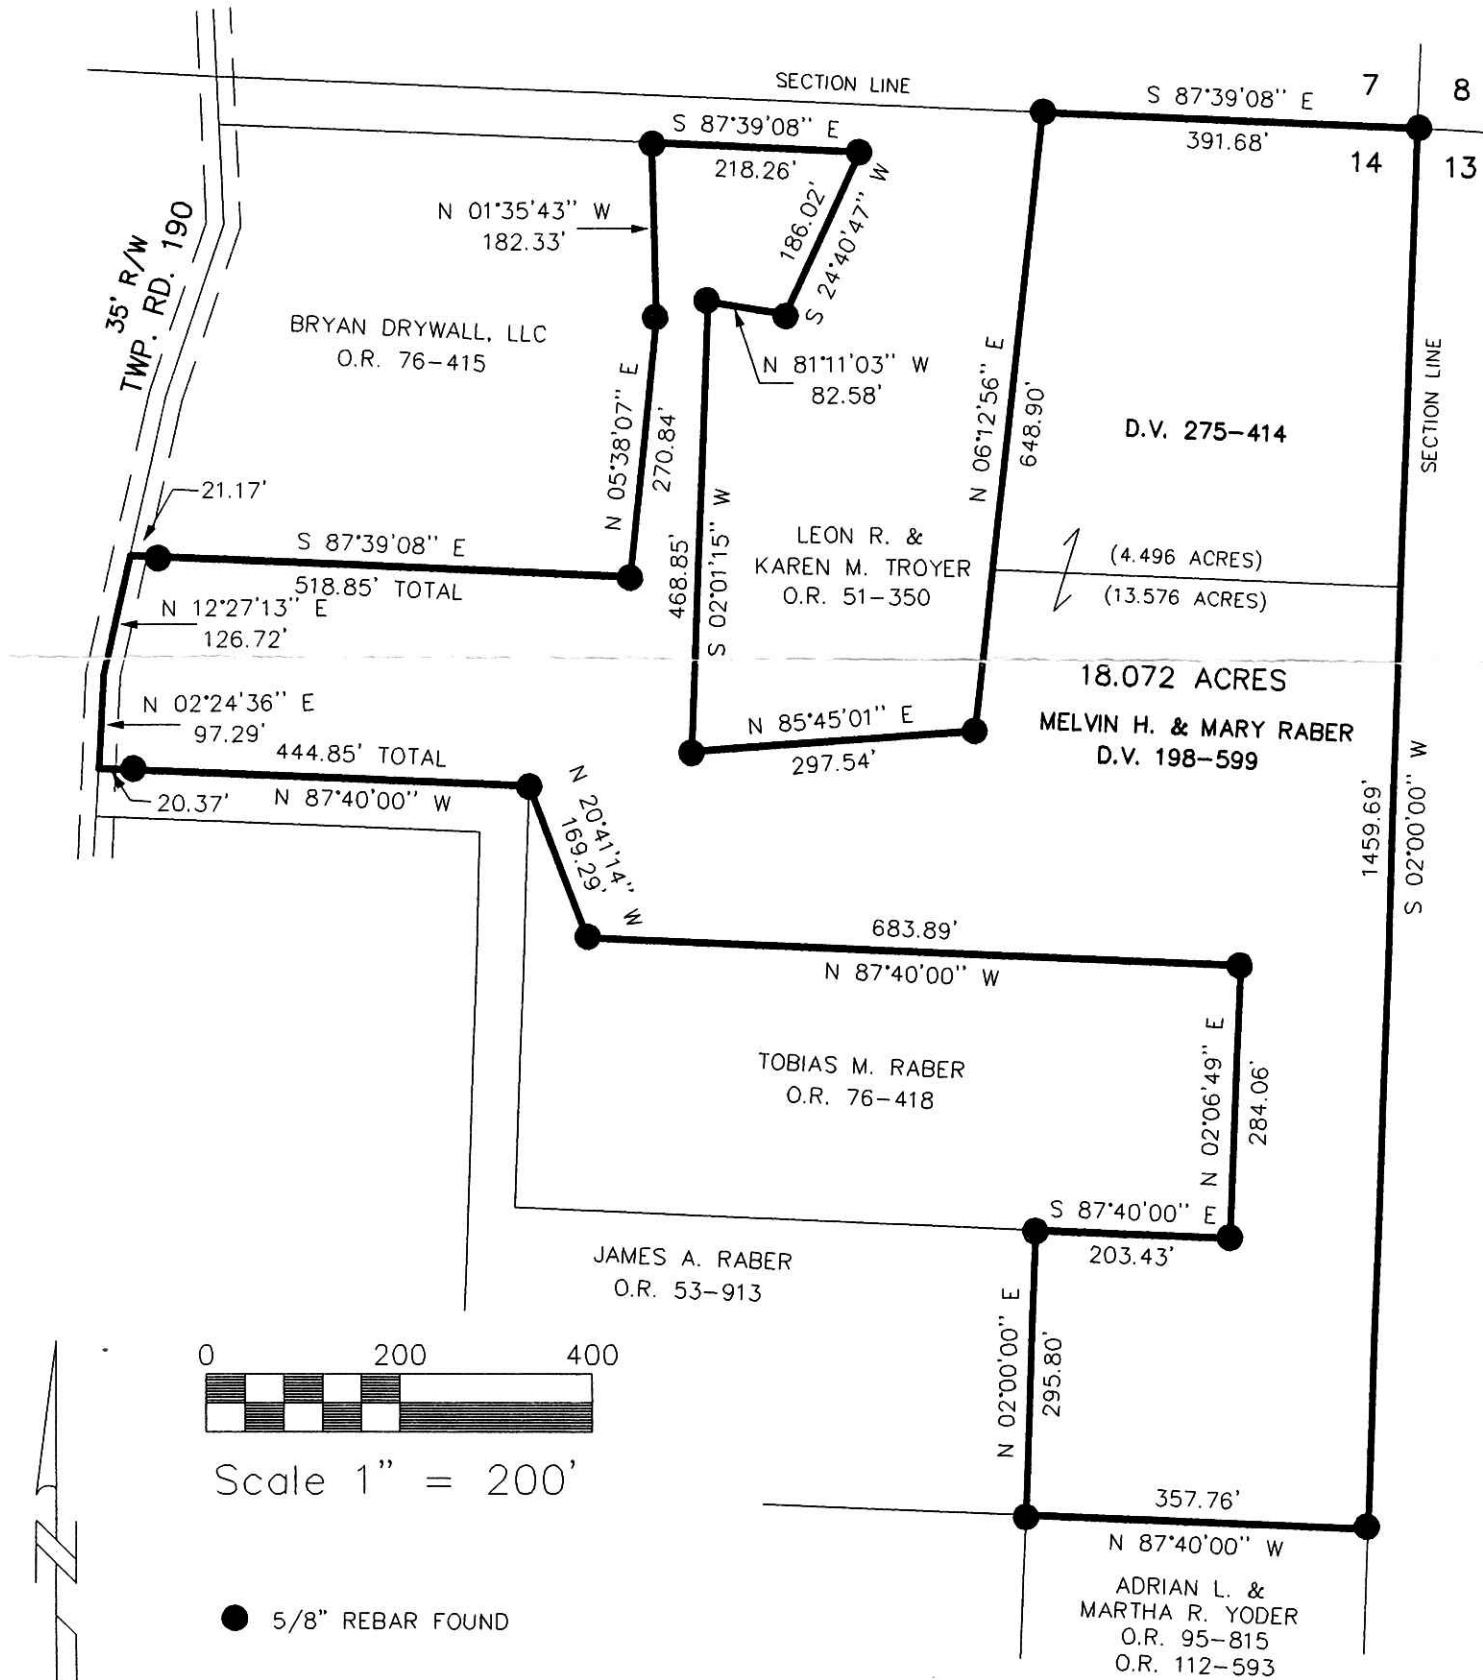

PLAT APPROVED

10/23/2002 B



I CERTIFY THIS SURVEY TO BE CORRECT TO THE BEST OF MY KNOWLEDGE.

Donald C. Baker
DONALD C. BAKER P.S. 6938

AUG. 29, 2002 DCB\FCC
File Name: C:\JOBS1\S-627-02\ERZ



DONALD C. BAKER SURVEYING
138 N. CLAY ST.
MILLERSBURG, OHIO 44654
PH. 330-674-4788
FAX 330-674-6027