

VOL 18 PAGE 434

WALNUT CREEK TOWNSHIP
N.E. & S.E. QTRS. SECTION 18
T-9 N; R-5 W
HOLMES COUNTY, OHIO



SURVEYED FOR: DANIEL HOCHSTETLER

REFERENCES:

DEED VOL. 233 PAGE 187

PLAT VOL. 12 PAGE 633


BEARINGS FROM PLAT VOL. 12 PAGE 633

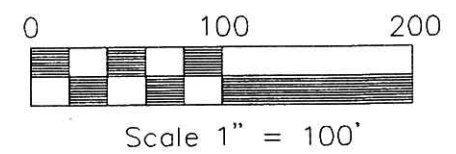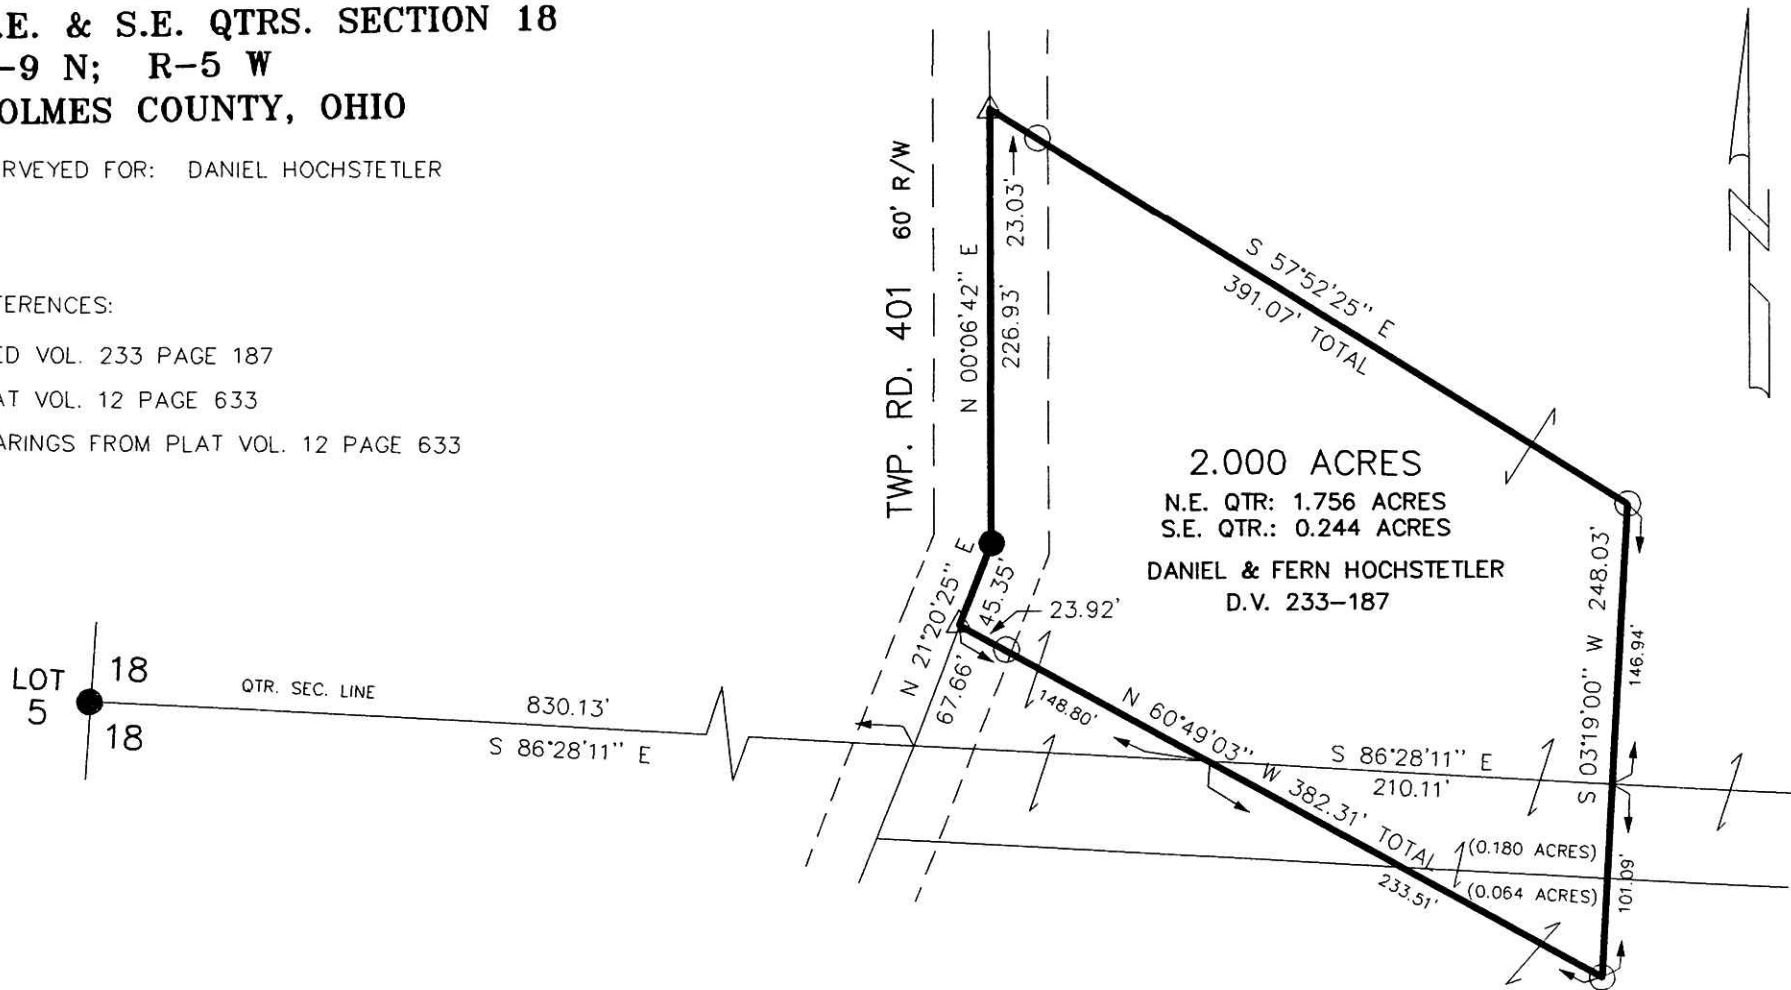

- 5/8" REBAR FOUND
- △ R.R. SPIKE FOUND
- 5/8" REBAR WITH I.D. CAP SET
I.D. CAP MARKED "BAKER 6938"

200200019493
 Filed for Record in
 HOLMES COUNTY, OH
 SALLY MILLER
 11-20-2002 01:55 pm.
 SMALL PLAT 20.00
 OR Book 18 Page 434 - 434
 or vol 129 pg 318

INDEXED

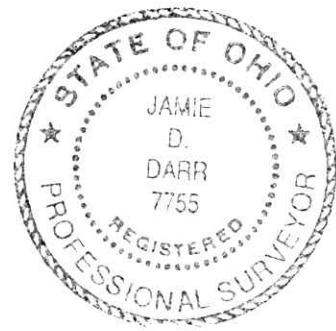

I CERTIFY THIS SURVEY TO BE CORRECT TO THE BEST OF MY KNOWLEDGE.

J. D. Darr
 JAMIE D. DARR P.S. 7755

JDD/FCC MAY 24, 2002
 File Name: C:\JOBS1\S-396-02\ERZ

DONALD C. BAKER SURVEYING
 138 N. CLAY ST.
 MILLERSBURG, OHIO 44654
 PH. 330-674-4788
 FAX 330-674-6027

020190
 APPROVED FOR TRANSFER ONLY
 NO SUBDIVISION PLAT REQUIRED
 (O.R.C. 711.001 & 711.131)
 Lot(s) not for building unless
 approved by Board of Health.
 HOLMES CO. PLANNING COMM.
 By *[Signature]* Date *11/13/02*

PLAT APPROVED
11/14/2002 b

200200019493
 PAUL A
 MILLER LAW
 MILLERSBURG,