

CLARK TOWNSHIP
 N.W. & S.W. QTRS. SECTION 11
 T-8 N; R-5 W
 HOLMES COUNTY, OHIO


SURVEYED FOR: JACOB A. MILLER

VOL 18 PAGE 437

REFERENCES:


- DEED VOL. 149 PAGE 591
- DEED VOL. 202 PAGE 678
- DEED VOL. 220 PAGE 711
- DEED VOL. 253 PAGE 443
- O.R. VOL. 117 PAGE 892
- PLAT VOL. 8 PAGE 212
- BEARINGS FROM DEED VOL. 149 PAGE 591

300 0 300

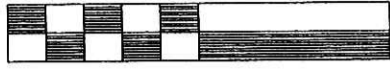

Scale 1" = 300'

- STONE FOUND
- ▲ R.R. SPIKE FOUND
- 1" REBAR FOUND UNLESS OTHERWISE NOTED
- 5/8" REBAR WITH I.D. CAP SET I.D. CAP MARKED "BAKER 6938"

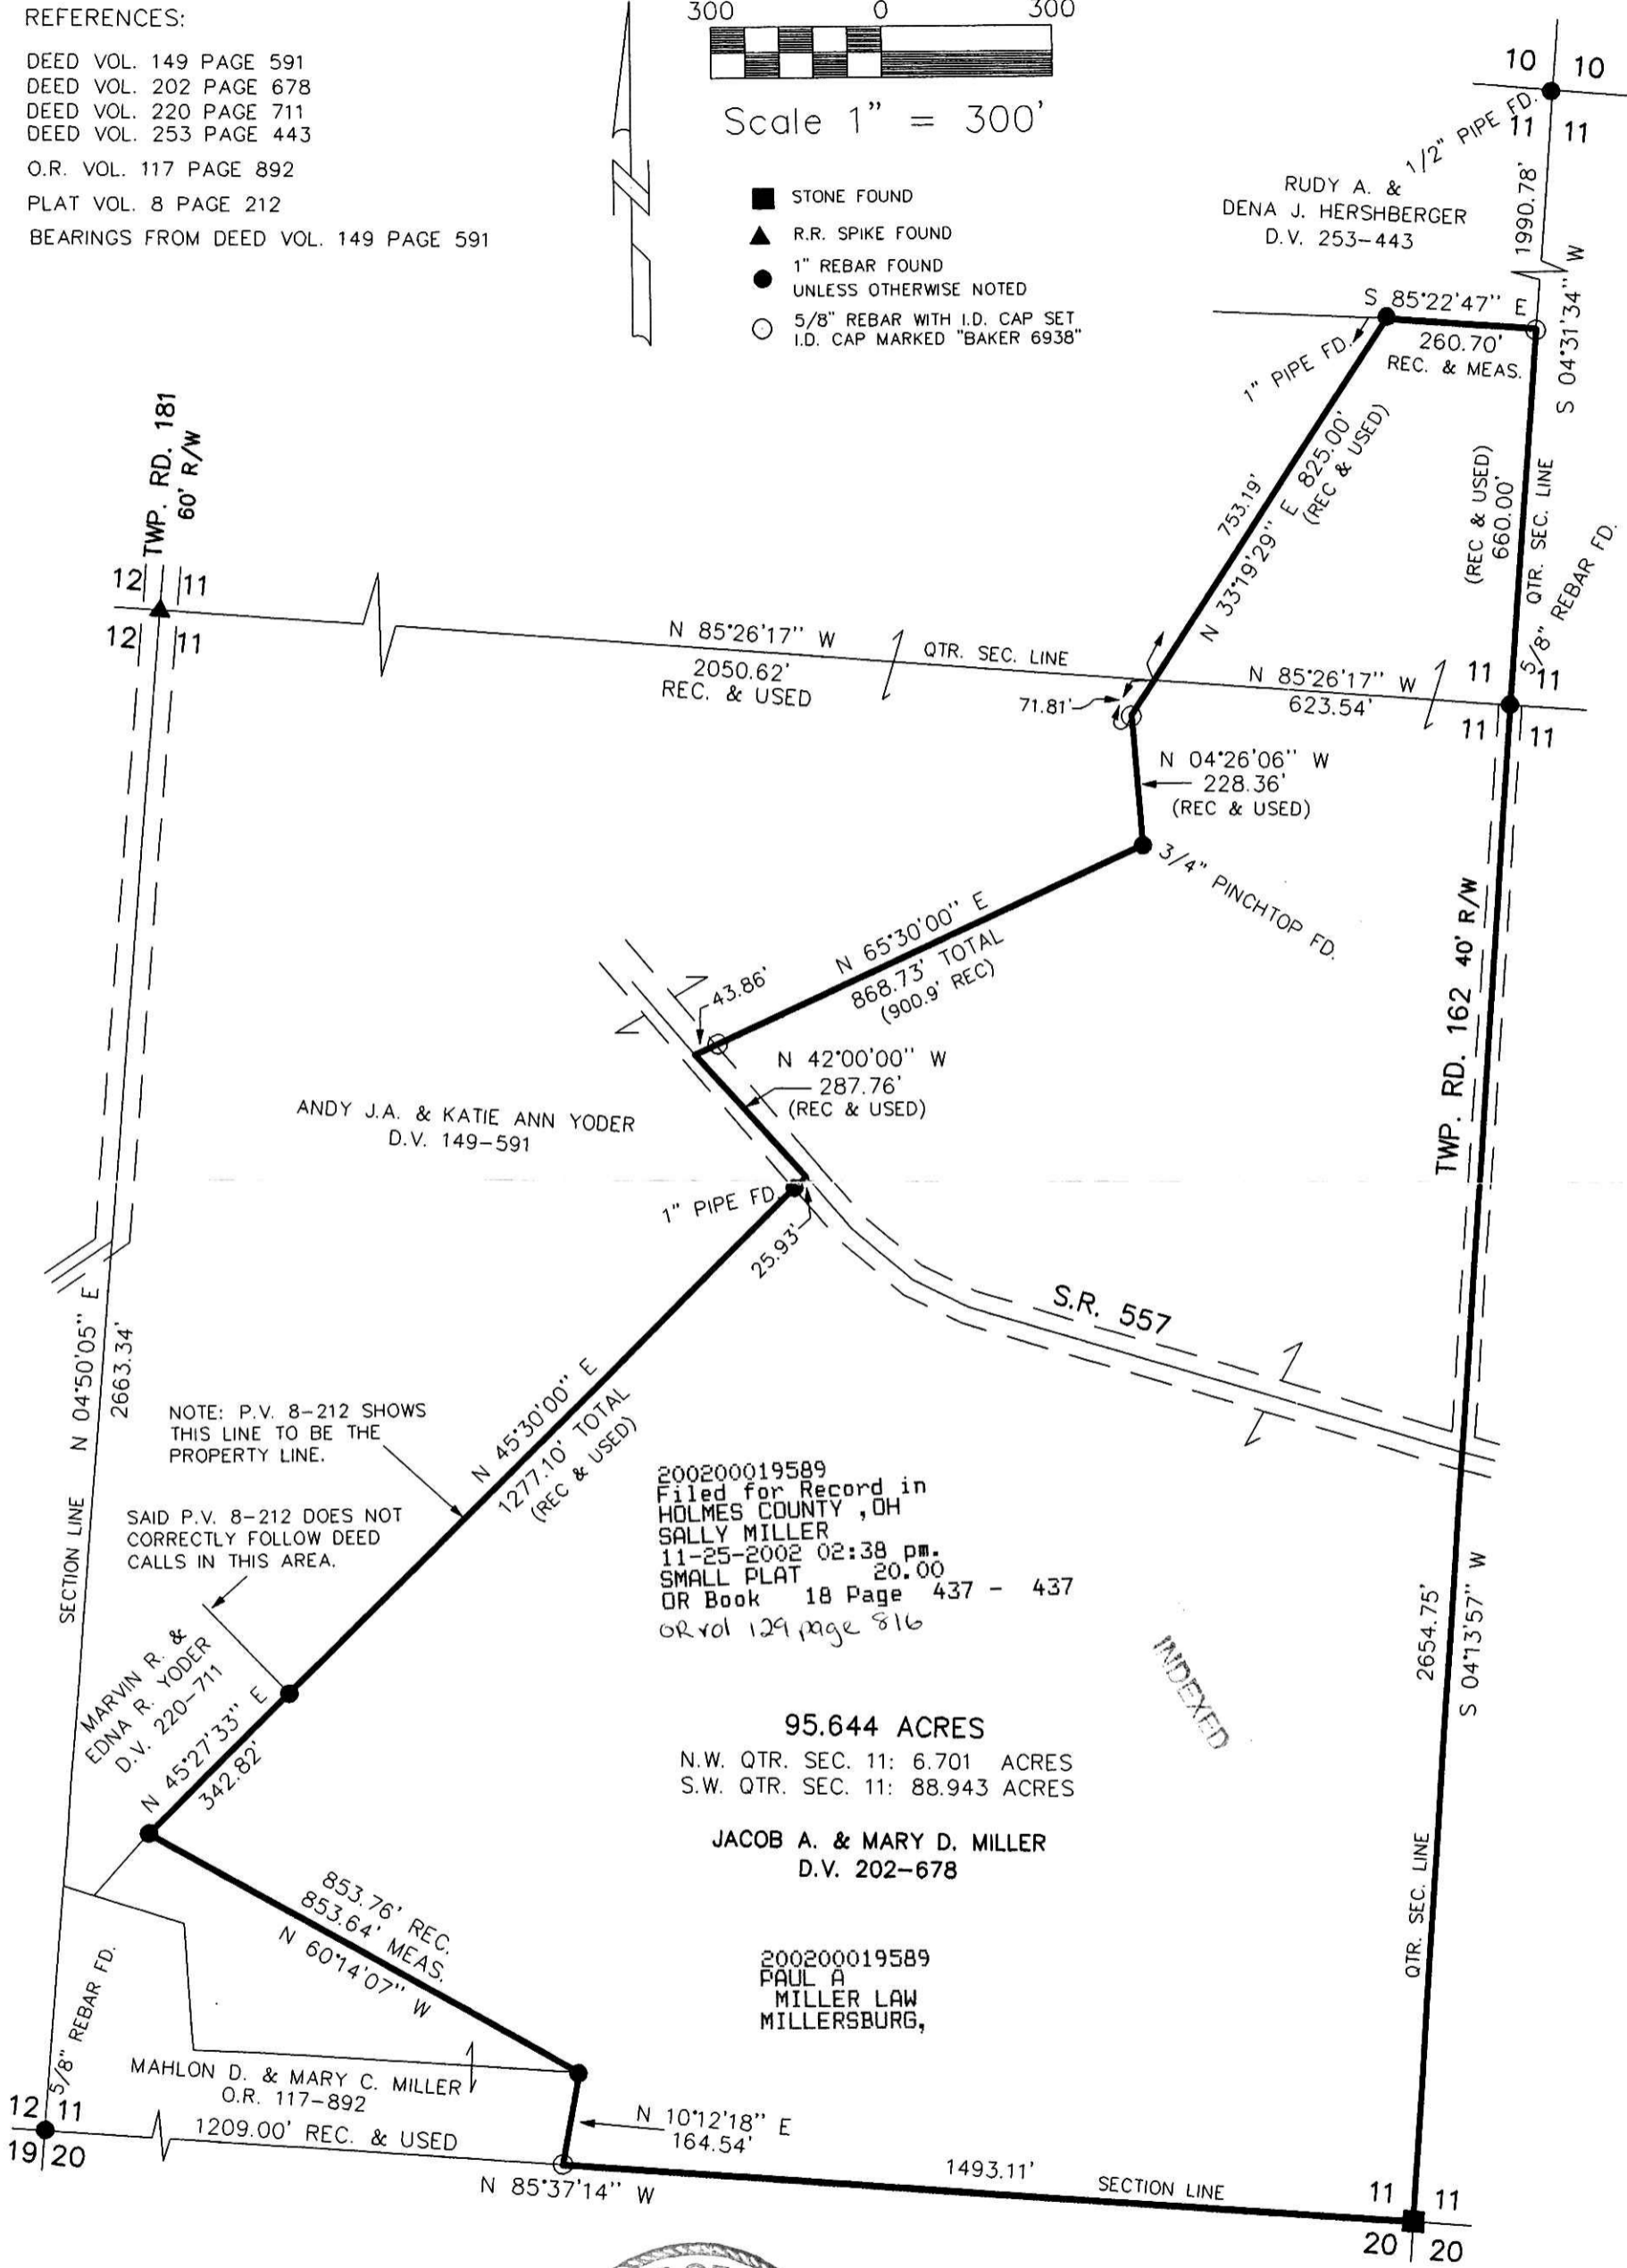

200200019589
 Filed for Record in
 HOLMES COUNTY, OH
 SALLY MILLER
 11-25-2002 02:38 pm.
 SMALL PLAT 20.00
 OR Book 18 Page 437 - 437
 OR vol 129 page 816

95.644 ACRES
 N.W. QTR. SEC. 11: 6.701 ACRES
 S.W. QTR. SEC. 11: 88.943 ACRES

JACOB A. & MARY D. MILLER
 D.V. 202-678

200200019589
 PAUL A.
 MILLER LAW
 MILLERSBURG,

INDEXED

I CERTIFY THIS SURVEY TO BE CORRECT TO THE BEST OF MY KNOWLEDGE.

Donald C. Baker
 DONALD C. BAKER P.S. 6938

FDB/FCC DATE OCT. 28, 2002
 File name: C:\JOBS1\S-711-02\ERZ



PLAT APPROVED

11/22/2002

DONALD C. BAKER SURVEYING
 138 N. CLAY ST.
 MILLERSBURG, OHIO 44654
 PH. 330-674-4788
 FAX 330-674-6027